


GUARDRAIL REPLACEMENT

GUARDRAIL REMOVAL

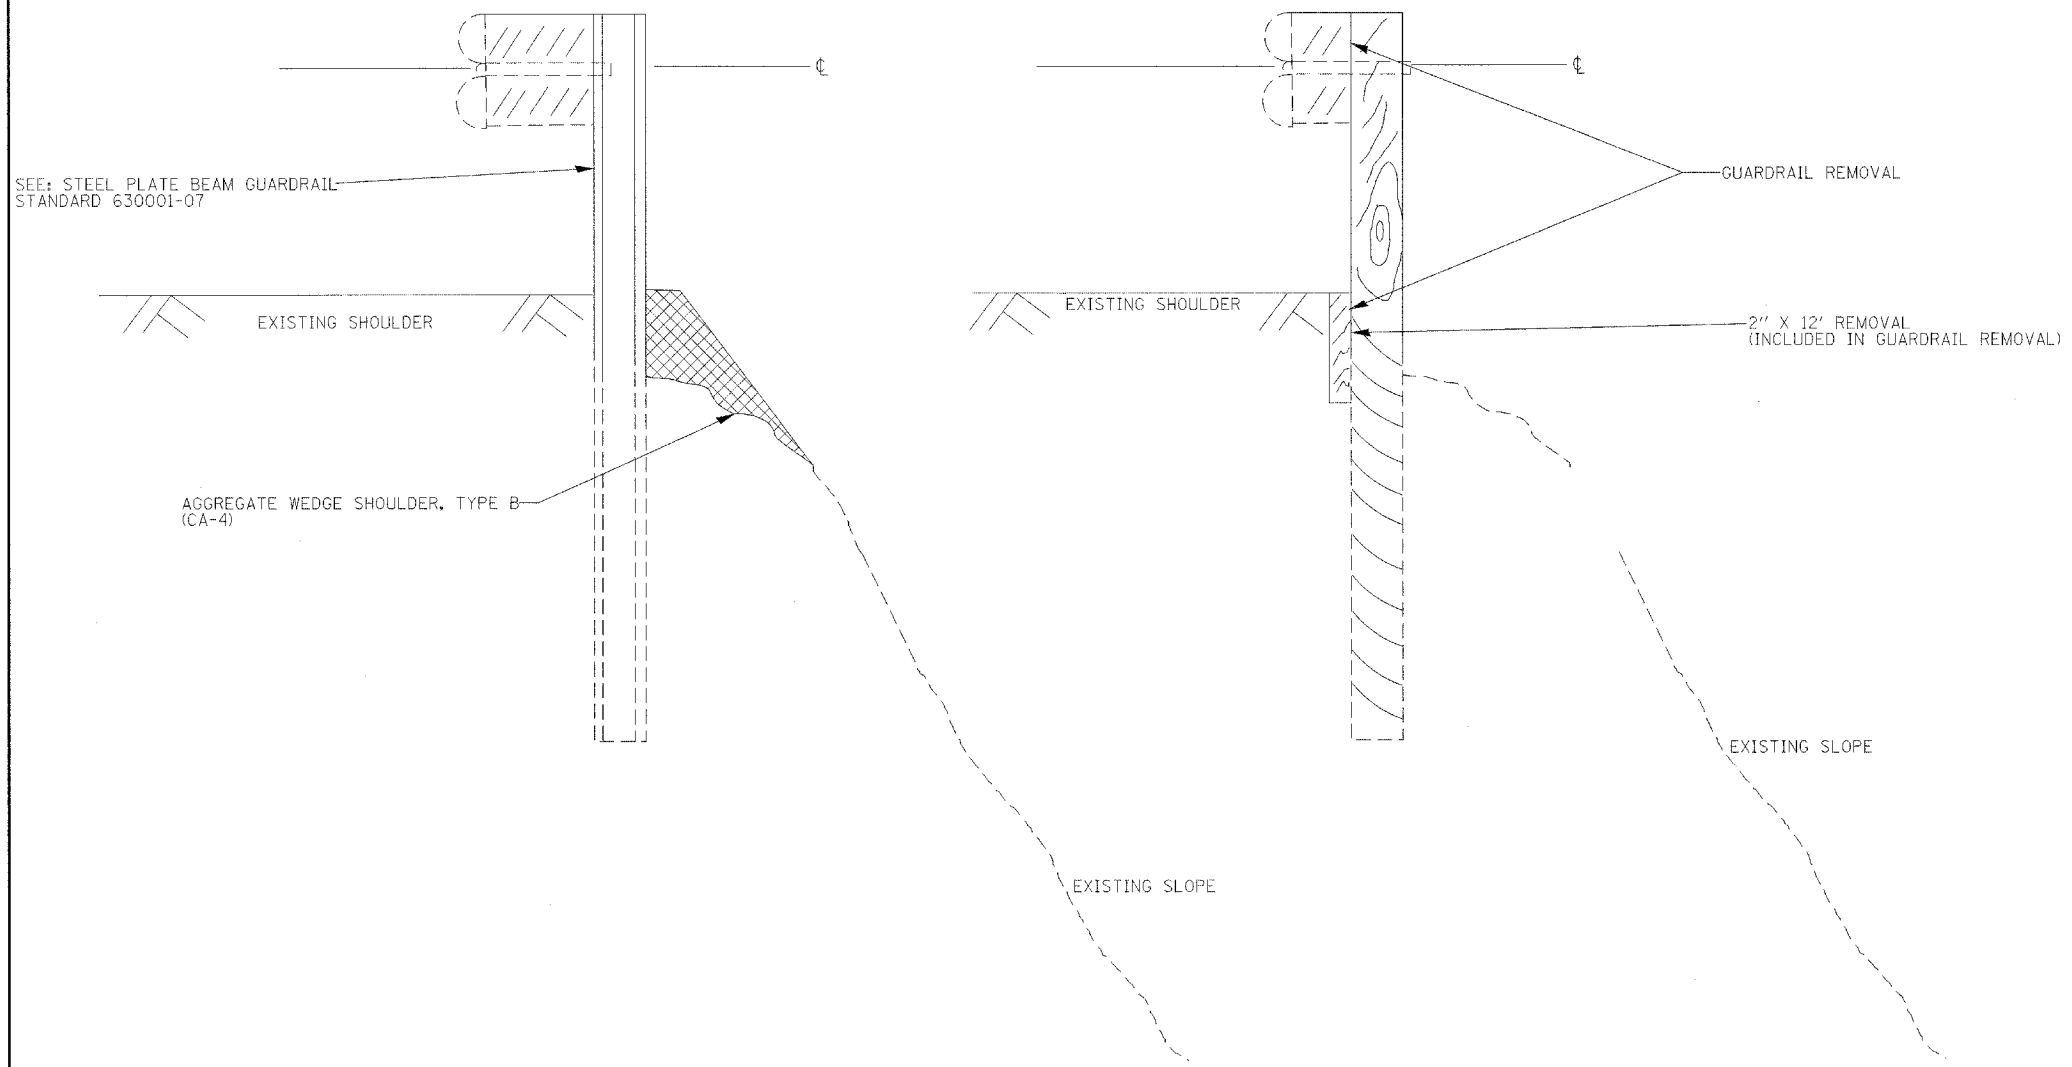

FILE NAME = c:\projects\ed02100\cedd\pin02100.dgn	USER NAME = alfordb	DESIGNED -	REVISED -
		DRAWN -	REVISED -
	PLOT SCALE = 100.0000 / IN.	CHECKED -	REVISED -
	PLOT DATE = 3/19/2008	DATE -	REVISED -

STATE OF ILLINOIS
DEPARTMENT OF TRANSPORTATION

DETAILS				
SCALE:	SHEET NO.	OF	SHEETS	STA. TO STA.

F.A.J. RTE.	SECTION	COUNTY	TOTAL SHEETS	SHEET NO.
255	D-8 GUARDRAIL 2008-2	VARIOUS	102	101
CONTRACT NO. 76B48				
FED. ROAD DIST. NO. ILLINOIS FED. AID PROJECT				