




I-25 STA.1509+00 STA. 1523+00
SHEET 2A OF 10

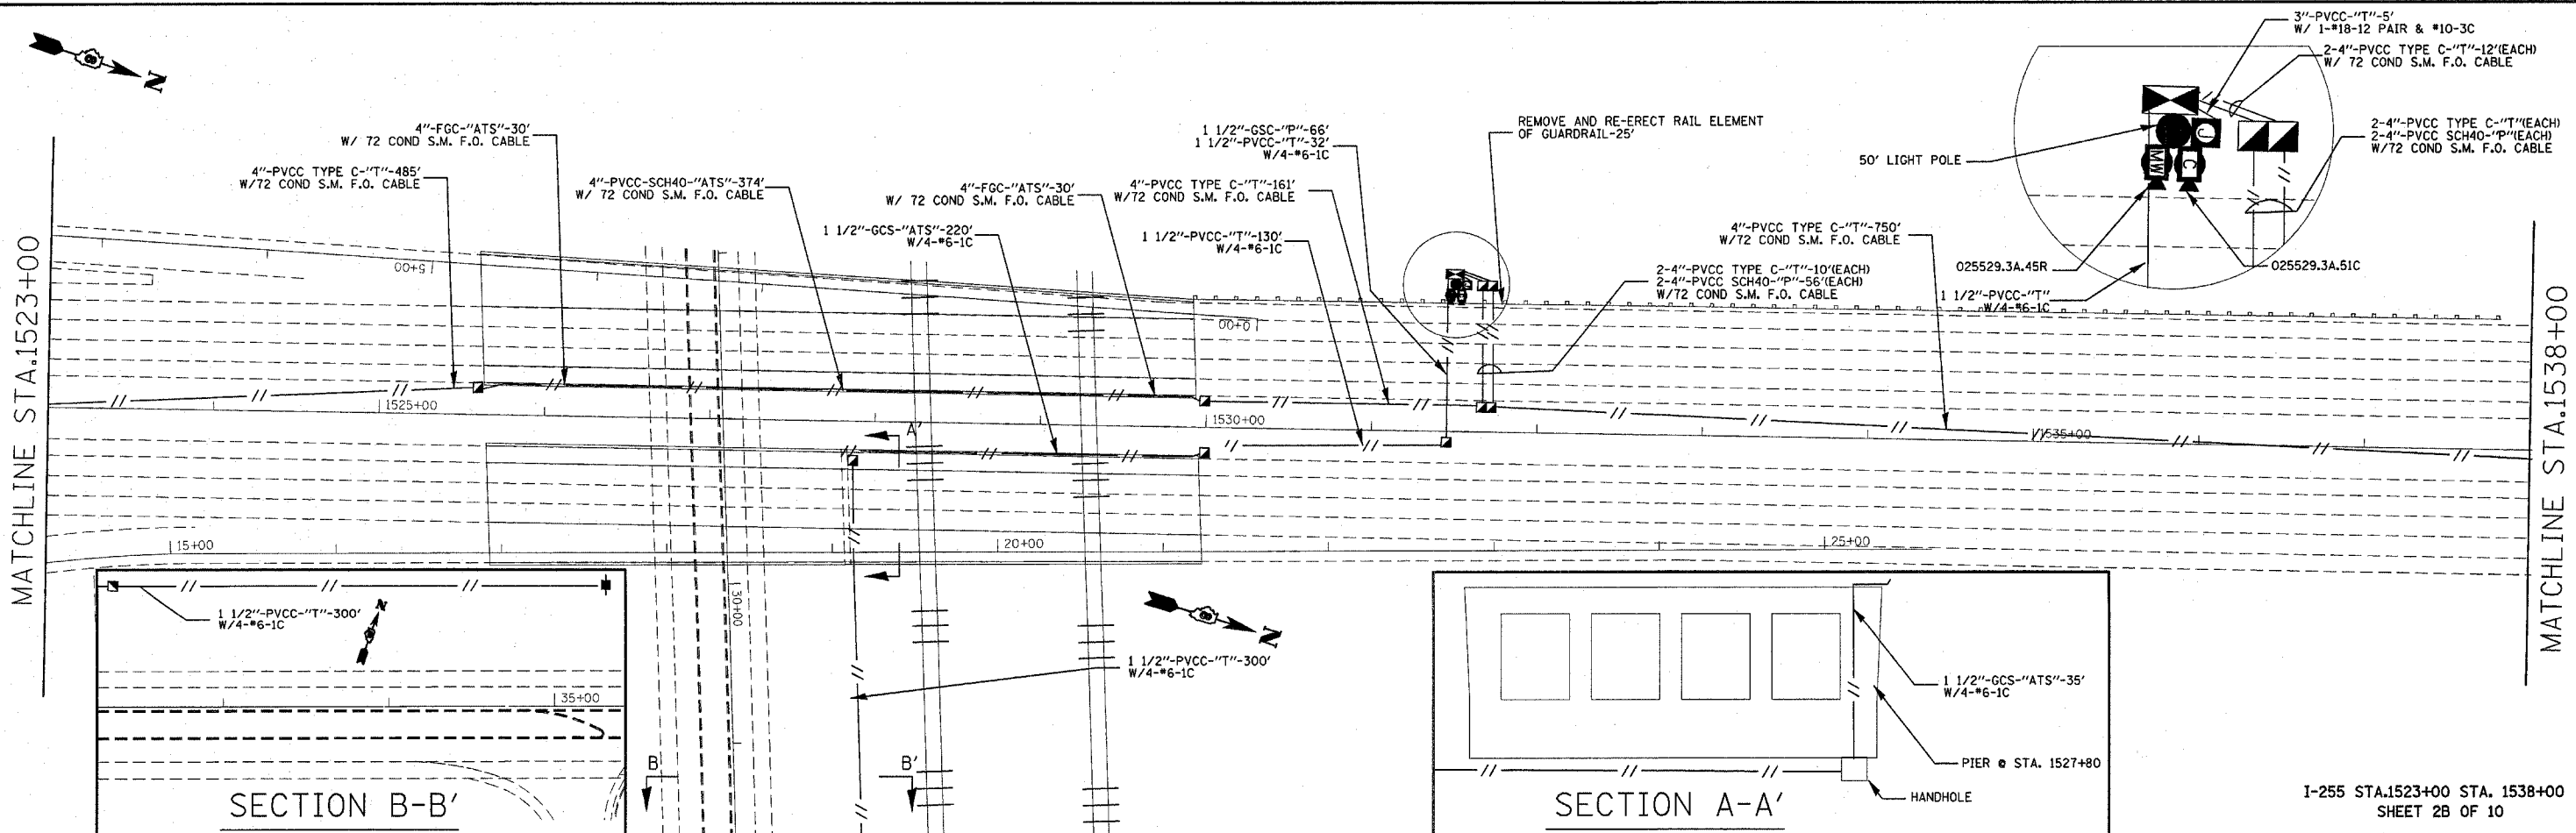

I-25 STA.1523+00 STA. 1538+00
SHEET 2B OF 10

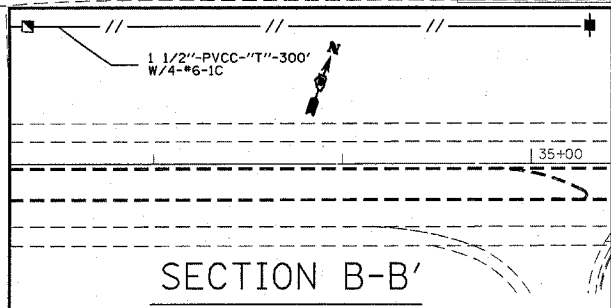

SECTION B-B'

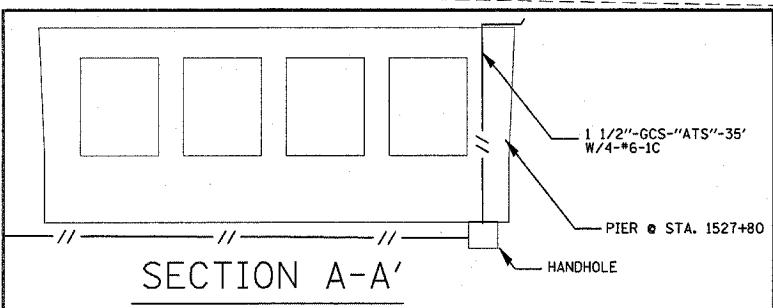

SECTION A-A'

PLOT DATE = 4/17/2008
PLOT SCALE = 50.0000' / IN.
FILE NAME = c:\projects\ed02608\electrical\tspln02608a.dgn
USER NAME = prestonme
DESIGNED -
DRAWN -
CHECKED -
DATE -
REVISED -
REVISED -
REVISED -
REVISED -

STATE OF ILLINOIS
DEPARTMENT OF TRANSPORTATION

ITS PLAN

SCALE: _____ SHEET NO. ____ OF ____ SHEETS STA. _____ TO STA. _____

F.A.I. RTE.	SECTION	COUNTY	TOTAL SHEETS	SHEET NO.
*255/270	DIST 8 ITS 2009-1	MADISON	28	15
FED. ROAD DIST. NO. - ILLINOIS FED. AID PROJECT			CONTRACT NO. 76B53	