


I-270 STA.495+00 STA. 509+00
SHEET 9A OF 10

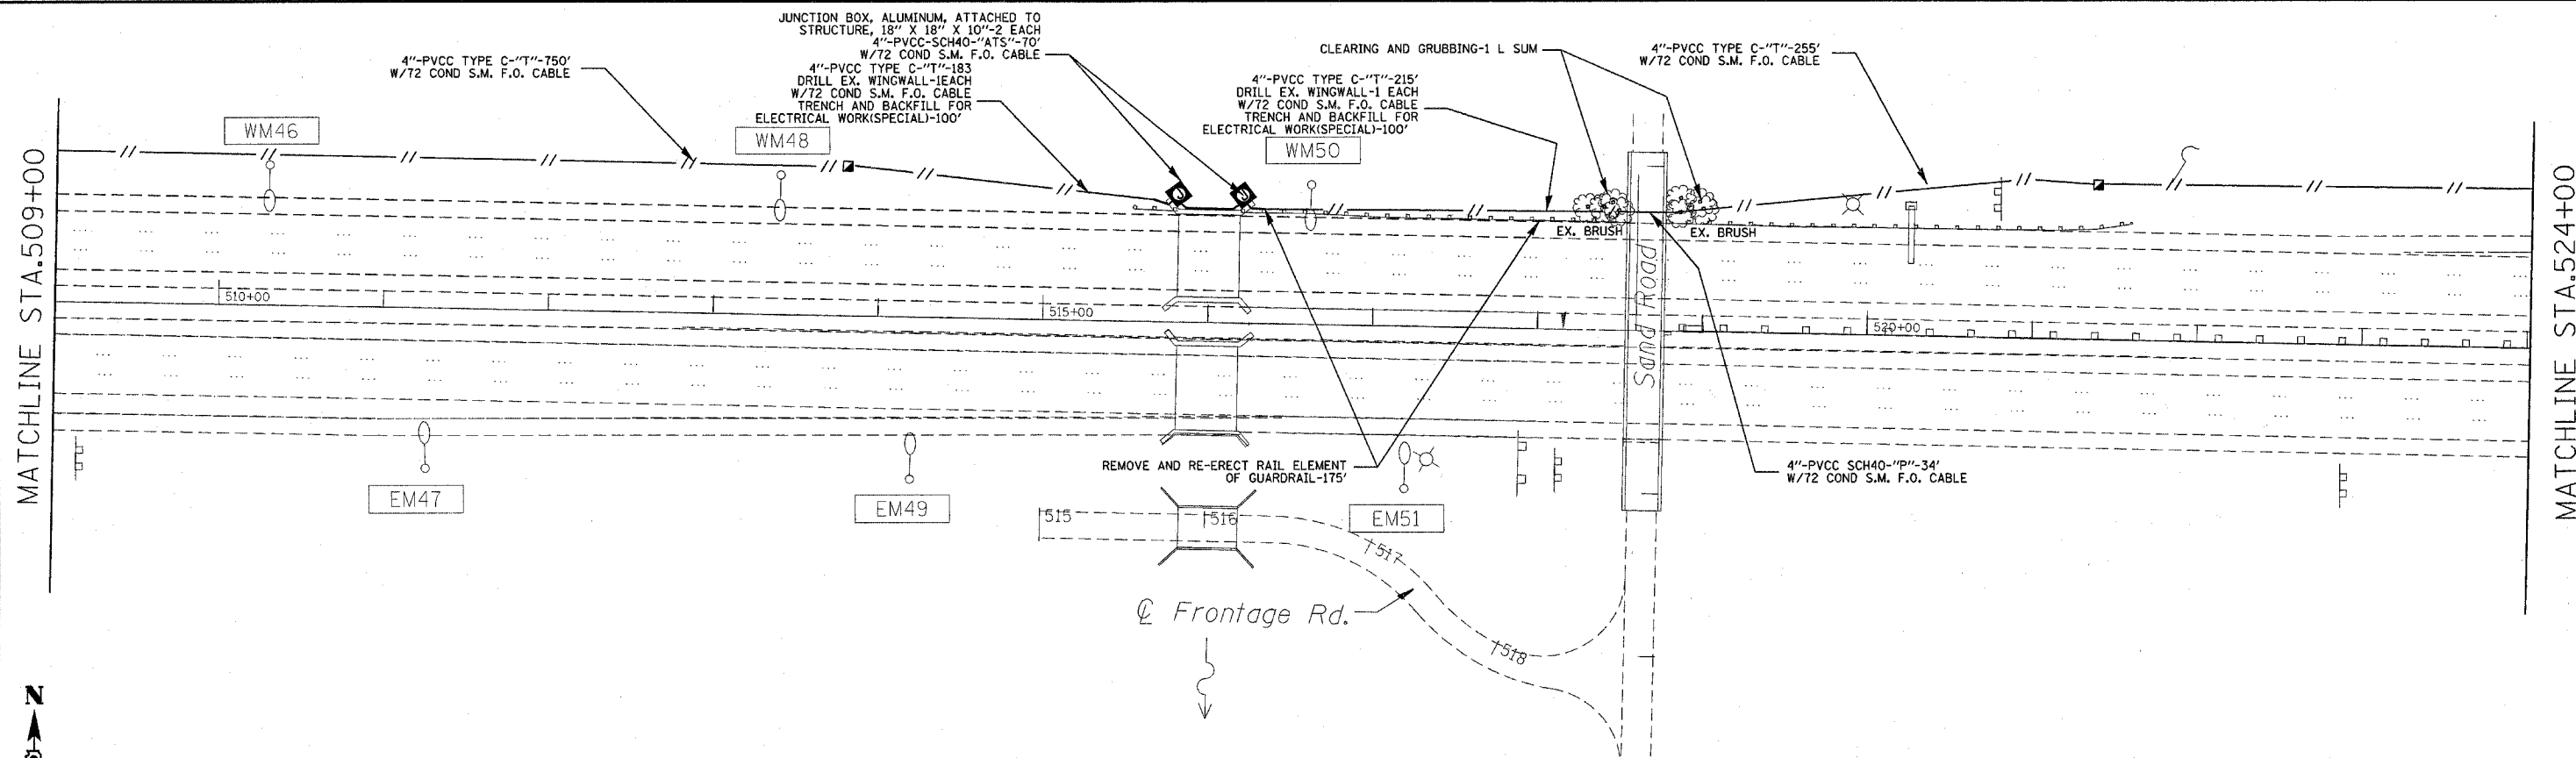

I-270 STA.509+00 STA. 524+00
SHEET 9B OF 10

PLOT DATE = 4/17/2008
 FILE NAME = c:\projects\ed02608\electrical\tspln02608a.dgn
 PLOT SCALE = 50.0000' / IN.
 REFERENCE SHEET

FILE NAME =	USER NAME = prastorne	DESIGNED -	REVISED -	STATE OF ILLINOIS DEPARTMENT OF TRANSPORTATION	ITS PLAN	F.A.I. RTE.	SECTION	COUNTY	TOTAL SHEETS	SHEET NO.
c:\projects\ed02608\electrical\tspln02608a.dgn		DRAWN -	REVISED -			• DIST 8 ITS 2009-1	MADISON	28	22	
PLOT SCALE = 50.0000' / IN.		CHECKED -	REVISED -			*255/270	CONTRACT NO. 76B53			
PLOT DATE = 4/17/2008		DATE -	REVISED -			FED. ROAD DIST. NO. [ILLINOIS] FED. AID PROJECT				
SCALE: _____ SHEET NO. ____ OF ____ SHEETS STA. _____ TO STA. _____										