



PLAN	SURVEYED	BY	DATE
	PLOTTED		
	CHECKED		
	BY		
	NOTE BOOK		
	NO.		
	CADD FILE NAME		

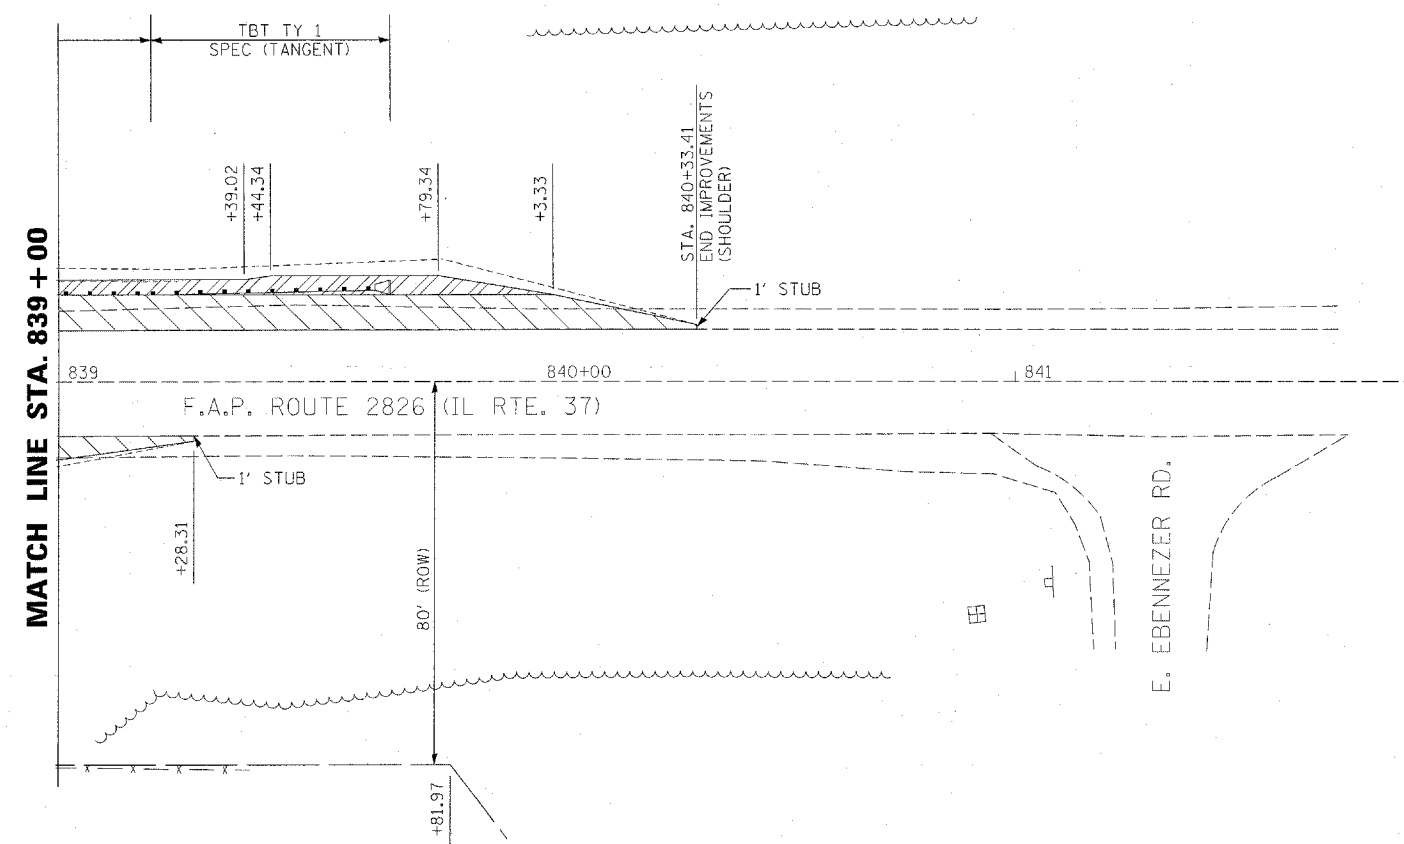

**LEGEND**

	HMA SURFACE REMOVAL - BUTT JOINT
	PAVEMENT REMOVAL
	HMA SHOULDERS
	AGG. SHOULDER, TYPE B

PROFILE	SURVEYED	BY	DATE
	PLOTTED		
	CHECKED		
	BY		
	NOTE BOOK		
	NO.		
	STRUCTURE NOTATIONS CHRG		

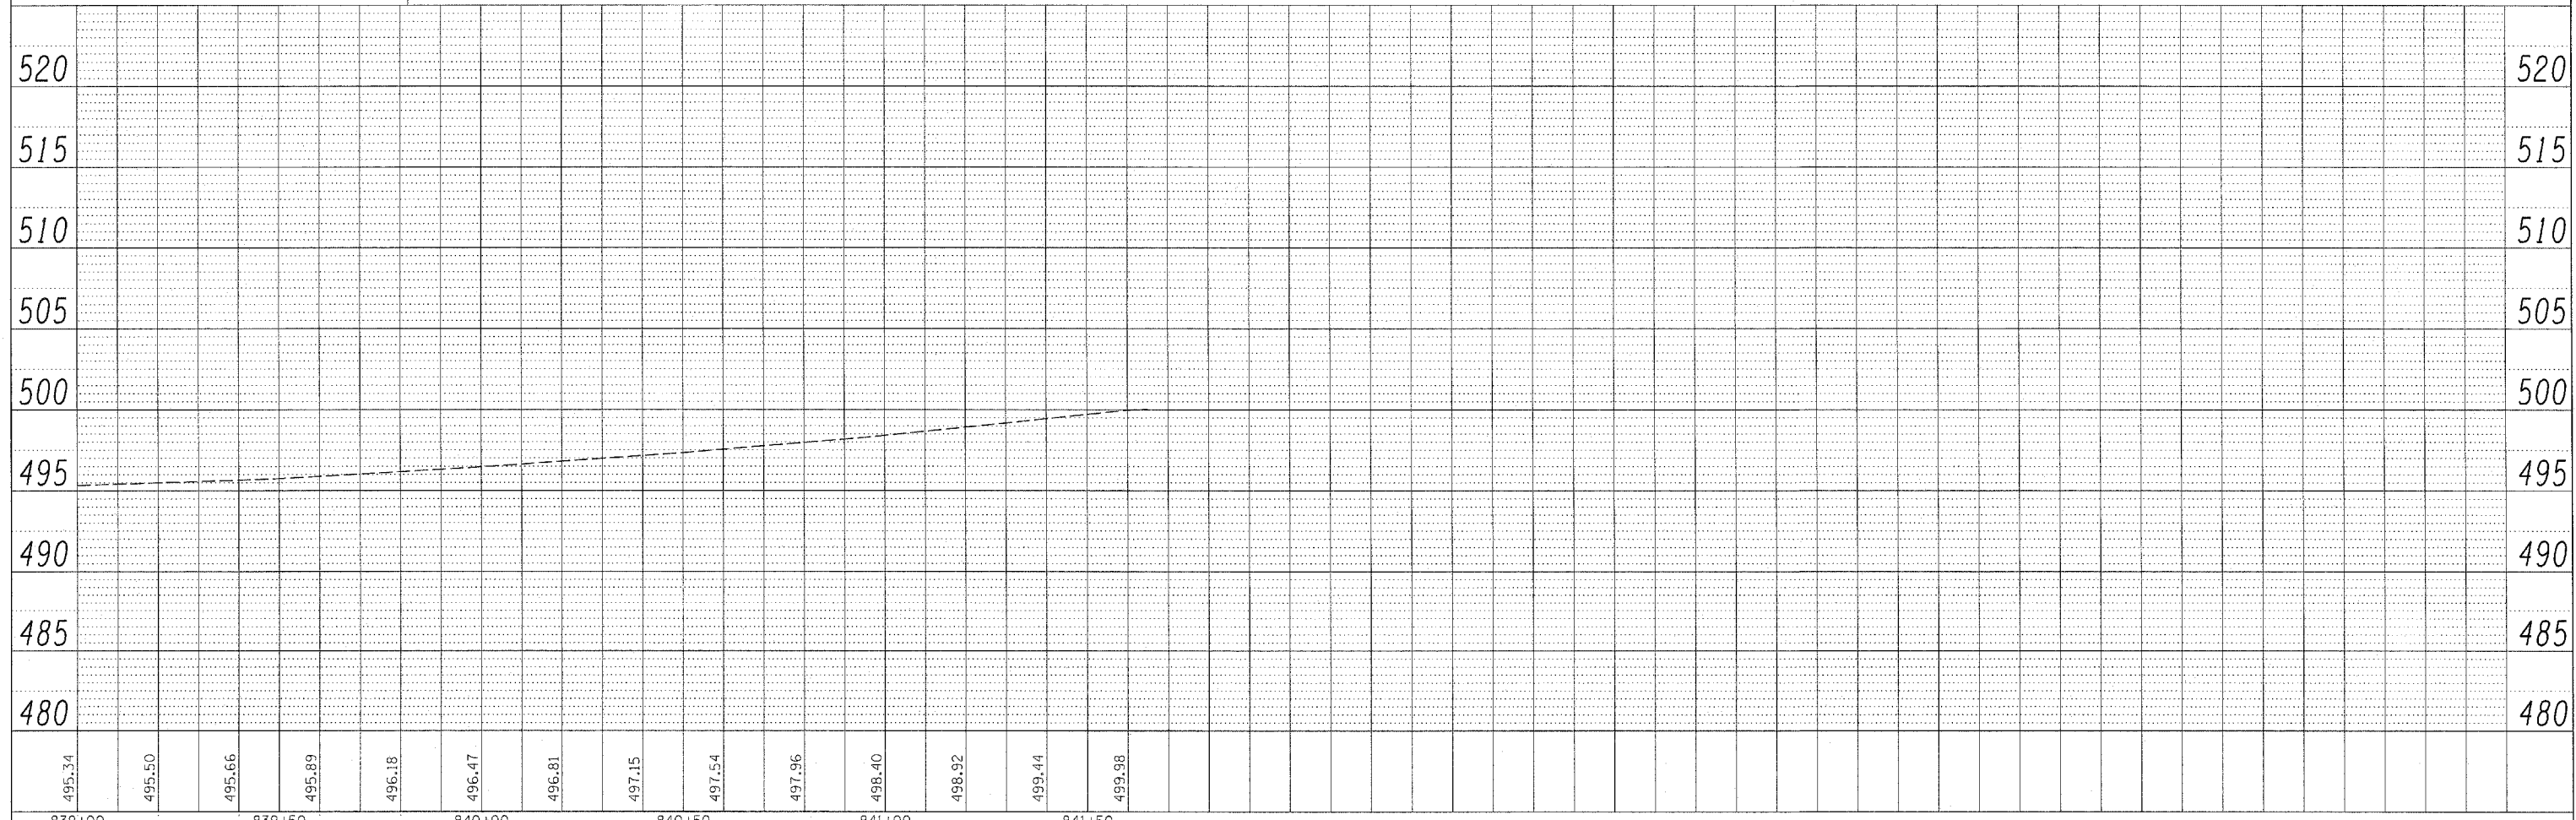

FILE NAME =	USER NAME = #USER#	DESIGNED -	REVISED -	<b>STATE OF ILLINOIS DEPARTMENT OF TRANSPORTATION</b>	<b>PLAN &amp; PROFILE</b>	F.A. RTE.	SECTION	COUNTY	TOTAL SHEETS	SHEET NO.
P:\08E1711-3\100T-Dist7-Var-Var\Design\Plans\08-09 1711-3p&pl.dgn		DRAWN -	REVISED -			2826	(110)B-1	JEFFERSON	44	9
PLOT SCALE = 28,000' / IN.		CHECKED -	REVISED -			CONTRACT NO. 78013				
PLOT DATE = 3/19/2008		DATE -	REVISED -			FED. ROAD DIST. NO.	ILLINOIS FED. AID PROJECT			
						SCALE:	SHEET NO. 9 OF 44 SHEETS	STA.	TO STA.	