


F.A.I. RTE.	SECTION	COUNTY	TOTAL SHEETS	SHEET NO.
•	••	•••	22	22
STA. _____		TO STA. _____		
FED. ROAD DIST. NO. _____		ILLINOIS FED. AID PROJECT		

- FAS 1909 & FAP 322
- D9 PAVEMENT PRESERVATION FY08
- JACKSON AND UNION COUNTIES

PAVEMENT MARKING DETAIL  
 FAP 322 (US 51) AT LOCATION 2  
 STA. 365+98 TO STA. 378+65

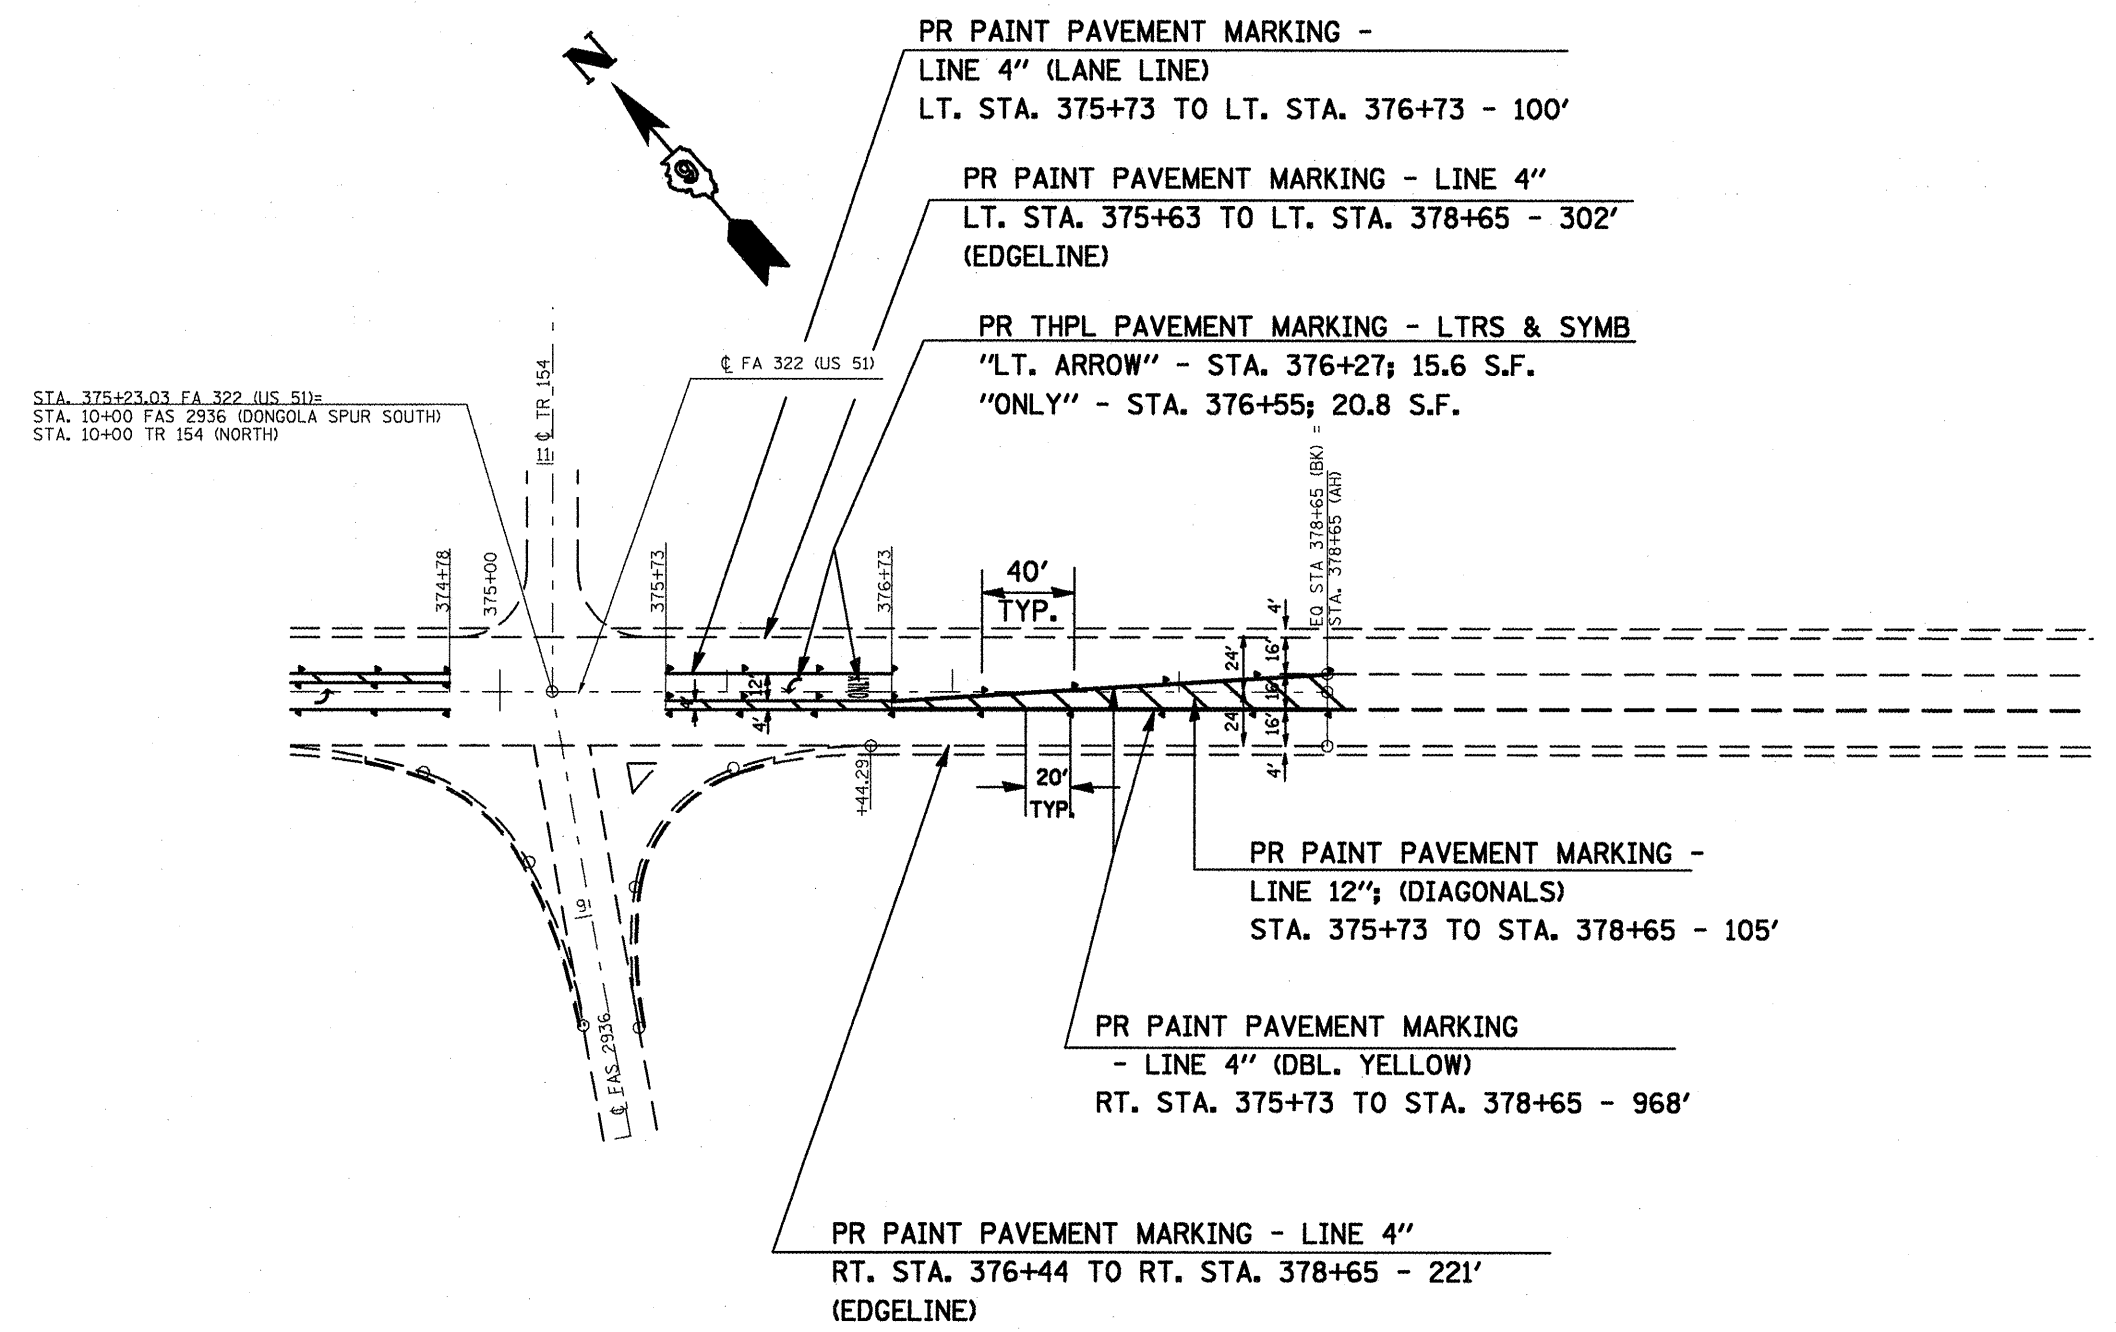

NOTE:  
 FOR RAISED REFLECTIVE PAVEMENT MARKERS,  
 SEE SCHEDULE ON SHEET 14.

PLT DATE = 1/24/2008  
 PLT NAME = [unreadable]  
 PLT SCALE = 84.7893 1/1 IN.  
 USER NAME = [unreadable]