


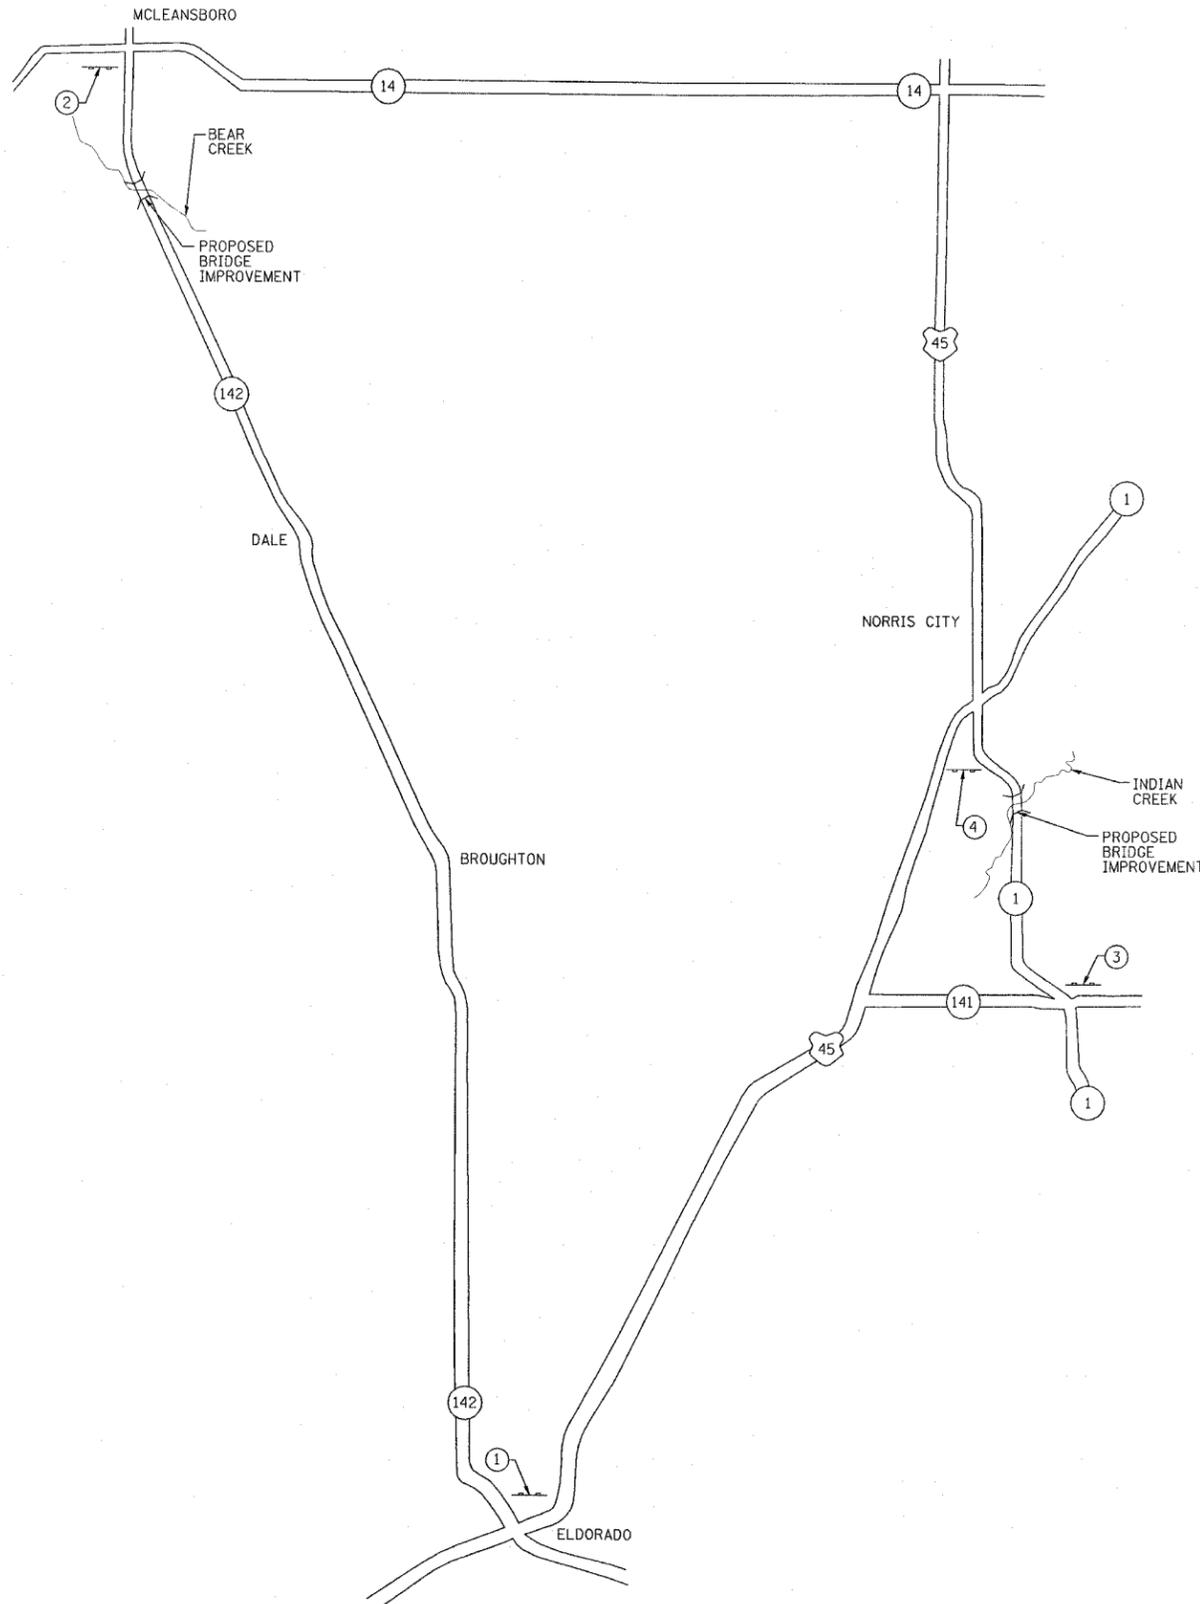

CONTRACT NO. 78027				
FAP RTE	SECTION	COUNTY	TOTAL SHEETS	SHEET NO.
* 115BR-1, 110BR-1	**	**	73	14
STA.		TO STA.		
FED. ROAD DIST. NO.	ILLINOIS	FED. AID PROJECT		
* 776 & 782				
** HAMILTON & WHITE				



**SIGN LEGEND
STAGE I**

①

**WIDE LOADS
OVER 10'-6"**

DETOUR VIA

NORTH ROUTE 45 WEST ILLINOIS 14

60"x90"

②

**WIDE LOADS
OVER 10'-6"**

DETOUR VIA

EAST ILLINOIS 14 SOUTH ROUTE 45

60"x90"

③

**WIDE LOADS
OVER 11'-0"**

DETOUR VIA

WEST ILLINOIS 141 NORTH ROUTE 45

60"x90"

④

**WIDE LOADS
OVER 11'-0"**

DETOUR VIA

SOUTH ROUTE 45 EAST ILLINOIS 141

60"x90"

**SIGN LEGEND
STAGE II**

①

**WIDE LOADS
OVER 11'-0"**

DETOUR VIA

NORTH ROUTE 45 WEST ILLINOIS 14

60"x90"

②

**WIDE LOADS
OVER 11'-0"**

DETOUR VIA

EAST ILLINOIS 14 SOUTH ROUTE 45

60"x90"

③

**WIDE LOADS
OVER 11'-0"**

DETOUR VIA

WEST ILLINOIS 141 NORTH ROUTE 45

60"x90"

④

**WIDE LOADS
OVER 11'-0"**

DETOUR VIA

SOUTH ROUTE 45 EAST ILLINOIS 141

60"x90"

DETOUR NOTES

1. THE CONTRACTOR SHALL FURNISH THE POSTS AND ERECT THE SIGNS AT THE LOCATIONS DIRECTED BY THE ENGINEER. ALL SIGNS SHALL BE POST MOUNTED.
2. THE ABOVE NOTED WORK, INCLUDING SIGNS, POSTS, HARDWARE, AND LABOR SHALL BE INCLUDED IN THE CONTRACT UNIT PRICE, EACH, FOR TRAFFIC CONTROL AND PROTECTION, STD. 701321 AND NO OTHER COMPENSATION WILL BE ALLOWED.

ESCA CONSULTANTS, INC.		
DESIGNED BY:	DAJ	09/07
DRAWN BY:	HAS/JPC	09/07
CHECKED BY:	JMS/MTD	01/08
APPROVED BY:	RDP	01/08

DETOUR SIGNING PLAN

WIDE LOAD DETOUR
FAP RTE'S 776 (IL 142) & 782 (IL 1)
SECTIONS 115BR-1 & 110BR-1
HAMILTON & WHITE COUNTIES