


STATE OF ILLINOIS  
DEPARTMENT OF TRANSPORTATION

ROUTE NO.	SECTION	COUNTY	TOTAL SHEETS	SHEET	SHEET NO. 15
FAP 776	115BR-1	HAMILTON	73	32	17 SHEETS
FED. ROAD DIST. NO. 4		BUSINESS	FILL AND PROJECT		

78027

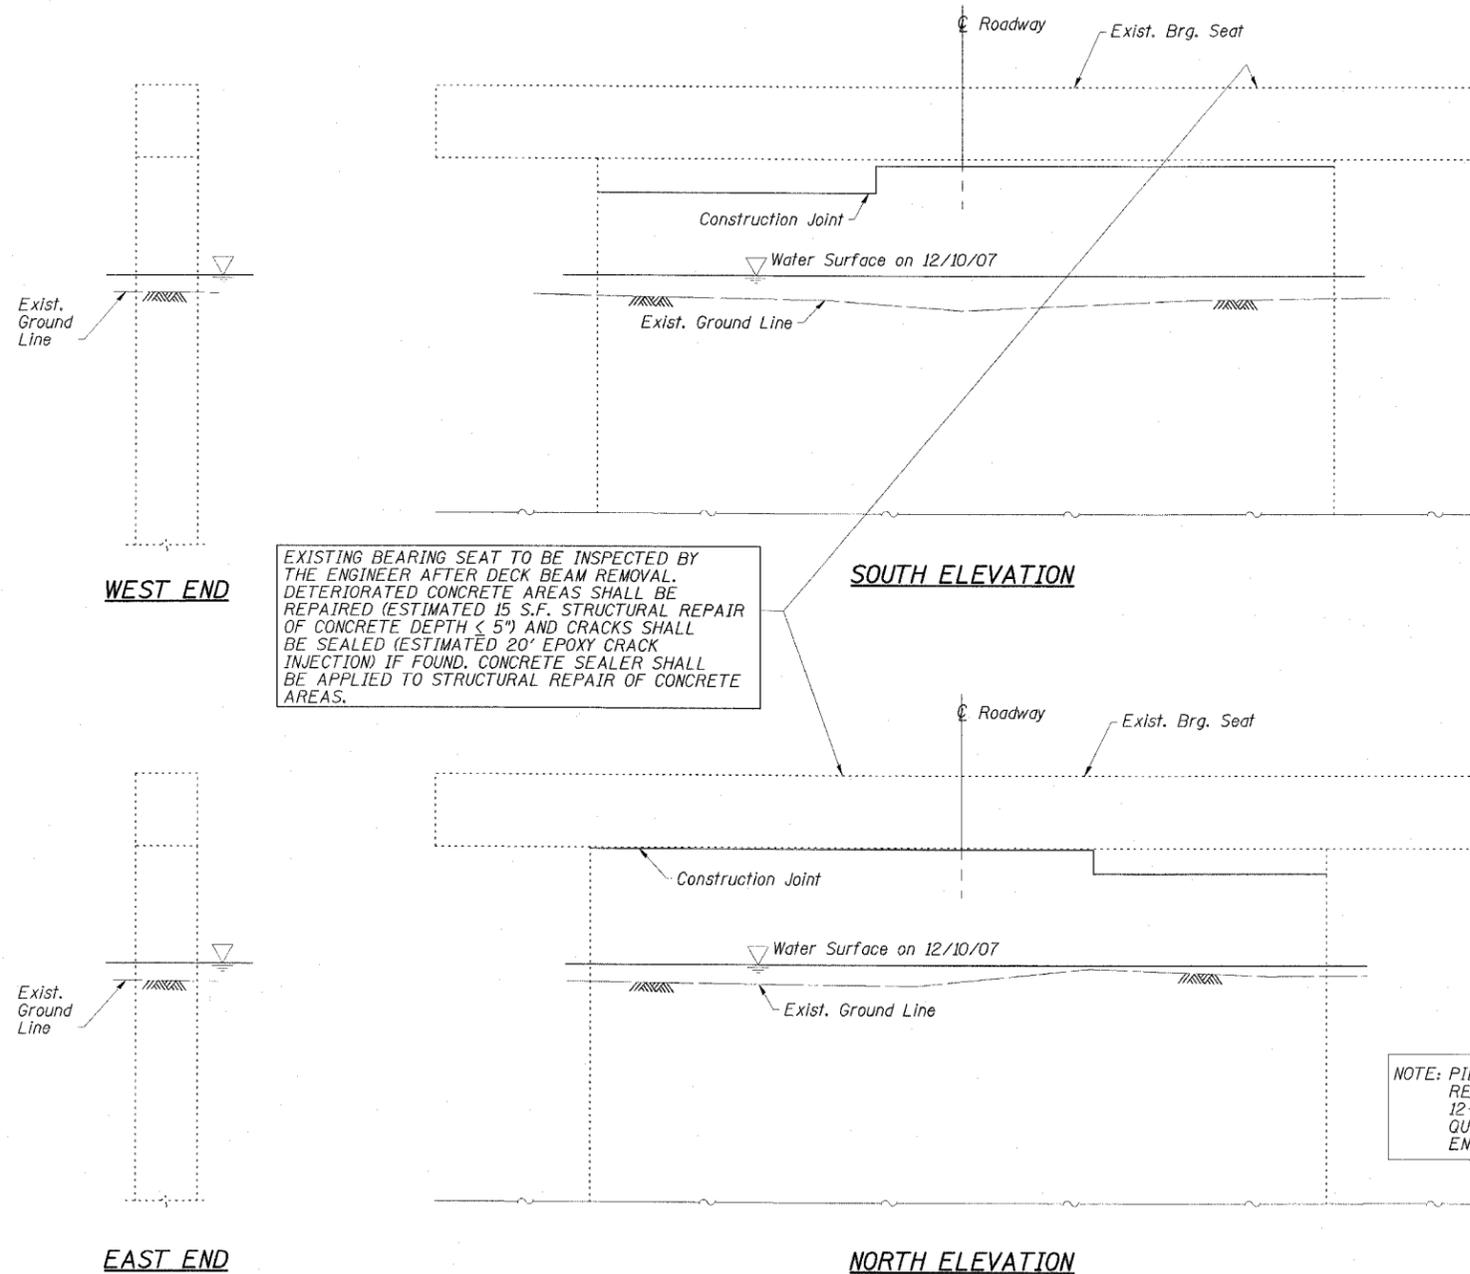

NOTE: PIER CRACK REPAIR LENGTHS AND STRUCTURAL REPAIR OF CONCRETE AREAS ARE ESTIMATED FROM 12-10-07 SURVEY WORK. ACTUAL LOCATIONS AND QUANTITIES OF REPAIRS SHALL BE SHOWN BY THE ENGINEER ON THE AS-BUILT PLANS FOR THIS SECTION.

**PIER  
BILL OF MATERIAL**

Item	Unit	Total
Concrete Sealer	Sq. Ft.	15
Epoxy Crack Injection	Foot	20
Structural Repair of Concrete (Depth Equal to or Less Than 5")	Sq. Ft.	15

**REPAIR LEGEND**  
Inspection Date: 12/10/07

- C.-6' Crack to be epoxy injected
- Delaminated or Spalled Area - Use Structural Repair of Concrete

**ESCA**  
CONSULTANTS, INC.

DESIGNED BY:	DAJ	09/07
DRAWN BY:	HAS	09/07
CHECKED BY:	JMS/ELH	01/08
APPROVED BY:	RDP	01/08

**PIER**  
**IL 142 OVER BEAR CREEK**  
**FAP ROUTE 776 - SECTION 115BR-1**  
**HAMILTON COUNTY**  
**STATION 85+05.00**  
**STRUCTURE NO. 033-0016**