




CONTRACT NO. 78027			
FAP RTE	SECTION	COUNTY	TOTAL SHEET NO.
776	115BR-1	HAMILTON	73 38
STA.		TO STA.	
FED. ROAD DIST. NO.		ILLINOIS	FED. AID PROJECT AID

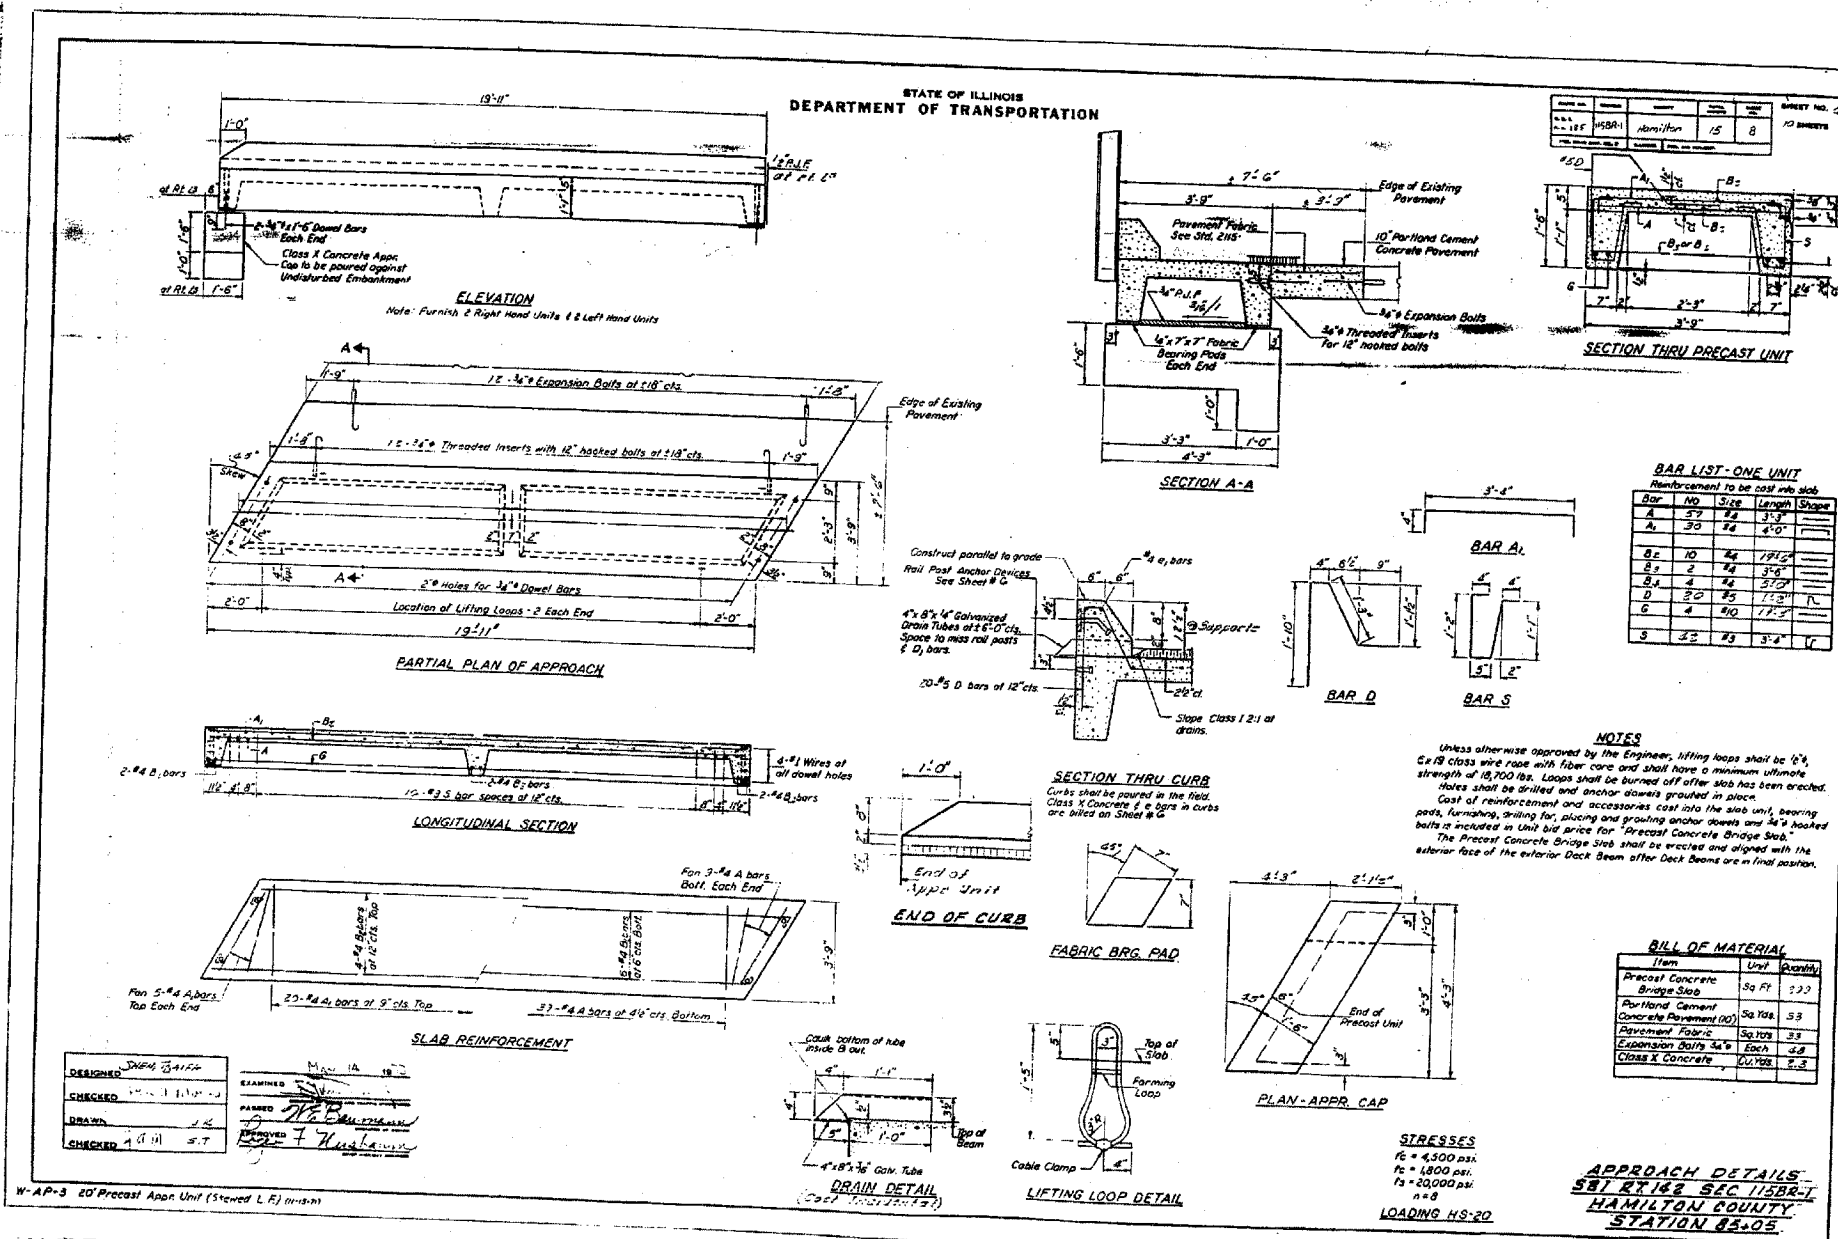

ESCA
CONSULTANTS, INC.

DESIGNED BY: DAJ 09/07
DRAWN BY: HAS 09/07
CHECKED BY: ELH 01/08
APPROVED BY: RDP 01/08

EXISTING STRUCTURE PLANS
FAP RTE 776 (IL 142)
SECTION 115BR-1
HAMILTON COUNTY

FOR INFORMATION ONLY