


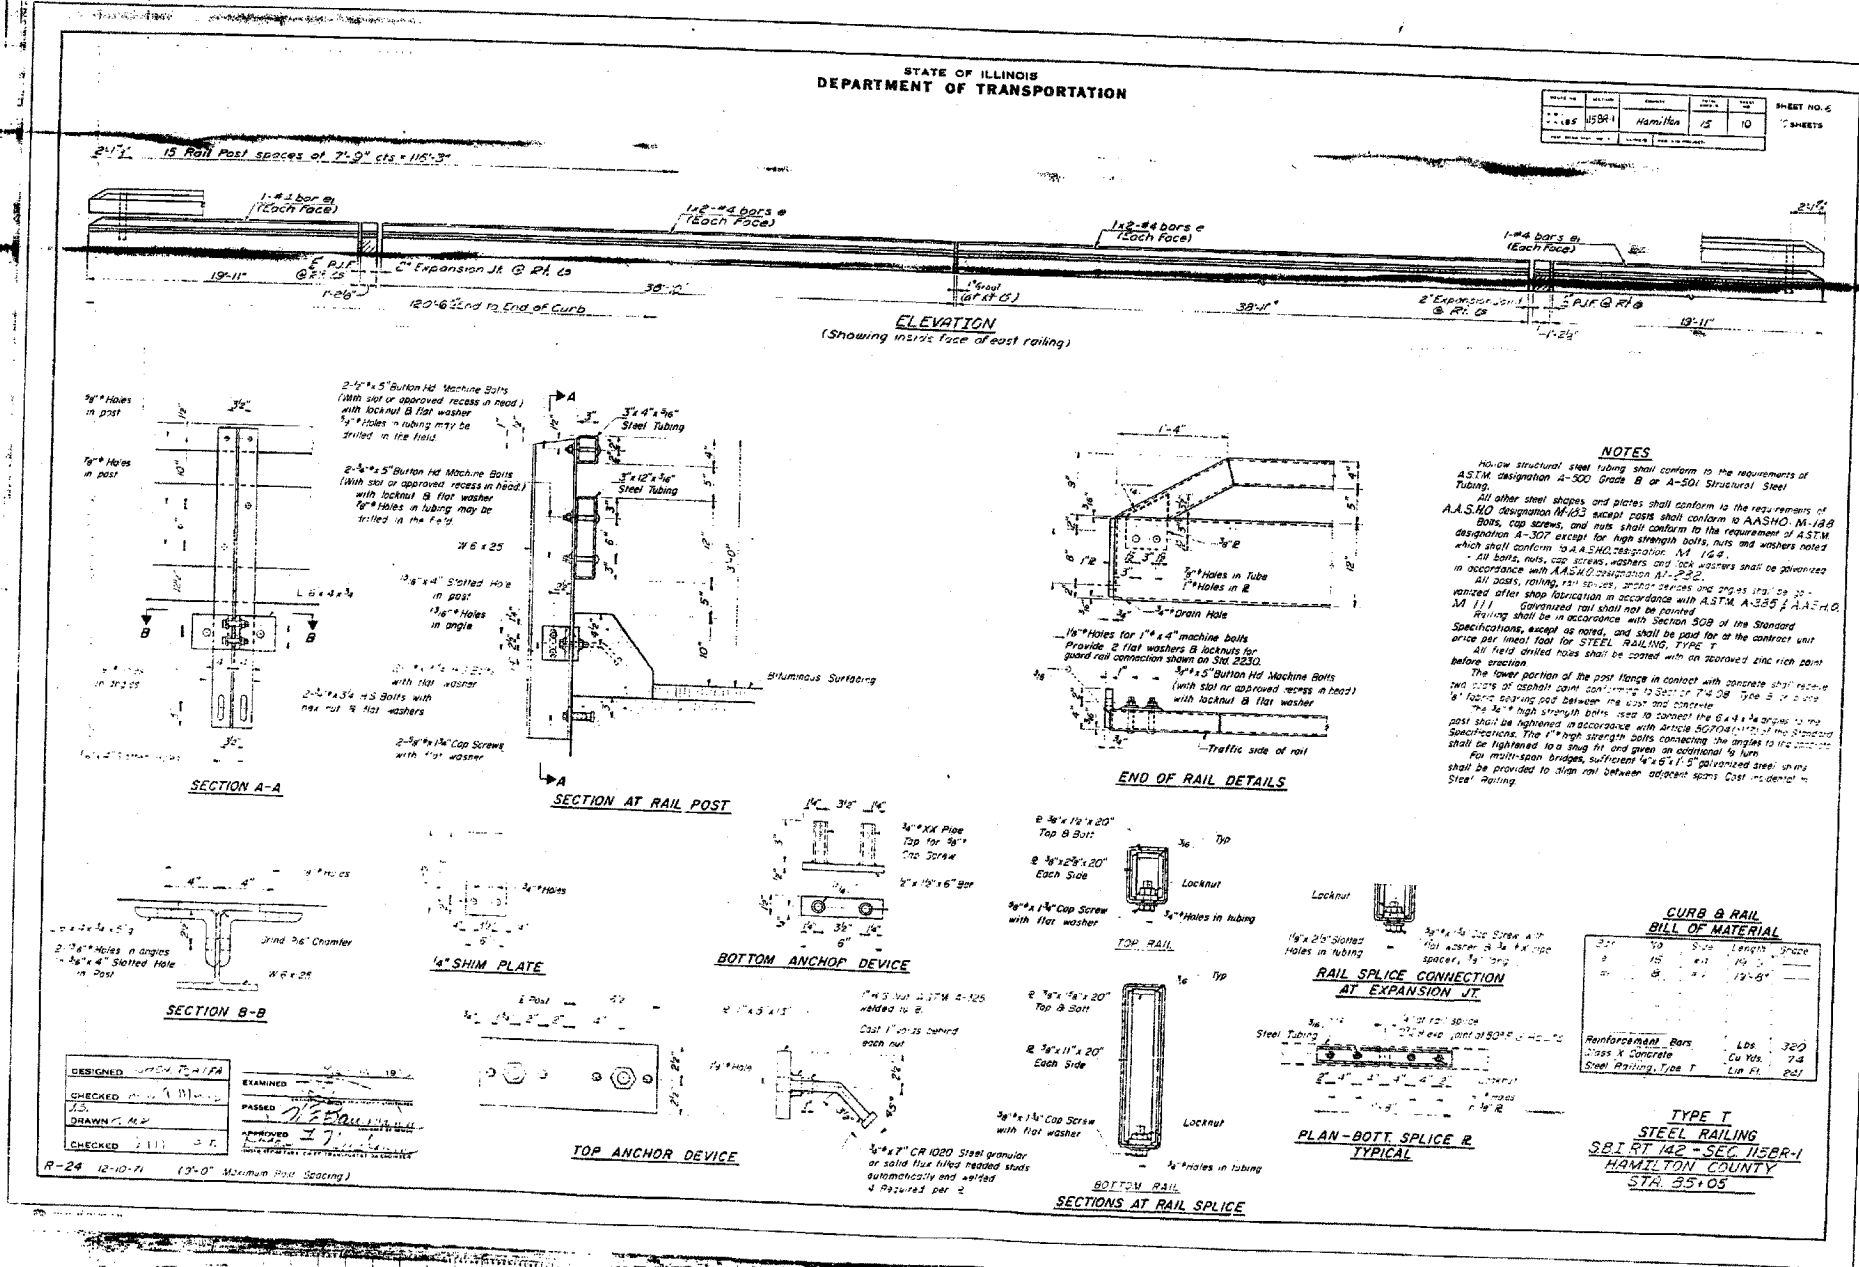

CONTRACT NO. 78027				
FAP RTE	SECTION	COUNTY	TOTAL SHEETS	SHEET NO.
776	115BR-1	HAMILTON	73	40
STA.		TO STA.		
FED. ROAD DIST. NO.	ILLINOIS	FED. AID PROJECT AID		



**ESCA**  
CONSULTANTS, INC.

DESIGNED BY: DAJ 09/07  
DRAWN BY: HAS 09/07  
CHECKED BY: ELH 01/08  
APPROVED BY: RDP 01/08

FOR INFORMATION ONLY

EXISTING STRUCTURE PLANS  
FAP RTE 776 (IL 142)  
SECTION 115BR-1  
HAMILTON COUNTY