


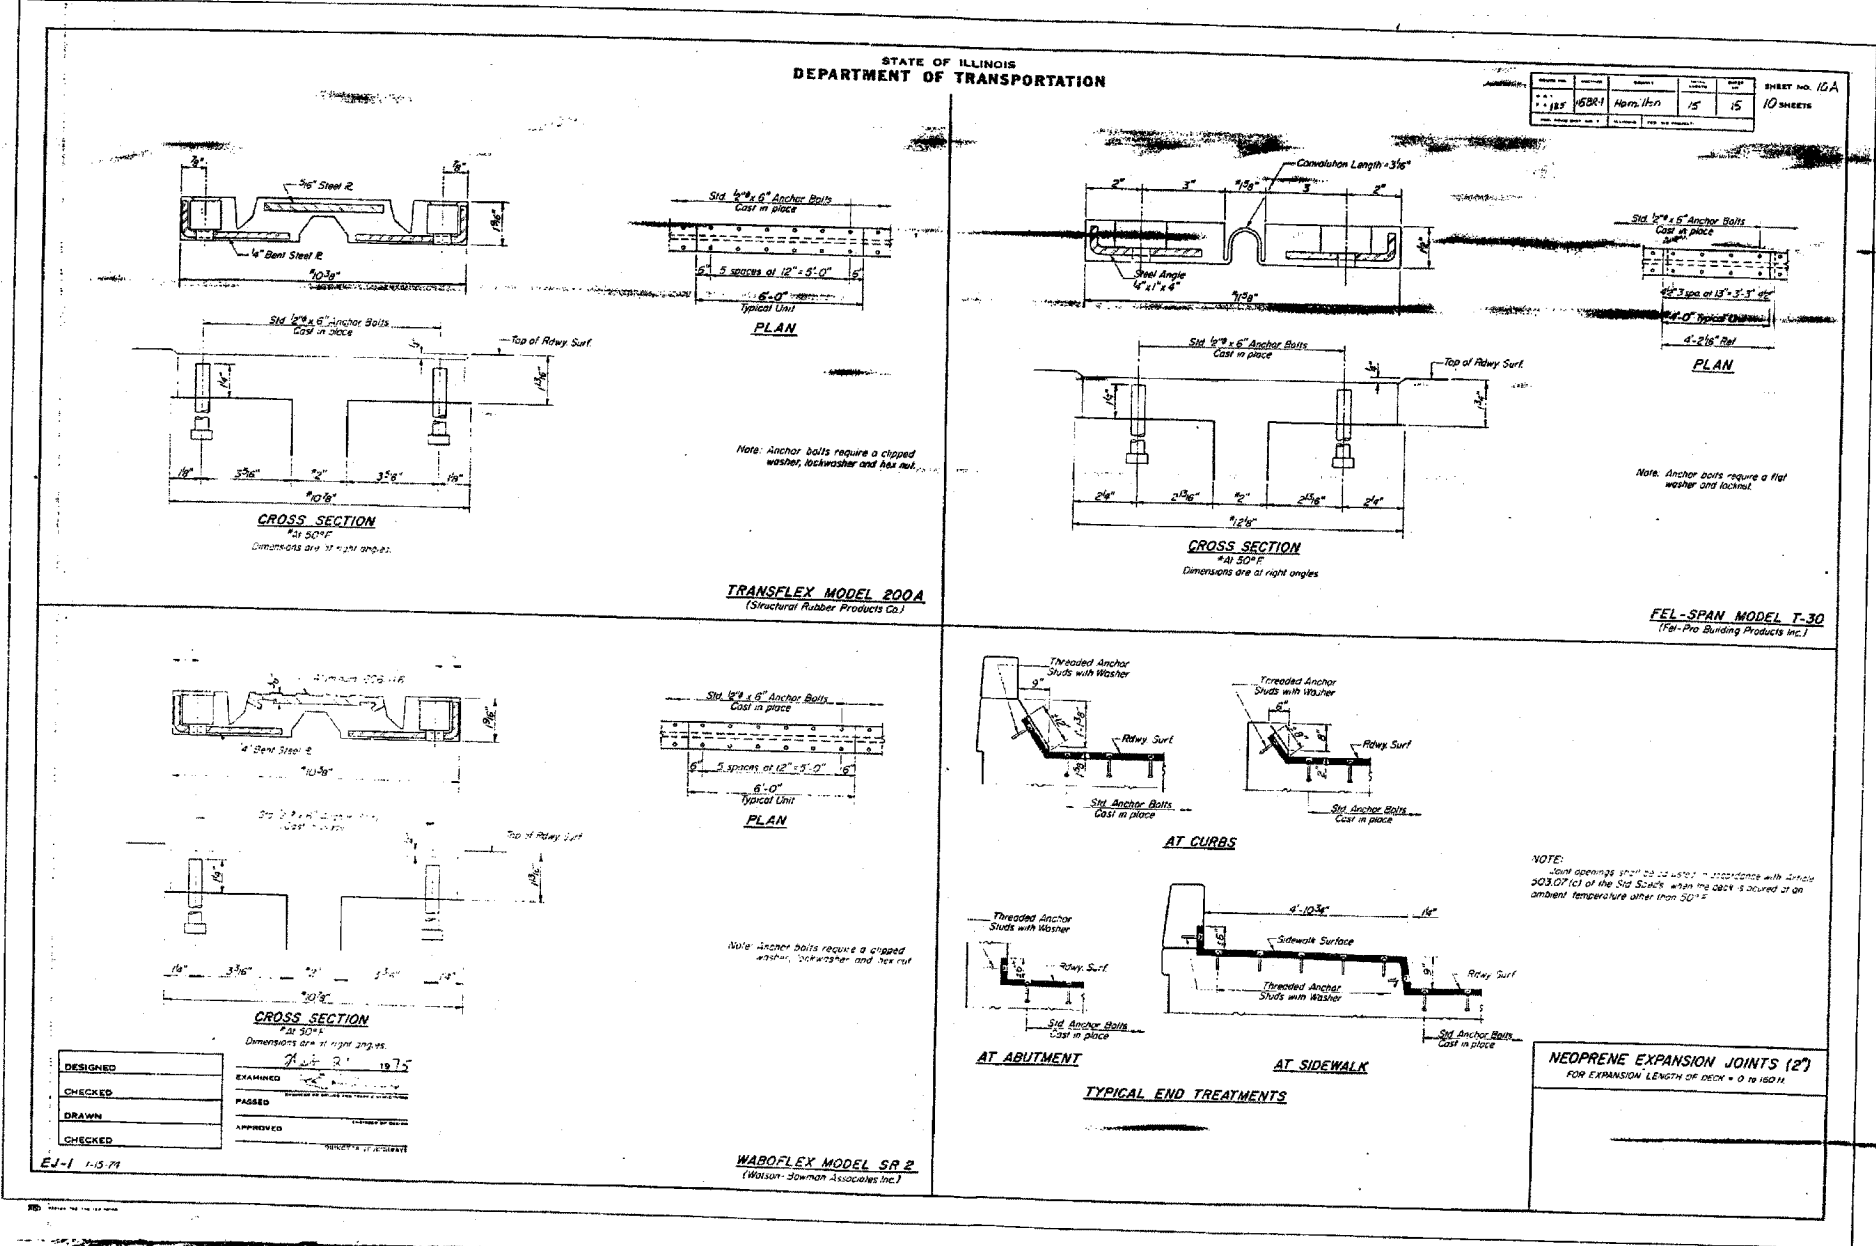

CONTRACT NO. 78027				
FAP RTE	SECTION	COUNTY	TOTAL SHEETS	SHEET NO.
776	115BR-1	HAMILTON	73	45
STA.		TO STA.		
FED. ROAD DIST. NO.	ILLINOIS	FED. AID PROJECT AID		



<b>ESCA</b>		
CONSULTANTS, INC.		
DESIGNED BY:	DAJ	09/07
DRAWN BY:	HAS	09/07
CHECKED BY:	ELH	01/08
APPROVED BY:	RDP	01/08

FOR INFORMATION ONLY

EXISTING STRUCTURE PLANS  
FAP RTE 776 (IL 142)  
SECTION 115BR-1  
HAMILTON COUNTY