

STATE OF ILLINOIS
DEPARTMENT OF TRANSPORTATION

ROUTE NO.	SECTION	COUNTY	SHEETS	SHEET NO.	SHEET NO. 13 17 SHEETS
FAP 782	110BR-1	WHITE	73	58	
FED. ROAD DIST. NO. 4		ILLINOIS	FED. AID PROJECT		

78027


**NORTH ABUTMENT
BILL OF MATERIAL**

Item	Unit	Quantity
Concrete Sealer	Sq. Ft.	15
Epoxy Crack Injection	Foot	34
Structural Repair of Concrete (Depth Equal to or Less Than 5")	Sq. Ft.	51


REPAIR LEGEND

Inspection Date: 12/10/07


-  C-6' Crack to be epoxy injected
-  Delaminated or Spalled Area - Use Structural Repair of Concrete
-  Efflorescent Crack

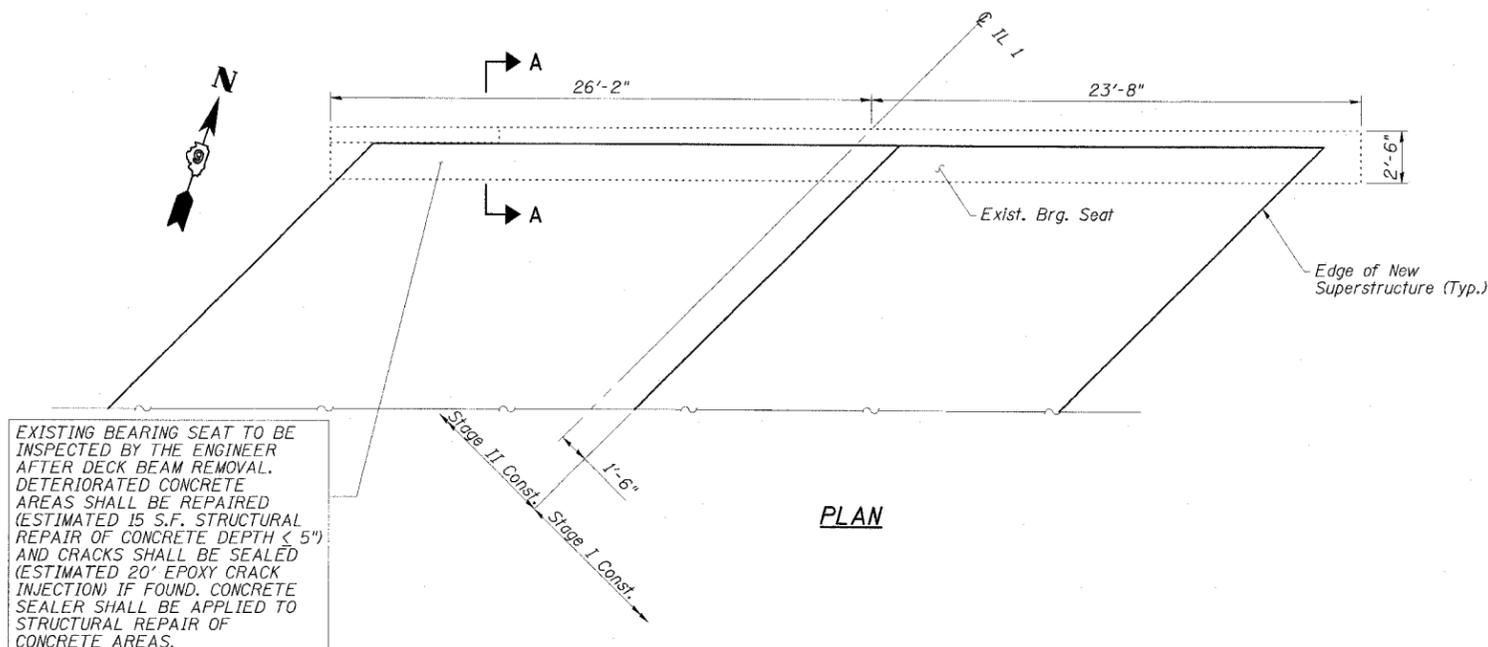

PLAN

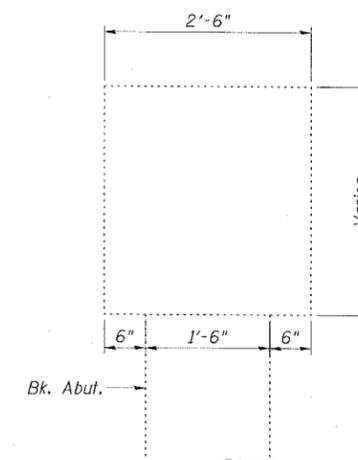

SECTION A-A
(@ @ Roadway & East Side Outside Beam;
West Side @ Outside Beam Similar)

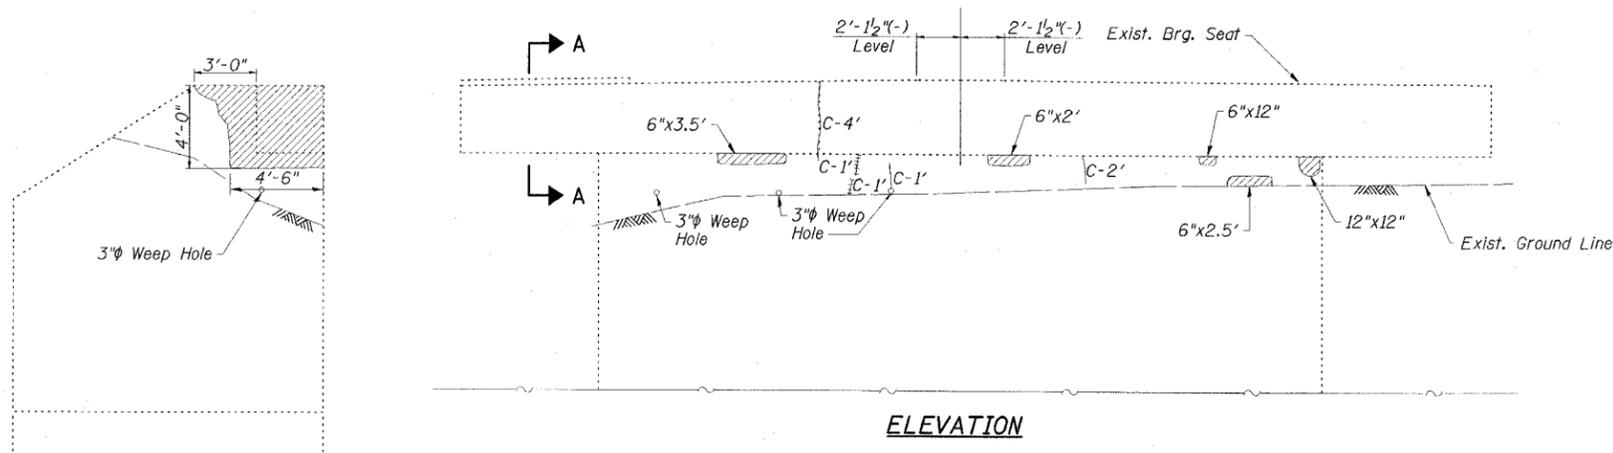

ELEVATION

**ELEVATION
WEST WING**

**ELEVATION
EAST WING**

NOTE: ABUTMENT CRACK REPAIR LENGTHS AND STRUCTURAL REPAIR OF CONCRETE AREAS ARE ESTIMATED FROM 12-10-07 SURVEY WORK. ACTUAL LOCATIONS AND QUANTITIES OF REPAIRS SHALL BE SHOWN BY THE ENGINEER ON THE AS-BUILT PLANS FOR THIS SECTION.

ESCA
CONSULTANTS, INC.

DESIGNED BY:	DAJ	09/07
DRAWN BY:	HAS	09/07
CHECKED BY:	JMS/ELH	01/08
APPROVED BY:	RDP	01/08

**NORTH ABUTMENT
IL 1 OVER INDIAN CREEK
FAP ROUTE 782 - SECTION 110BR-1
WHITE COUNTY
STATION 85+28.00
STRUCTURE NO. 097-0026**