



STATE OF ILLINOIS
DEPARTMENT OF TRANSPORTATION

ROUTE NO.	SECTION	COUNTY	SHEET	SHEET	SHEET NO. 14
FAP 782	110BR-1	WHITE	73	59	17 SHEETS
FED. ROAD DIST. NO. 4		ILLINOIS		FED. AID PROJECT-	

78027

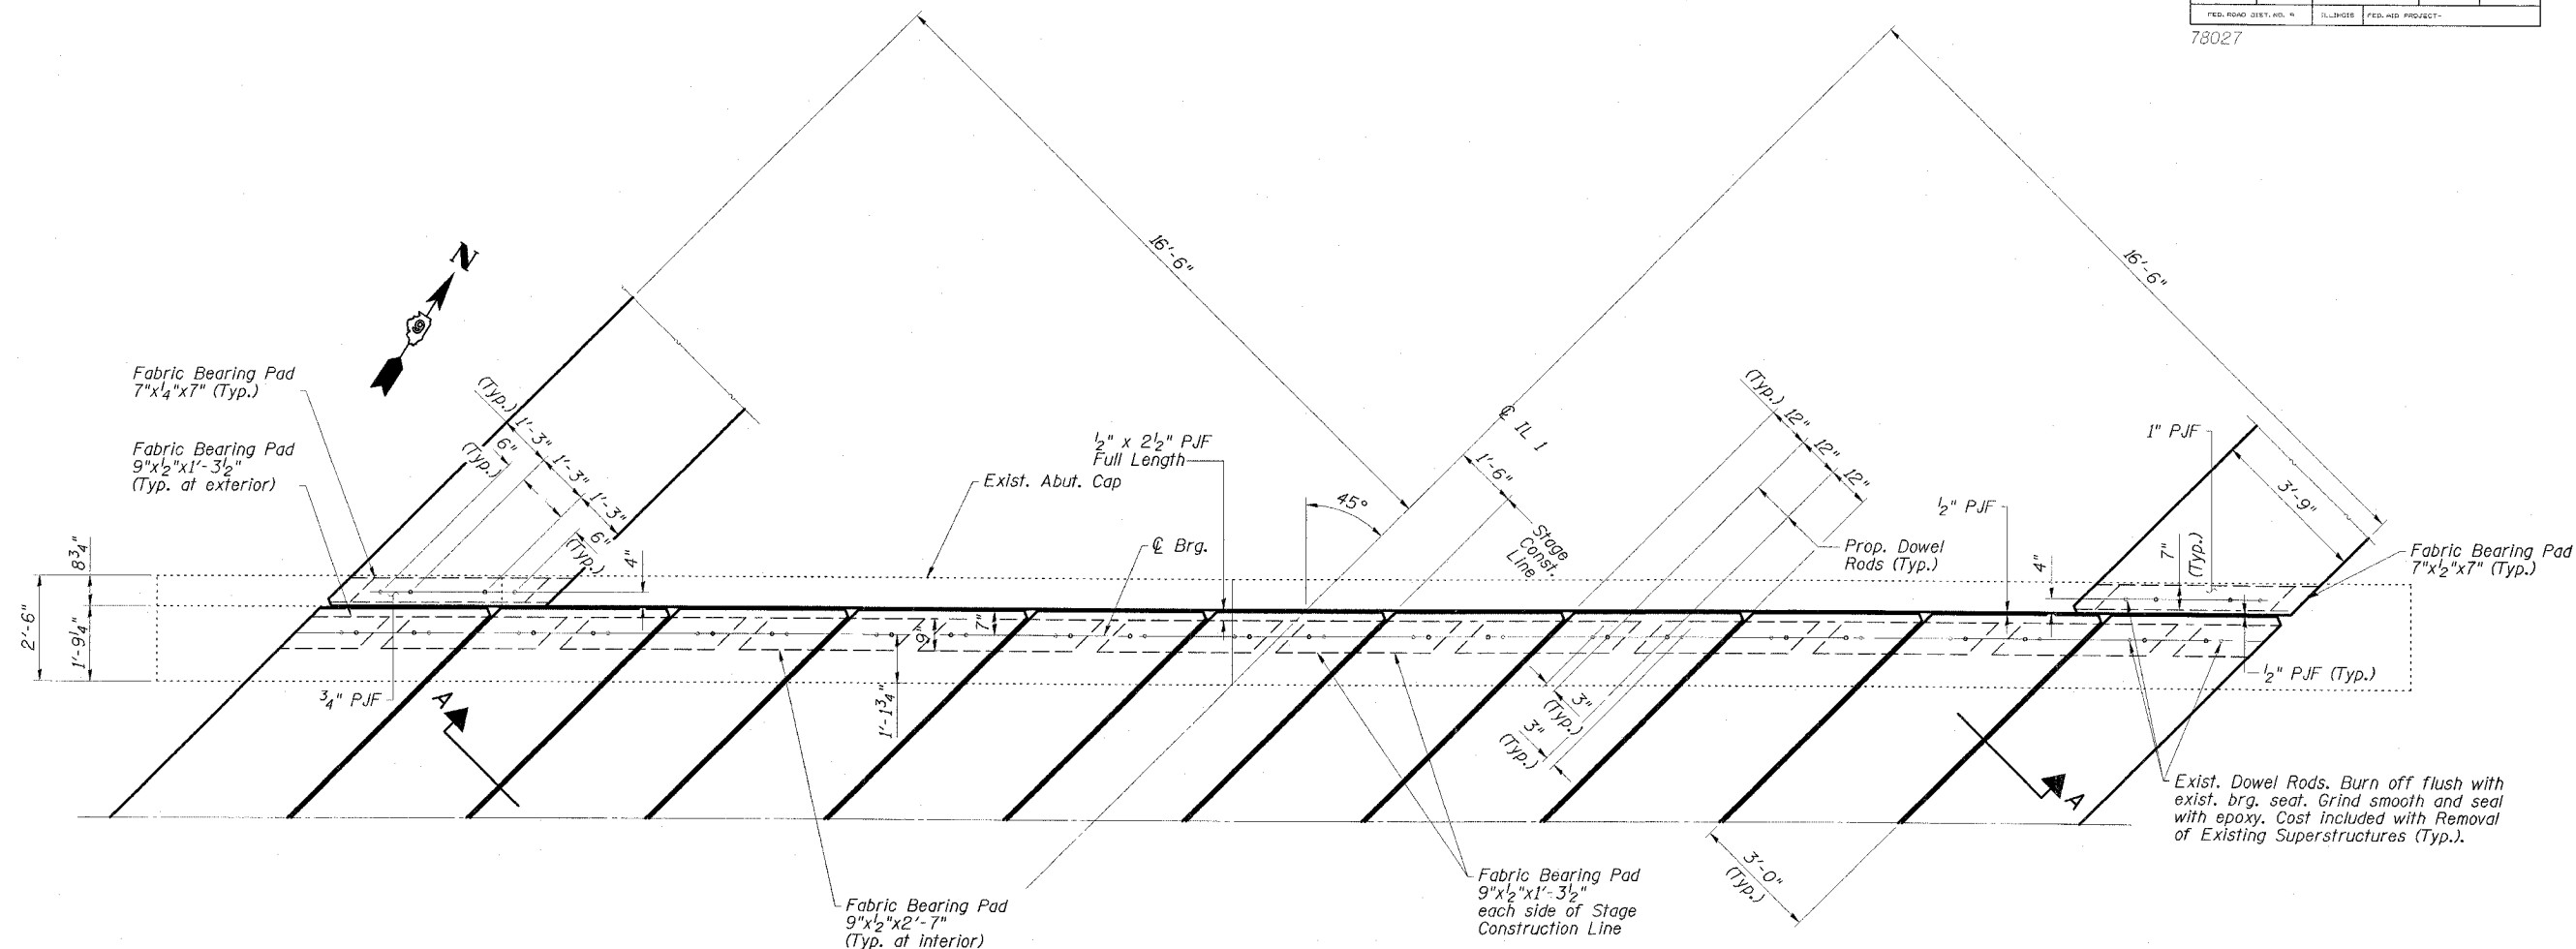

ABUTMENT BEARING SEAT PLAN
(Concrete wearing surface and approach pavement not shown)

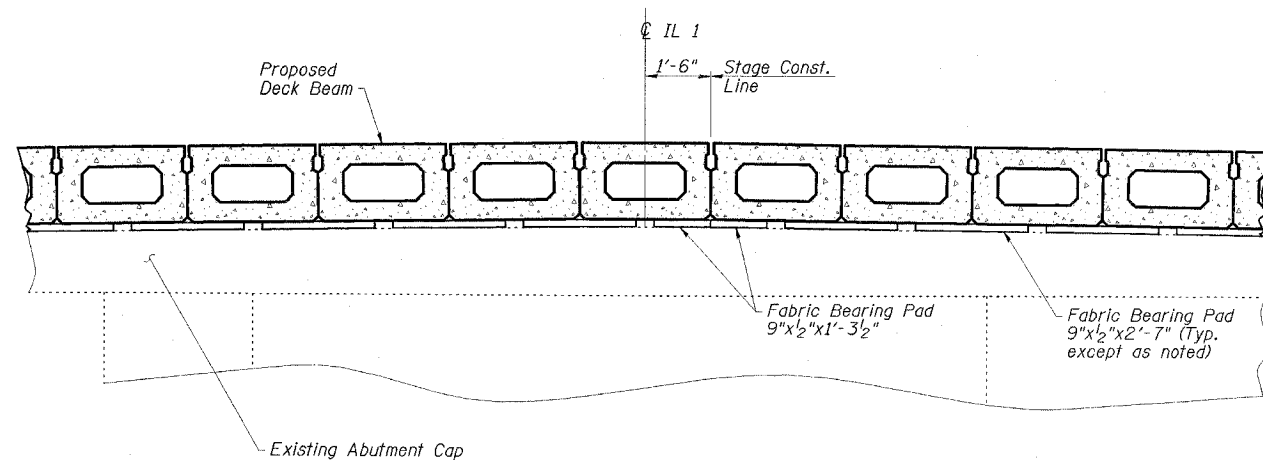

SECTION A-A
(Concrete wearing surface not shown)

NORTH ABUTMENT DETAILS
IL 1 OVER INDIAN CREEK
FAP ROUTE 782 - SECTION 110BR-1
WHITE COUNTY
STATION 85+28.00
STRUCTURE NO. 097-0026

ESCA
CONSULTANTS, INC.

DESIGNED BY:	DAJ	09/07
DRAWN BY:	HAS	09/07
CHECKED BY:	JMS/ELH	01/08
APPROVED BY:	RDP	01/08