




DATE: \_\_\_\_\_  
BY: \_\_\_\_\_  
FINAL SURVEY: \_\_\_\_\_  
SWITCHED: \_\_\_\_\_  
NOTE BOOK: \_\_\_\_\_  
TEMPLATE: \_\_\_\_\_  
AREAS CHECKED: \_\_\_\_\_  
NO. \_\_\_\_\_

DATE: \_\_\_\_\_  
BY: \_\_\_\_\_  
ORIGINAL SURVEY: \_\_\_\_\_  
SWITCHED: \_\_\_\_\_  
NOTE BOOK: \_\_\_\_\_  
TEMPLATE: \_\_\_\_\_  
AREAS CHECKED: \_\_\_\_\_  
NO. \_\_\_\_\_

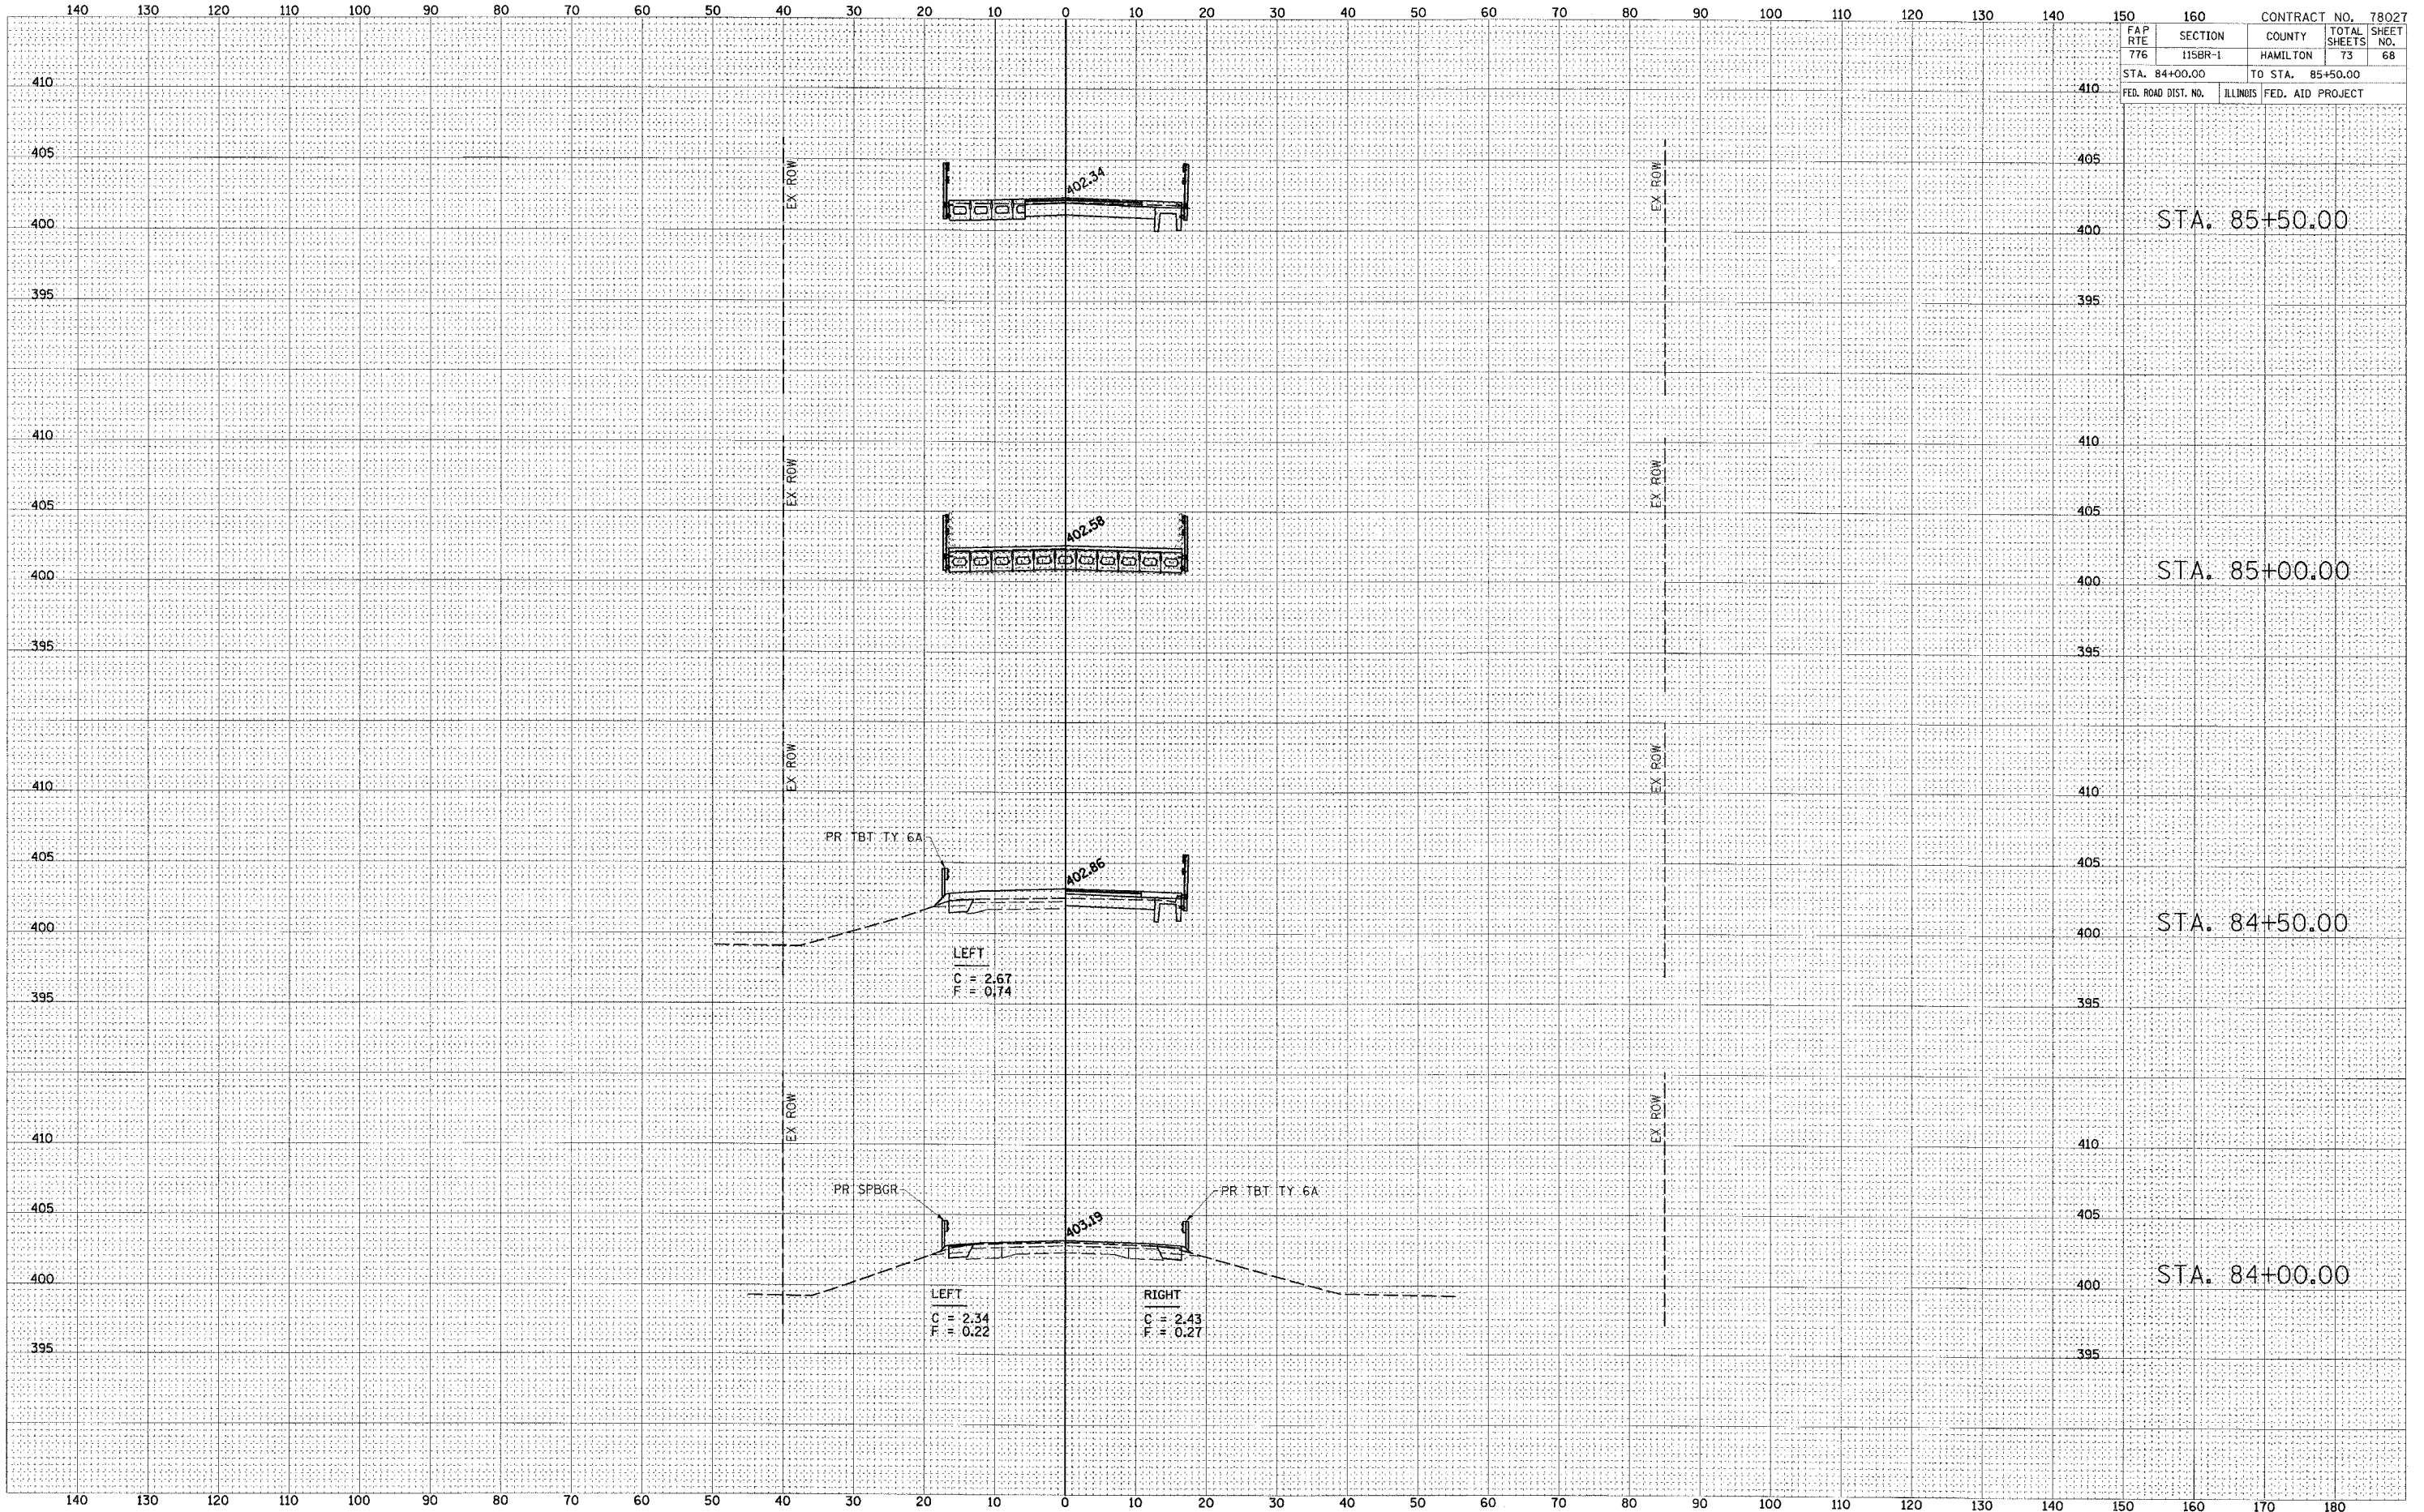

FAP RTE	SECTION	COUNTY	TOTAL SHEETS	SHEET NO.
776	115BR-1	HAMILTON	73	68
STA. 84+00.00		TO STA. 85+50.00		
FED. ROAD DIST. NO.	ILLINOIS	FED. AID PROJECT		

STA. 85+50.00

STA. 85+00.00

STA. 84+50.00

STA. 84+00.00