
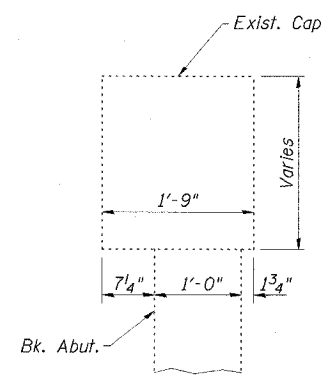



STATE OF ILLINOIS
DEPARTMENT OF TRANSPORTATION

ROUTE NO.	SECTION	COUNTY	STATION	SHEET	SHEET NO. 11 13 SHEETS
FAS 899	BBR-1	SALINE	75	26	
FED. ROAD DIST. NO. 4	ILLINOIS	FED. AID PROJECT-			

78028

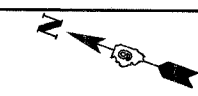

SECTION THRU EXISTING ABUTMENT

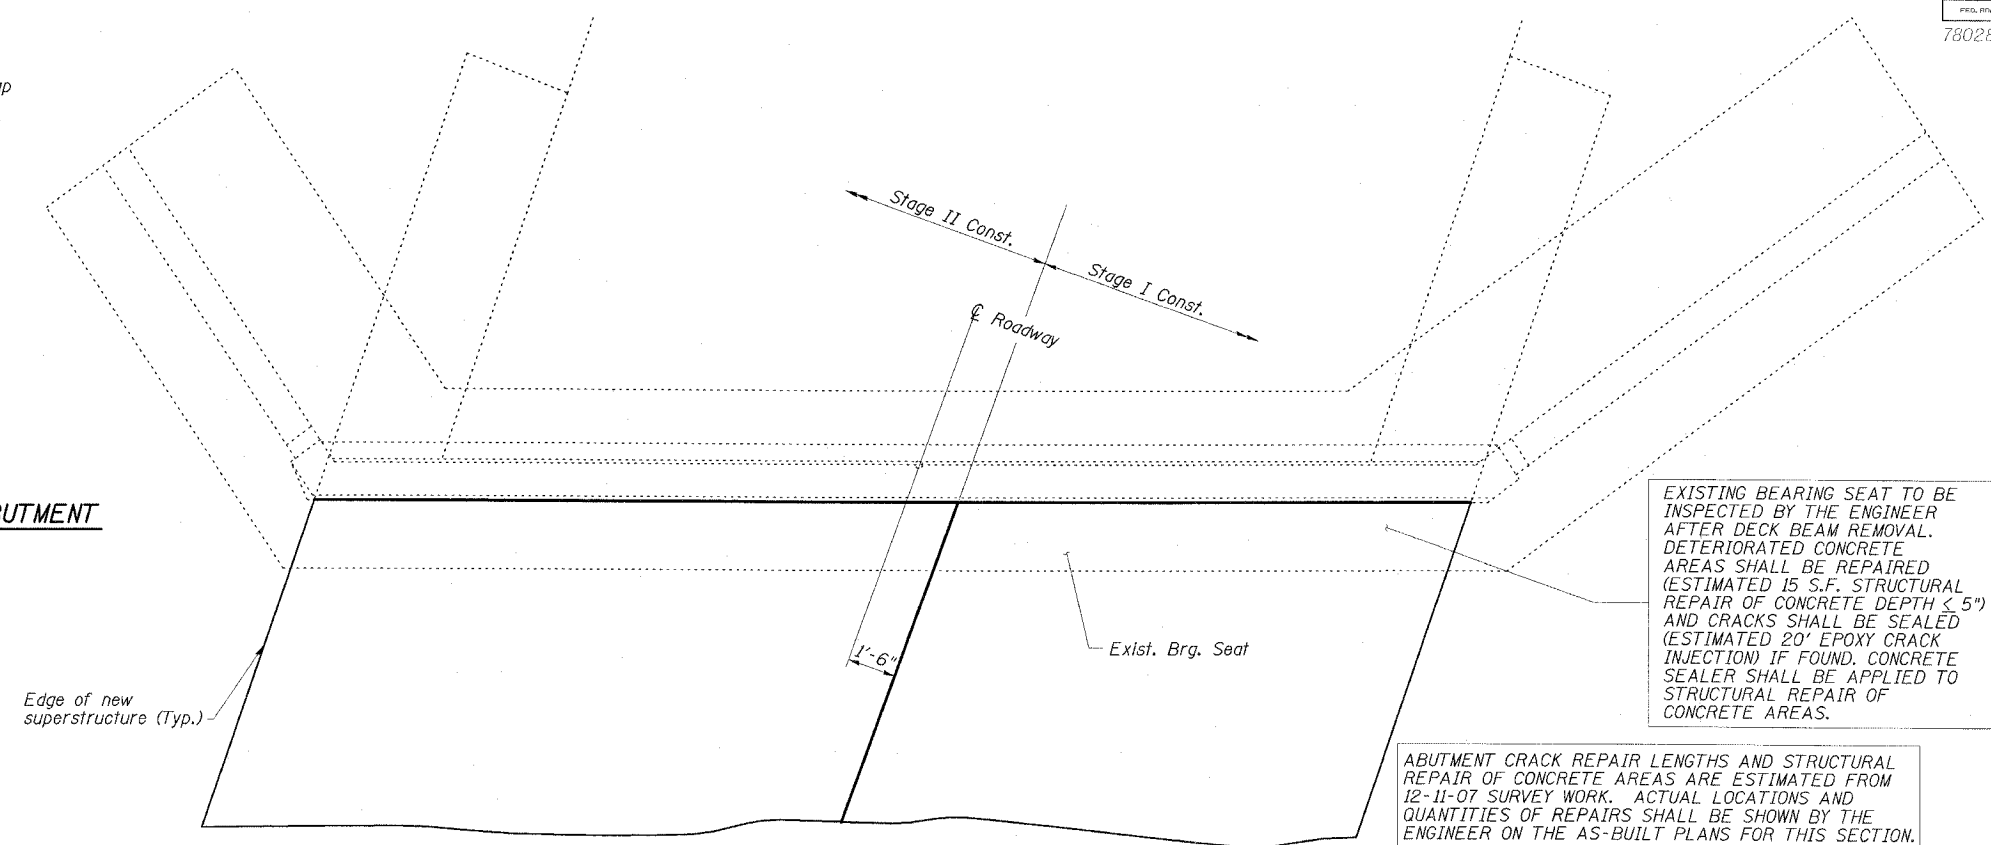


**SOUTH ABUTMENT
BILL OF MATERIAL**

Item	Unit	Quantity
Concrete Sealer	Sq. Ft.	15
Epoxy Crack Injection	Foot	28
Structural Repair of Concrete (Depth Equal to or Less Than 5")	Sq. Ft.	17


REPAIR LEGEND

Inspection Date: 12/11/07


- C-6' Crack to be epoxy injected
- Delaminated or Spalled Area - Use Structural Repair of Concrete
- Efflorescent Crack

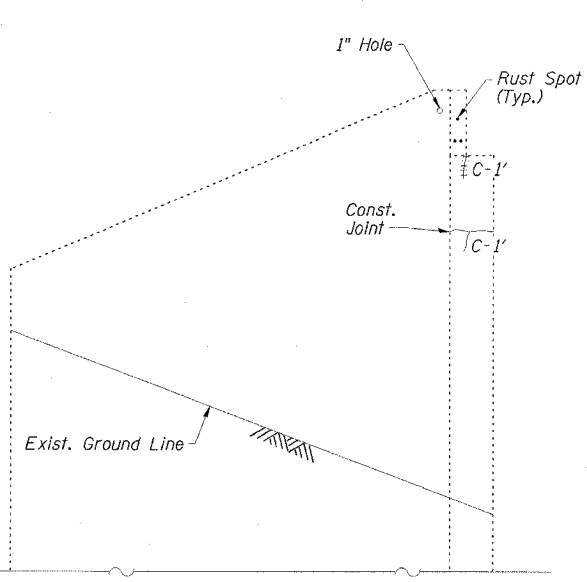

ELEVATION
NORTH WING

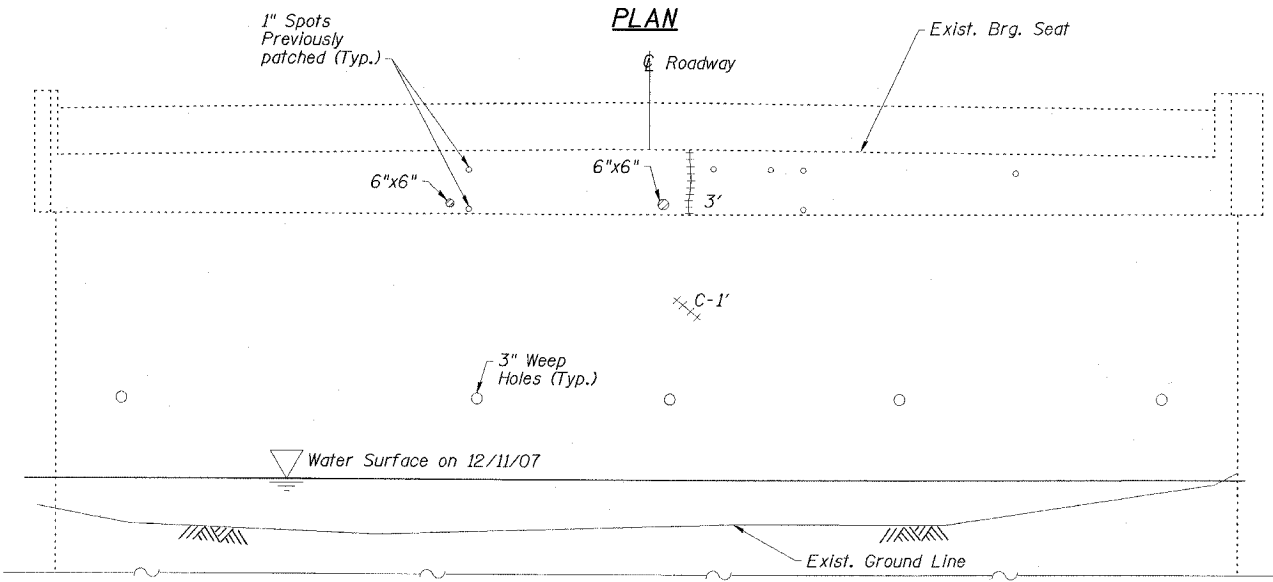

ELEVATION

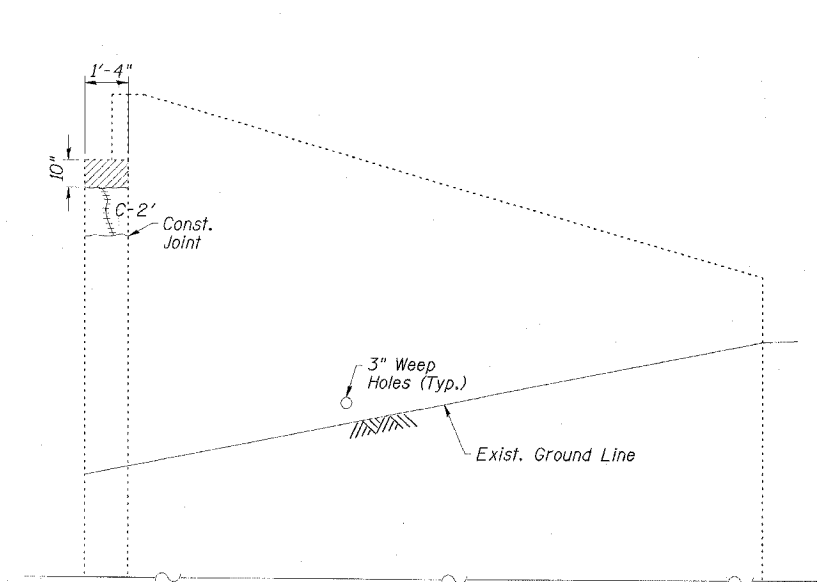

ELEVATION
SOUTH WING

ESCA
CONSULTANTS, INC.

DESIGNED BY:	JMS	09/07
DRAWN BY:	CJ/HAS	09/07
CHECKED BY:	DAJ/ELH	01/08
APPROVED BY:	RDP	01/08

EAST ABUTMENT
OLD IL 13 OVER POSSUM TAIL BRANCH
FAS ROUTE 899 - SECTION BBR-1
SALINE COUNTY
STATION 664+15.00
STRUCTURE NO. 083-0035