




FINAL SURVEY	DATE
NO. 1	BY
NO. 2	BY
ORIGINAL SURVEY	DATE
NO. 1	BY
NO. 2	BY
FAS RTE 899	SECTION 88R-2	COUNTY SALINE	TOTAL SHEETS 75	SHEET NO. 72
STA. 802+50.00		TO STA. 804+00.00		
FED. ROAD DIST. NO.	ILLINOIS	FED. AID PROJECT		

CONTRACT NO. 78028

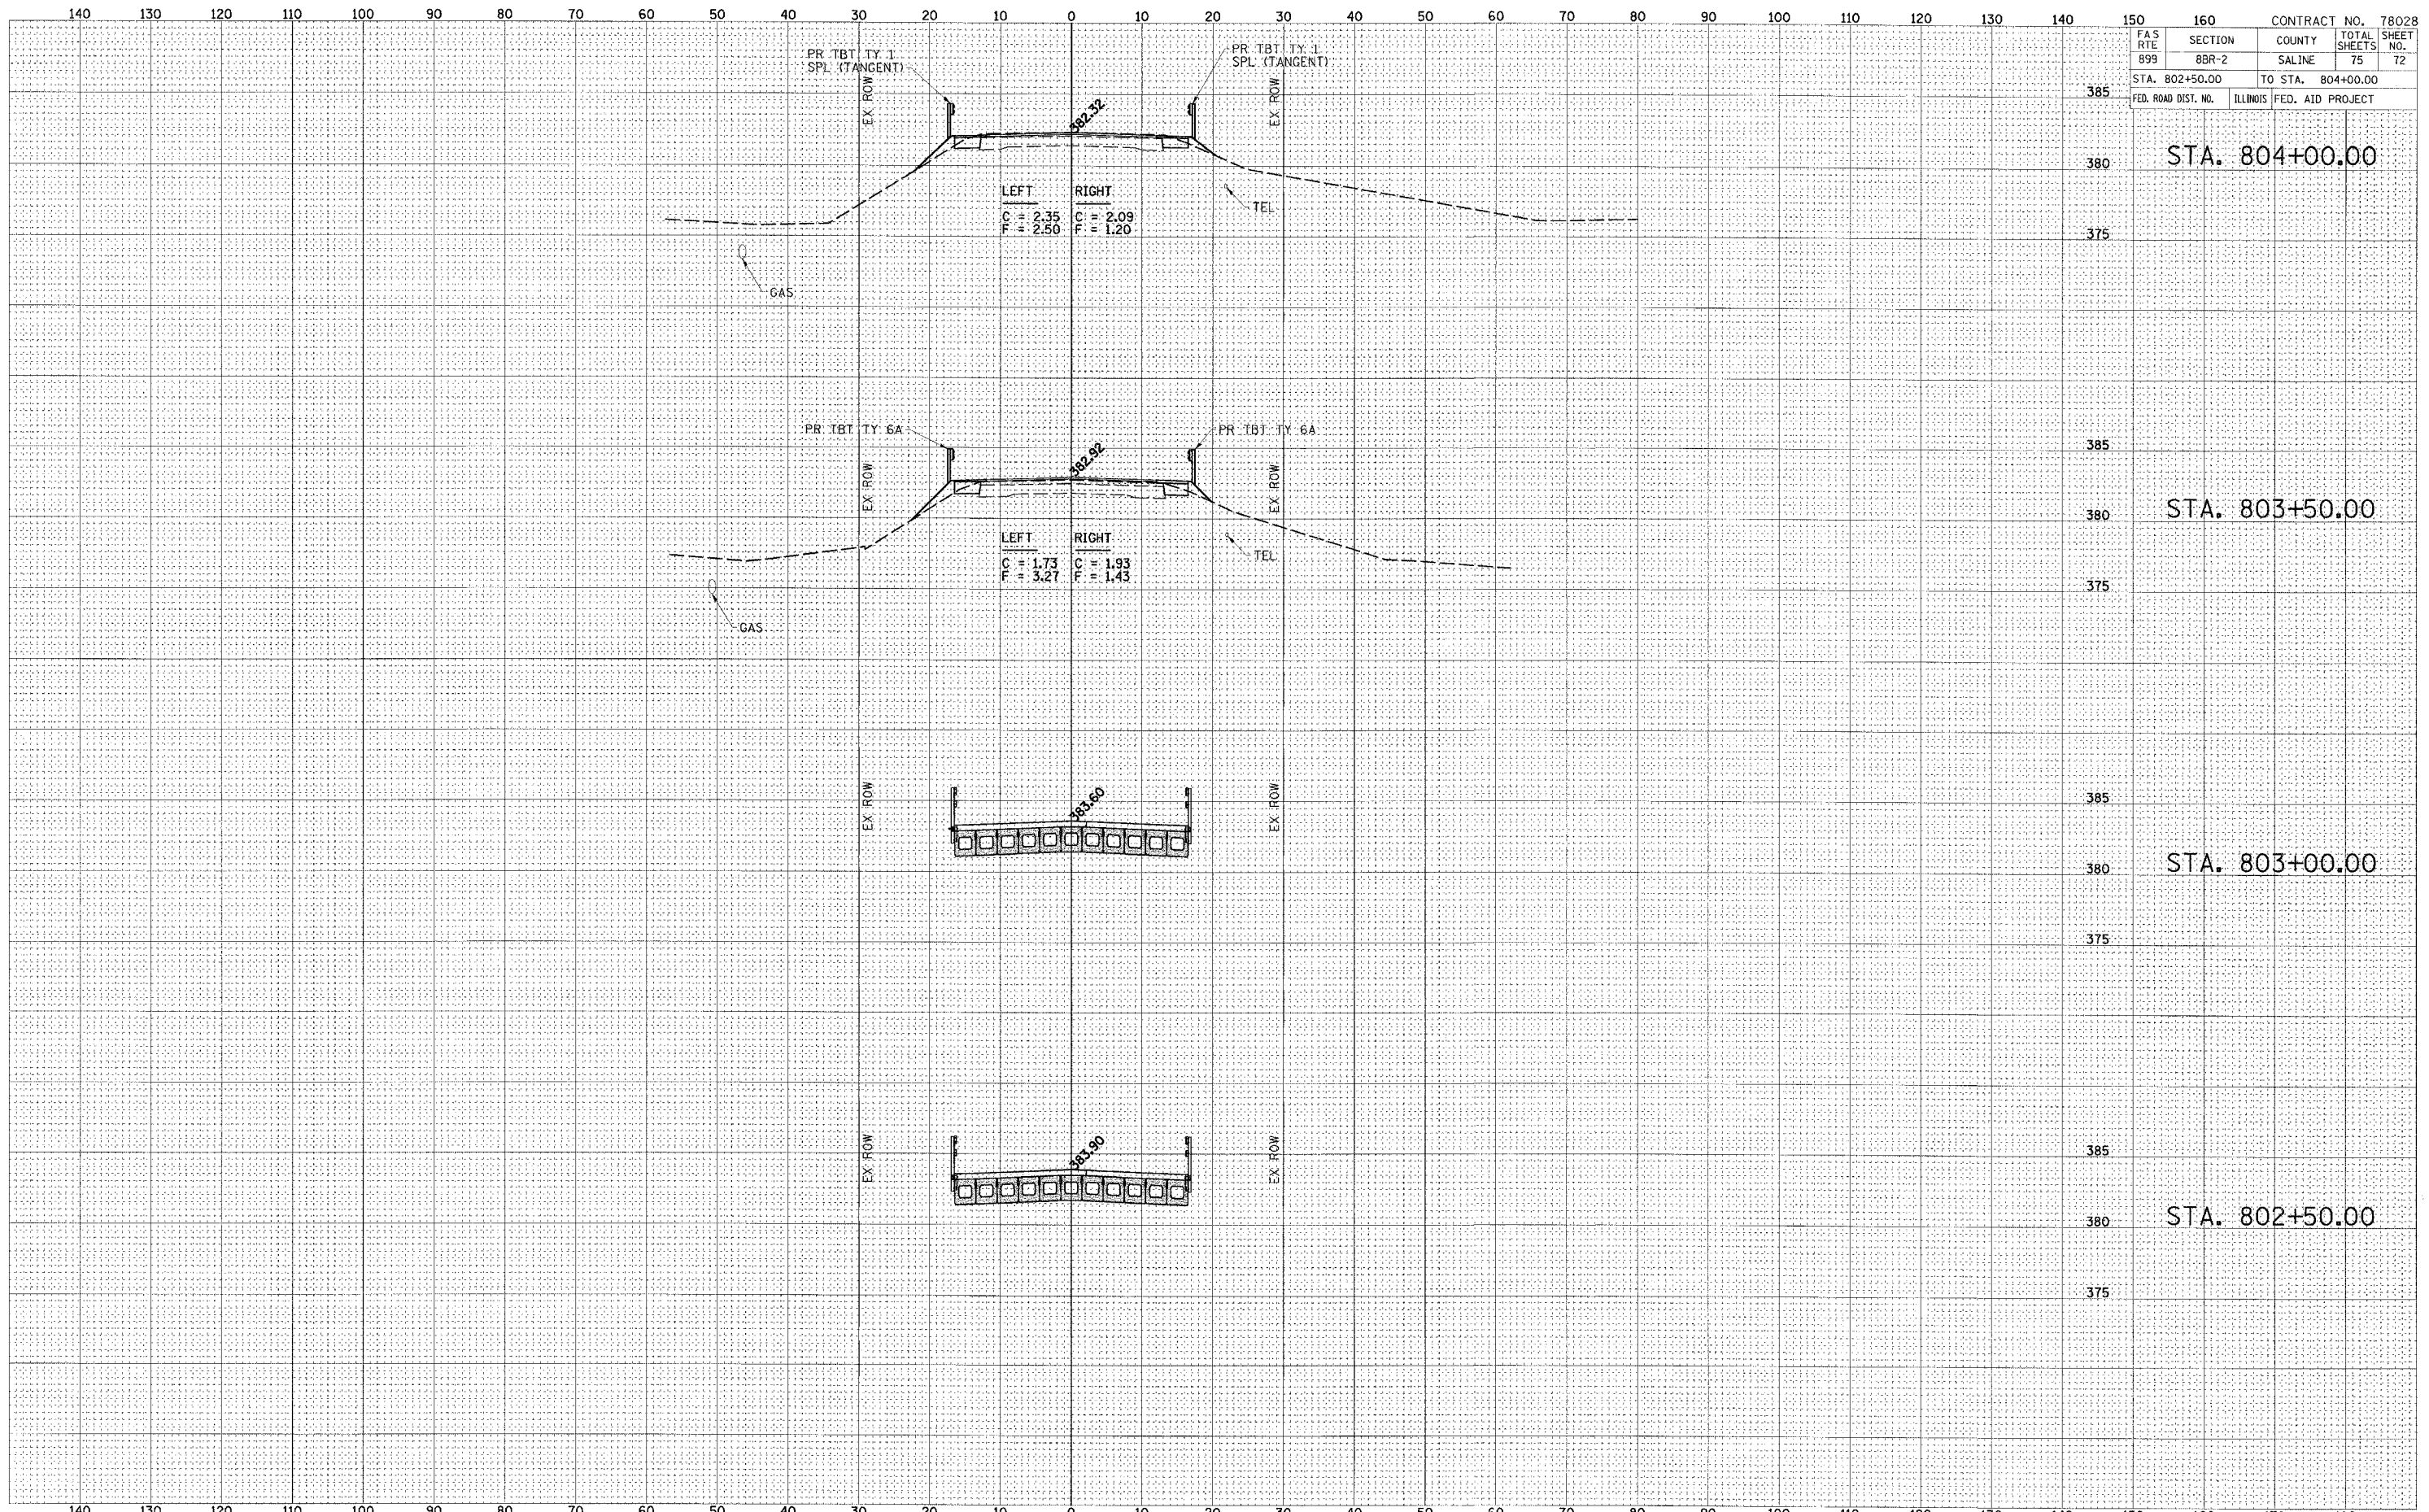

LEFT	RIGHT
C = 2.35	C = 2.09
F = 2.50	F = 1.20

LEFT	RIGHT
C = 1.73	C = 1.93
F = 3.27	F = 1.43