


NORTH SHOULDER CLOSURE

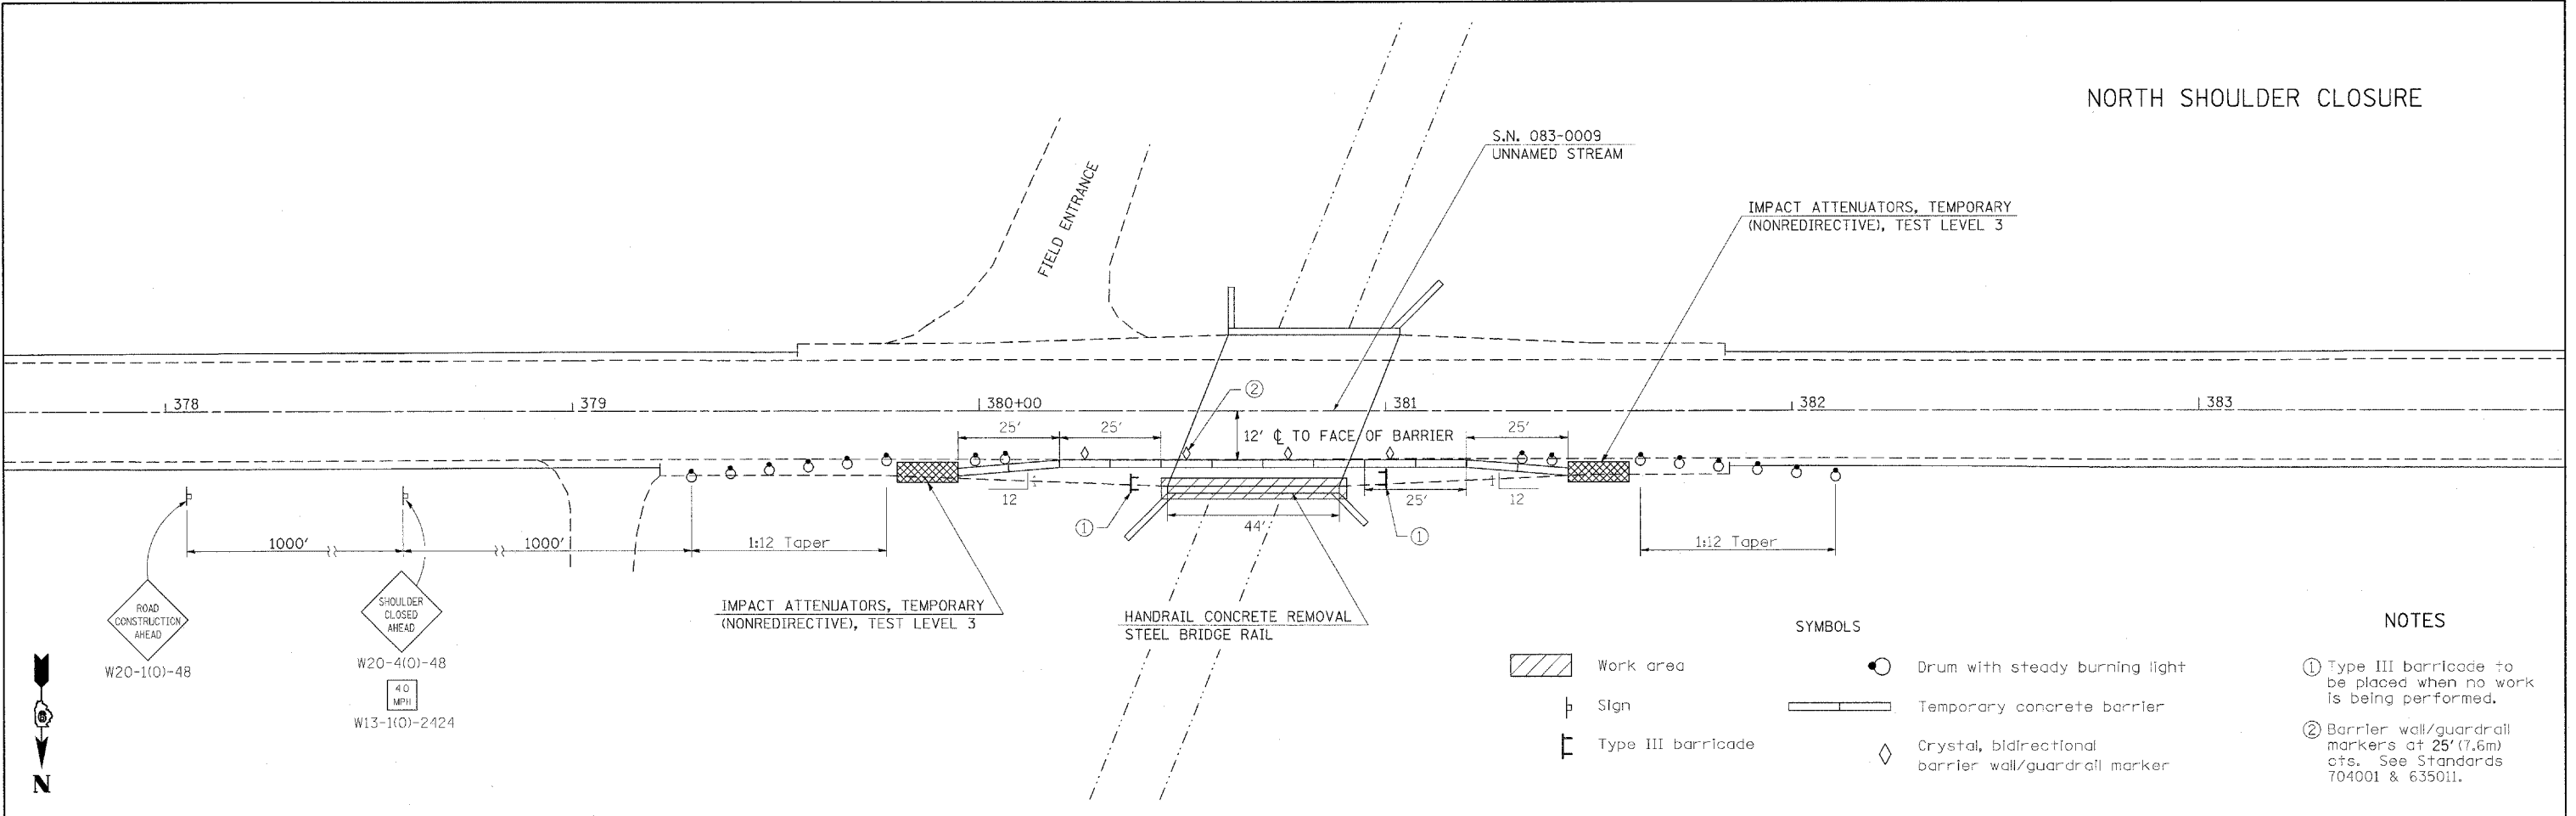


SYMBOLS

- Work area
- Sign
- Type III barricade
- Drum with steady burning light
- Temporary concrete barrier
- Crystal, bidirectional barrier wall/guardrail marker

NOTES

- ① Type III barricade to be placed when no work is being performed.
- ② Barrier wall/guardrail markers at 25' (7.6m) cts. See Standards 704001 & 635011.

SOUTH SHOULDER CLOSURE

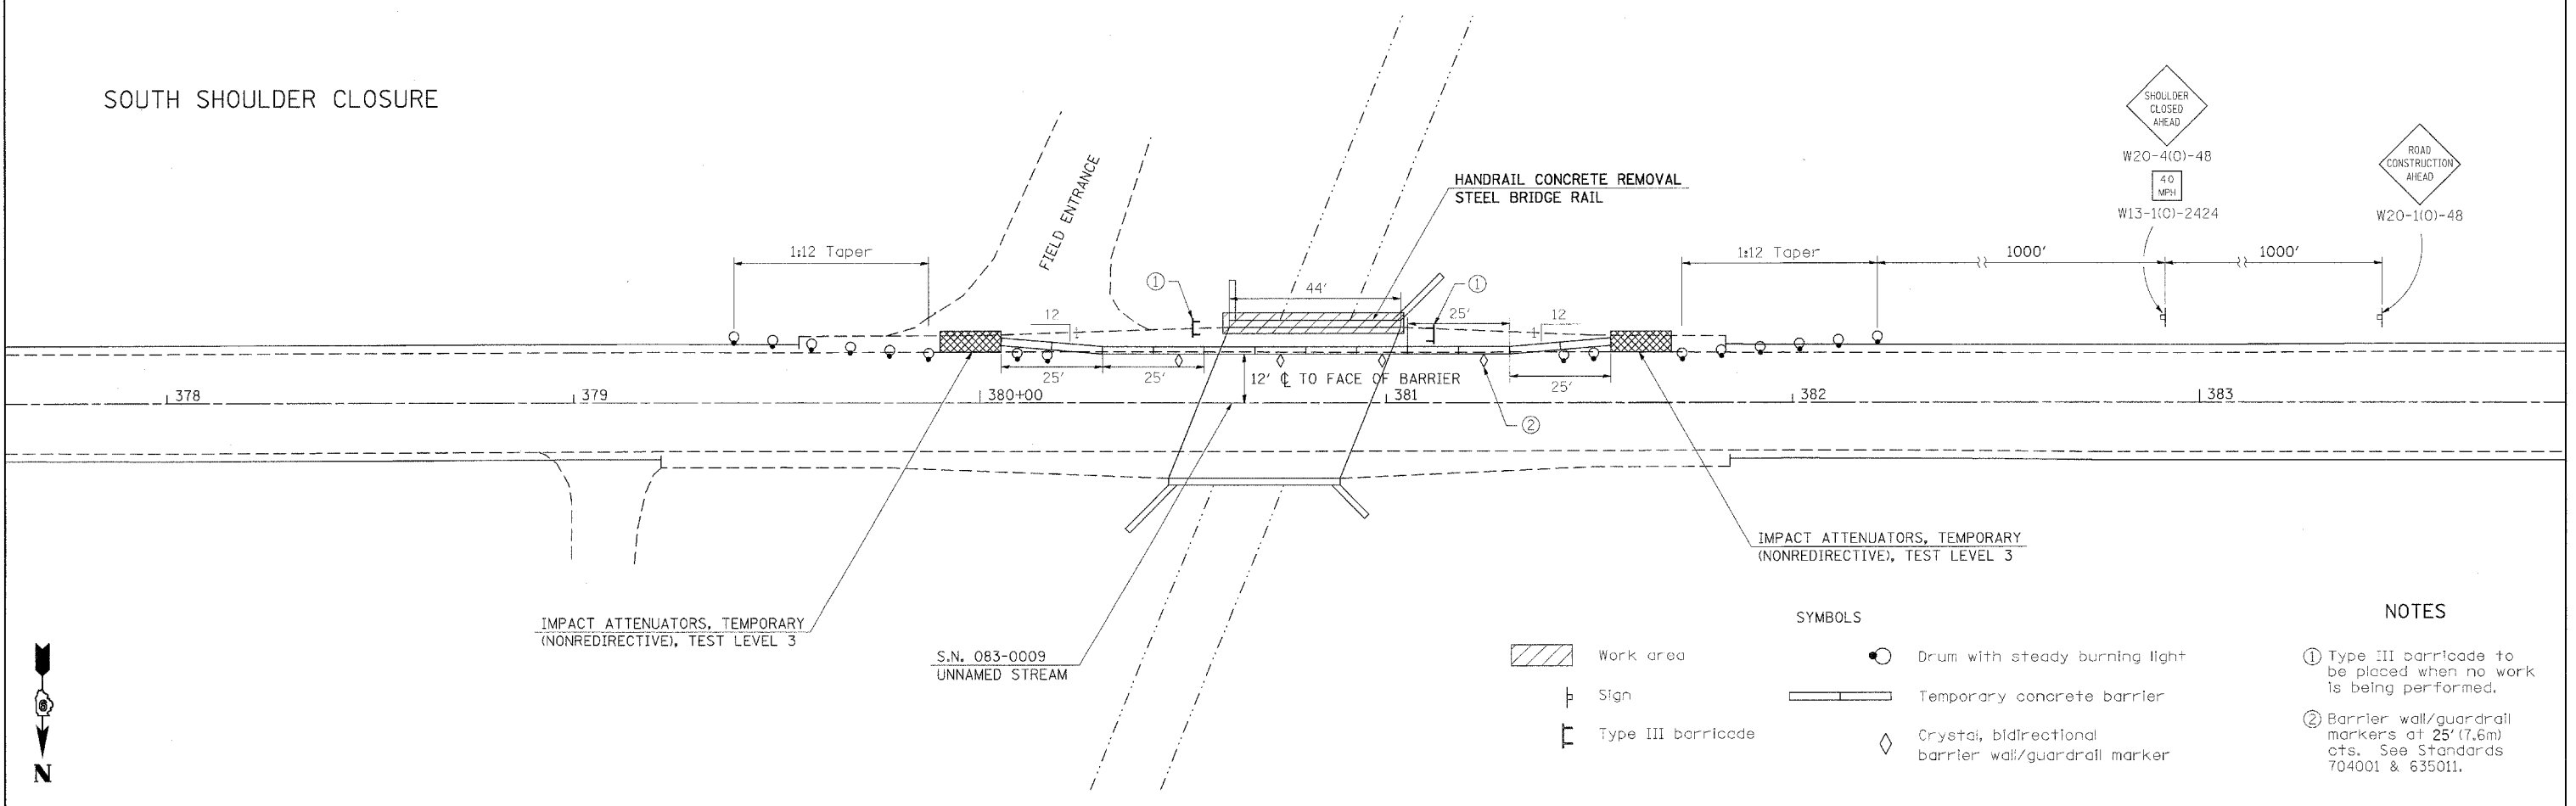

SYMBOLS

- Work area
- Sign
- Type III barricade
- Drum with steady burning light
- Temporary concrete barrier
- Crystal, bidirectional barrier wall/guardrail marker

NOTES

- ① Type III barricade to be placed when no work is being performed.
- ② Barrier wall/guardrail markers at 25' (7.6m) cts. See Standards 704001 & 635011.

FILE NAME = c:\projects\d981987\d981987.dwg	USER NAME = thomashf	DESIGNED -	REVISED -	<b>STATE OF ILLINOIS DEPARTMENT OF TRANSPORTATION</b>	<b>TRAFFIC CONTROL AND PROTECTION, (SPECIAL) S.N. 083-0009</b>	F.A.P. RTE. 881	SECTION D9 SAFETY FY08-1	COUNTY VARIOUS	TOTAL SHEETS 64	SHEET NO. 22
	PLOT SCALE = 50.0000' / IN.	CHECKED -	REVISED -			CONTRACT NO. 78038				
	PLOT DATE = 3/18/2008	DATE -	REVISED -			FED. ROAD DIST. NO. - ILLINOIS FED. AID PROJECT				
						SCALE: NONE	SHEET NO. 1 OF 1 SHEETS	STA. _____ TO STA. _____		