


NORTH SHOULDER CLOSURE

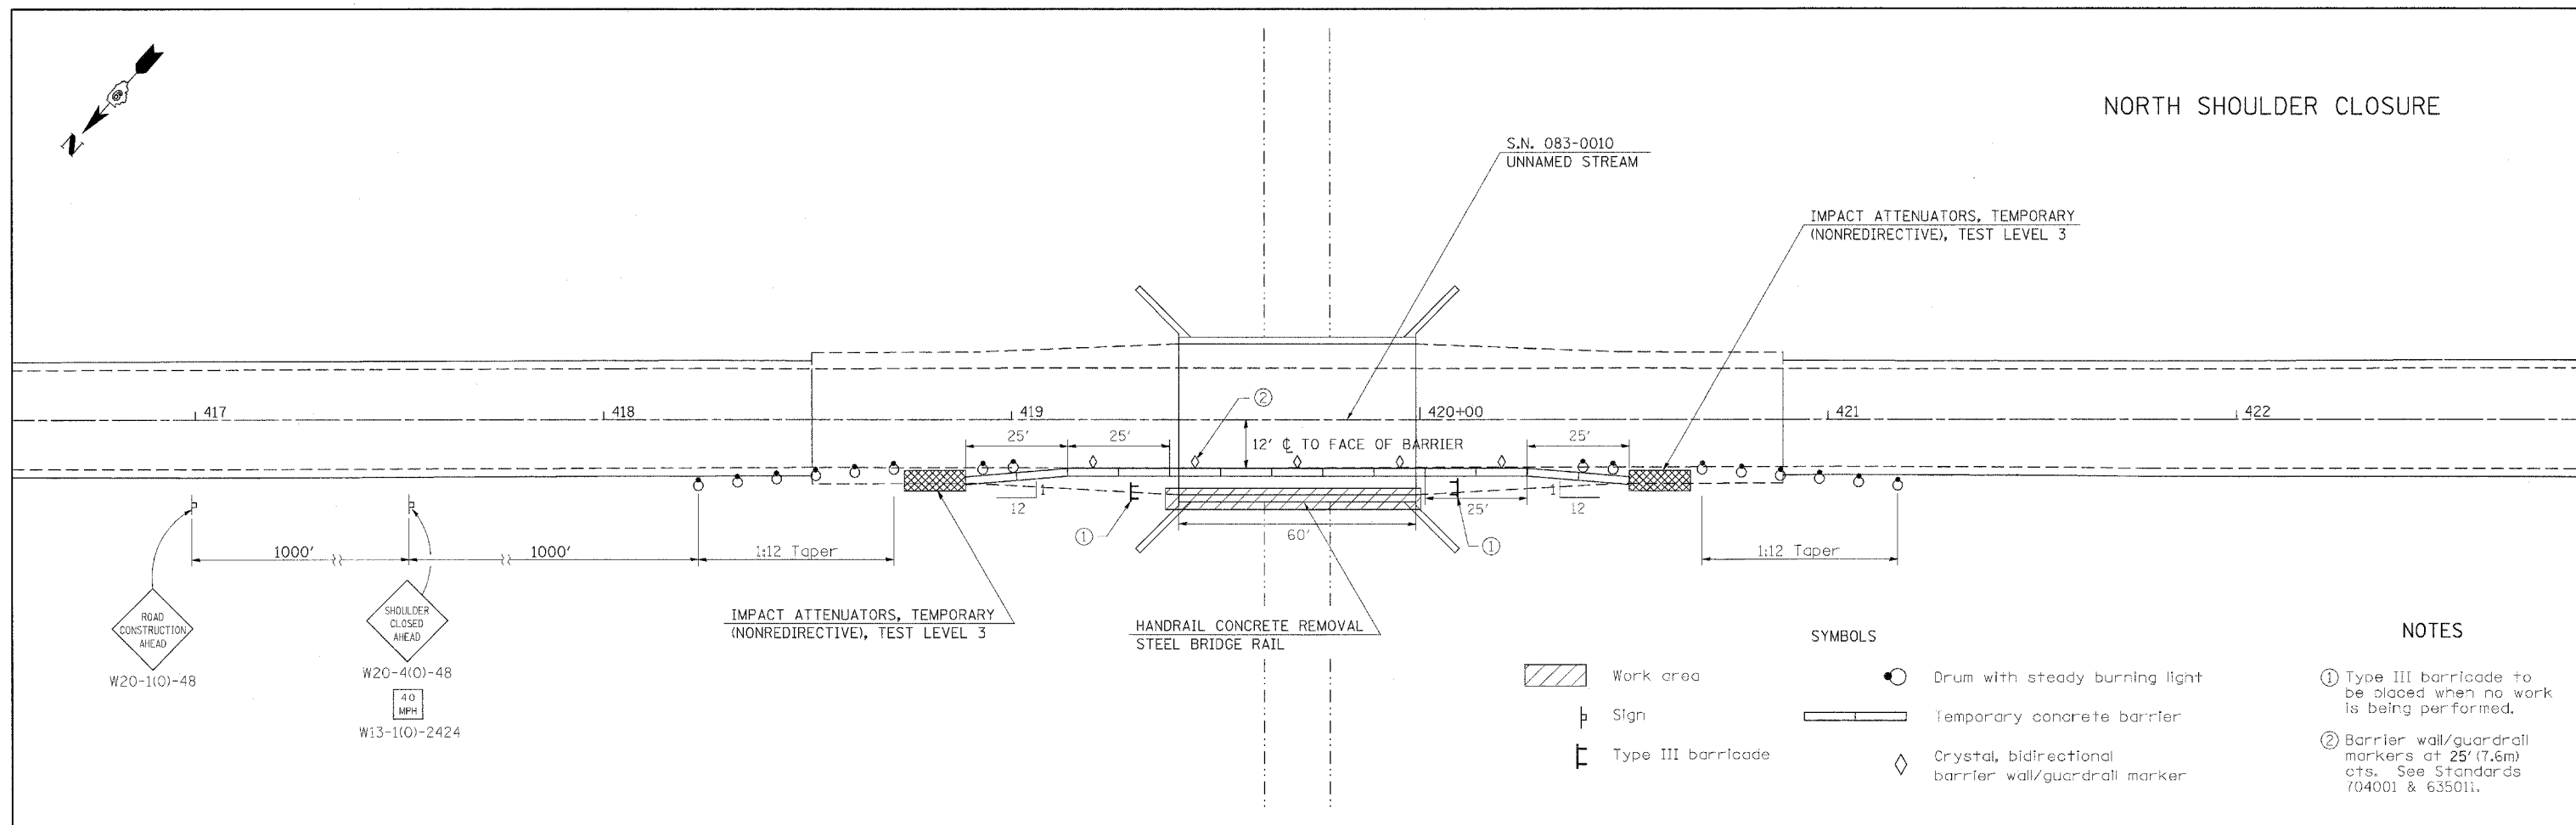


SYMBOLS

- Work area
- Sign
- Type III barricade
- Drum with steady burning light
- Temporary concrete barrier
- Crystal, bidirectional barrier wall/guardrail marker

NOTES

- ① Type III barricade to be placed when no work is being performed.
- ② Barrier wall/guardrail markers at 25' (7.6m) cts. See Standards 704001 & 635011.

SOUTH SHOULDER CLOSURE

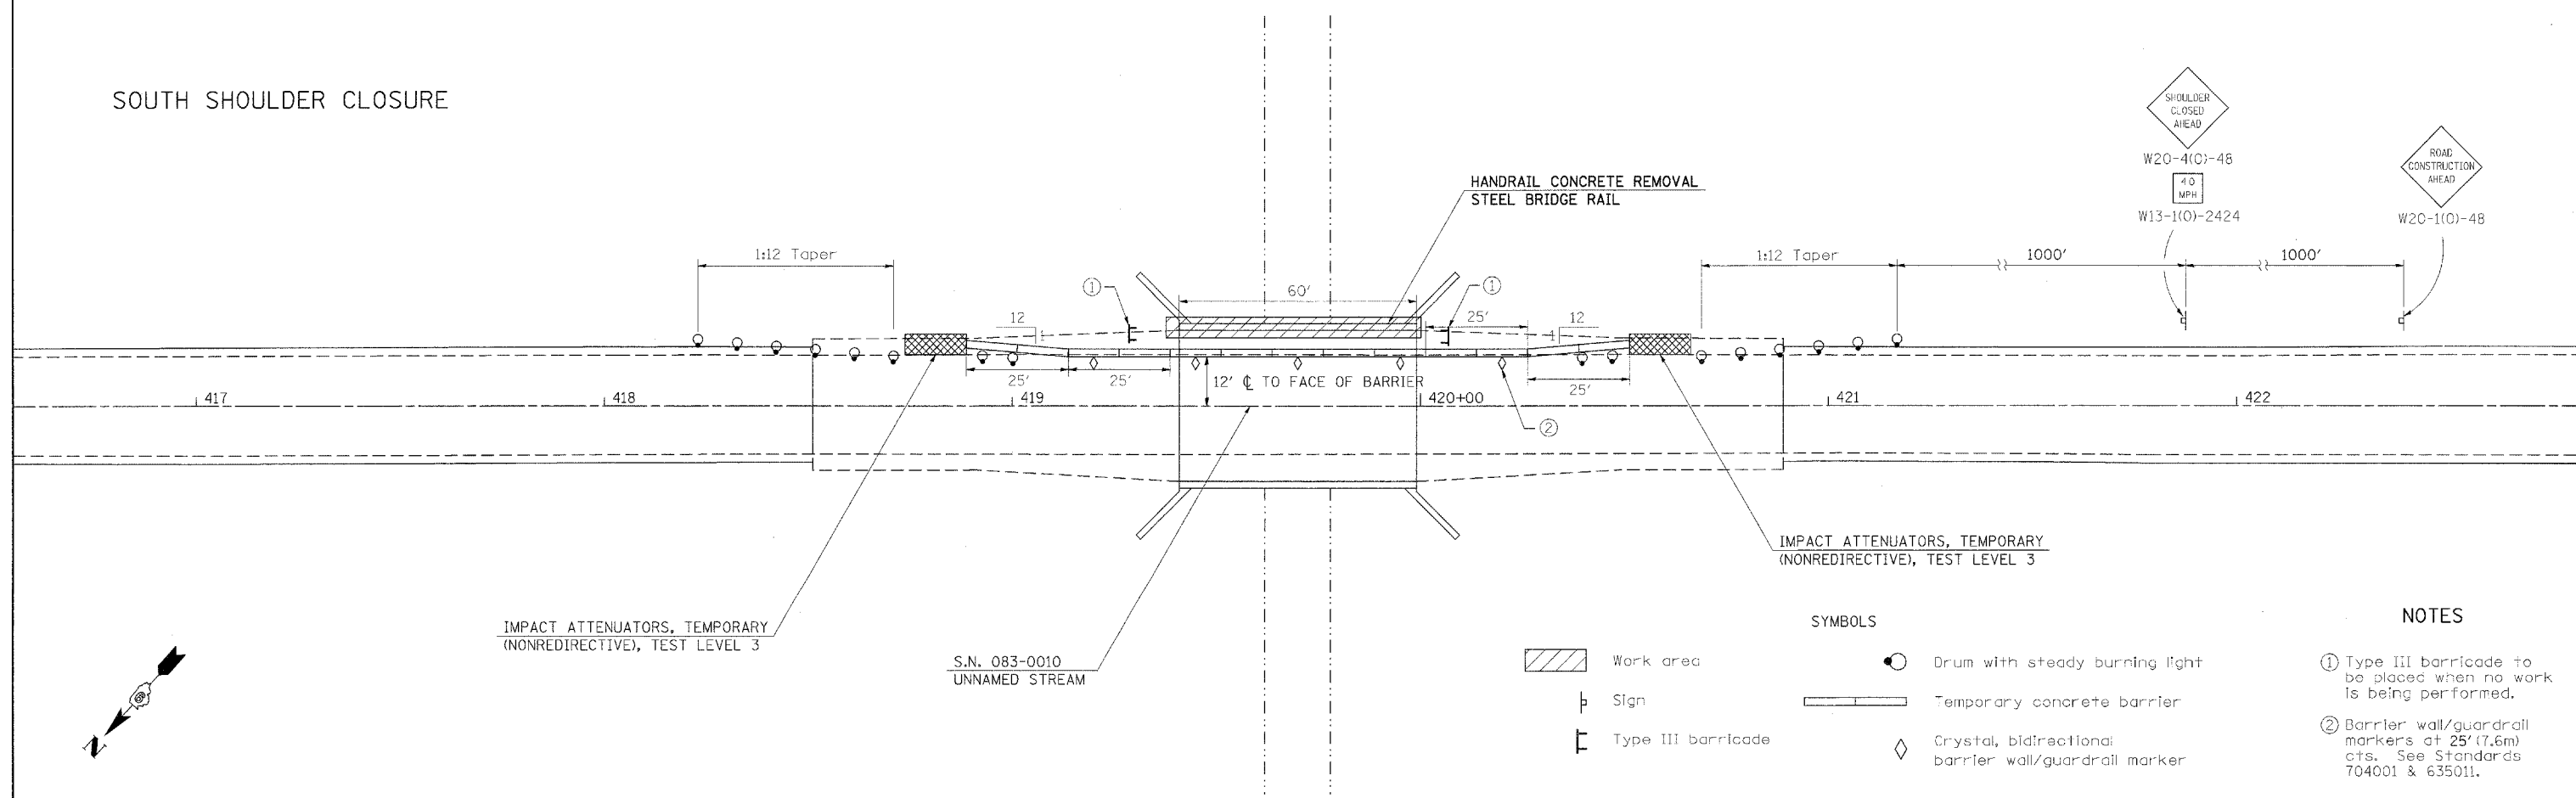

SYMBOLS

- Work area
- Sign
- Type III barricade
- Drum with steady burning light
- Temporary concrete barrier
- Crystal, bidirectional barrier wall/guardrail marker

NOTES

- ① Type III barricade to be placed when no work is being performed.
- ② Barrier wall/guardrail markers at 25' (7.6m) cts. See Standards 704001 & 635011.

FILE NAME = m:\projects\0901907\0901907det.m32	USER NAME = thomashf	DESIGNED - ---	REVISED - ---	STATE OF ILLINOIS DEPARTMENT OF TRANSPORTATION	TRAFFIC CONTROL AND PROTECTION, (SPECIAL) S.N. 083-0010			F.A.P. RTE. 881	SECTION D9 SAFETY FY08-1	COUNTY VARIOUS	TOTAL SHEETS 64	SHEET NO. 23
					SCALE: NONE	SHEET NO. 1 OF 1 SHEETS	STA. _____ TO STA. _____	CONTRACT NO. 78038				
					FED. ROAD DIST. NO. - ILLINOIS FED. AID PROJECT							
PLOT SCALE = 50,000' / IN.	CHECKED - ---	DATE - ---	REVISED - ---									