


DATE: _____
 BY: _____
 SURVEYED: _____
 PLOTTED: _____
 NOTE BOOK: _____
 AREAS CHECKED: _____

DATE: _____
 BY: _____
 SURVEYED: _____
 PLOTTED: _____
 NOTE BOOK: _____
 AREAS CHECKED: _____

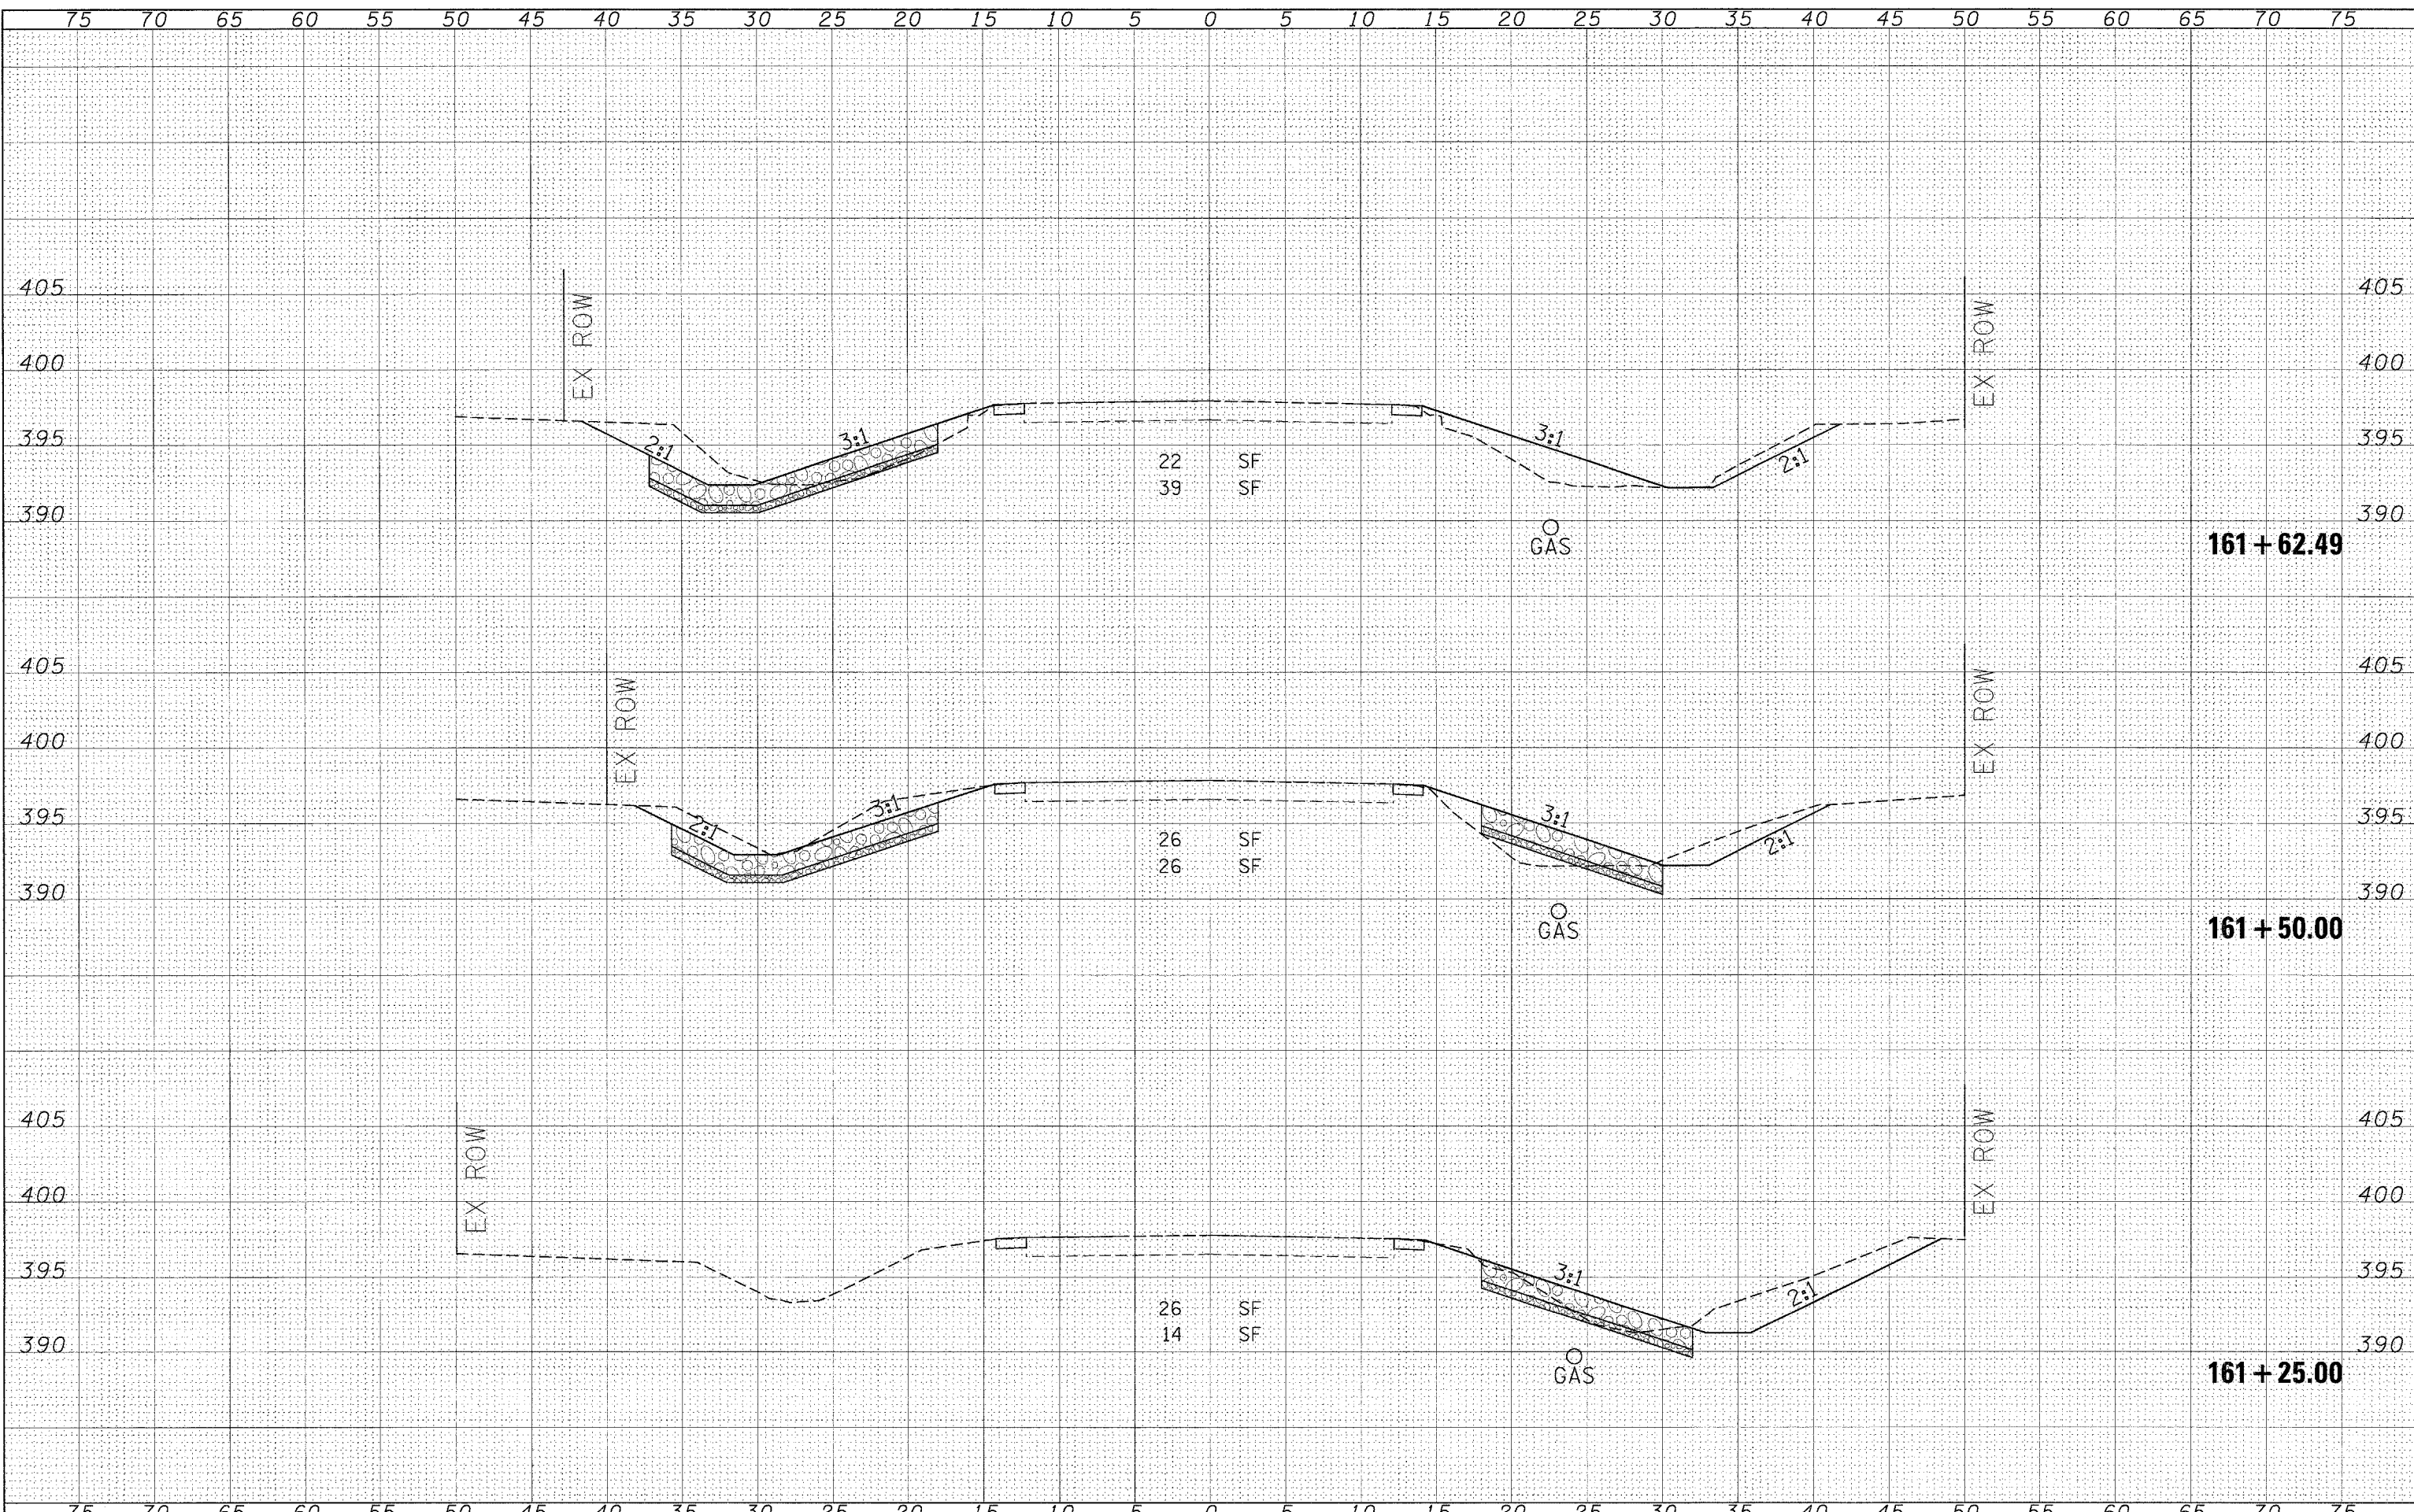

FILE NAME = c:\projects\921907\ss-sheets.m32

USER NAME = thomashf
 PLGT SCALE = 5.8200 1 / IN.
 PLOT DATE = 3/18/2008

DESIGNED -	REVISED -
DRAWN -	REVISED -
CHECKED -	REVISED -
DATE -	REVISED -

**STATE OF ILLINOIS
 DEPARTMENT OF TRANSPORTATION**

CROSS SECTIONS - LOCATION 2
 SCALE: _____ SHEET NO. _____ OF _____ SHEETS STA. 161+25.00 TO STA. 161+62.49

F.A.P. RTE. 881	SECTION 09 SAFETY FY08-1	COUNTY VARIOUS	TOTAL SHEETS 64	SHEET NO. 33
FED. ROAD DIST. NO. ILLINOIS FED. AID PROJECT			CONTRACT NO. 78038	