


FINAL SURVEY BY DATE
 SURVEYED BY DATE
 PLOTTED BY DATE
 NOTE BOOK NO.
 AREAS CHECKED

ORIGINAL SURVEY BY DATE
 SURVEYED BY DATE
 PLOTTED BY DATE
 NOTE BOOK NO.
 AREAS CHECKED

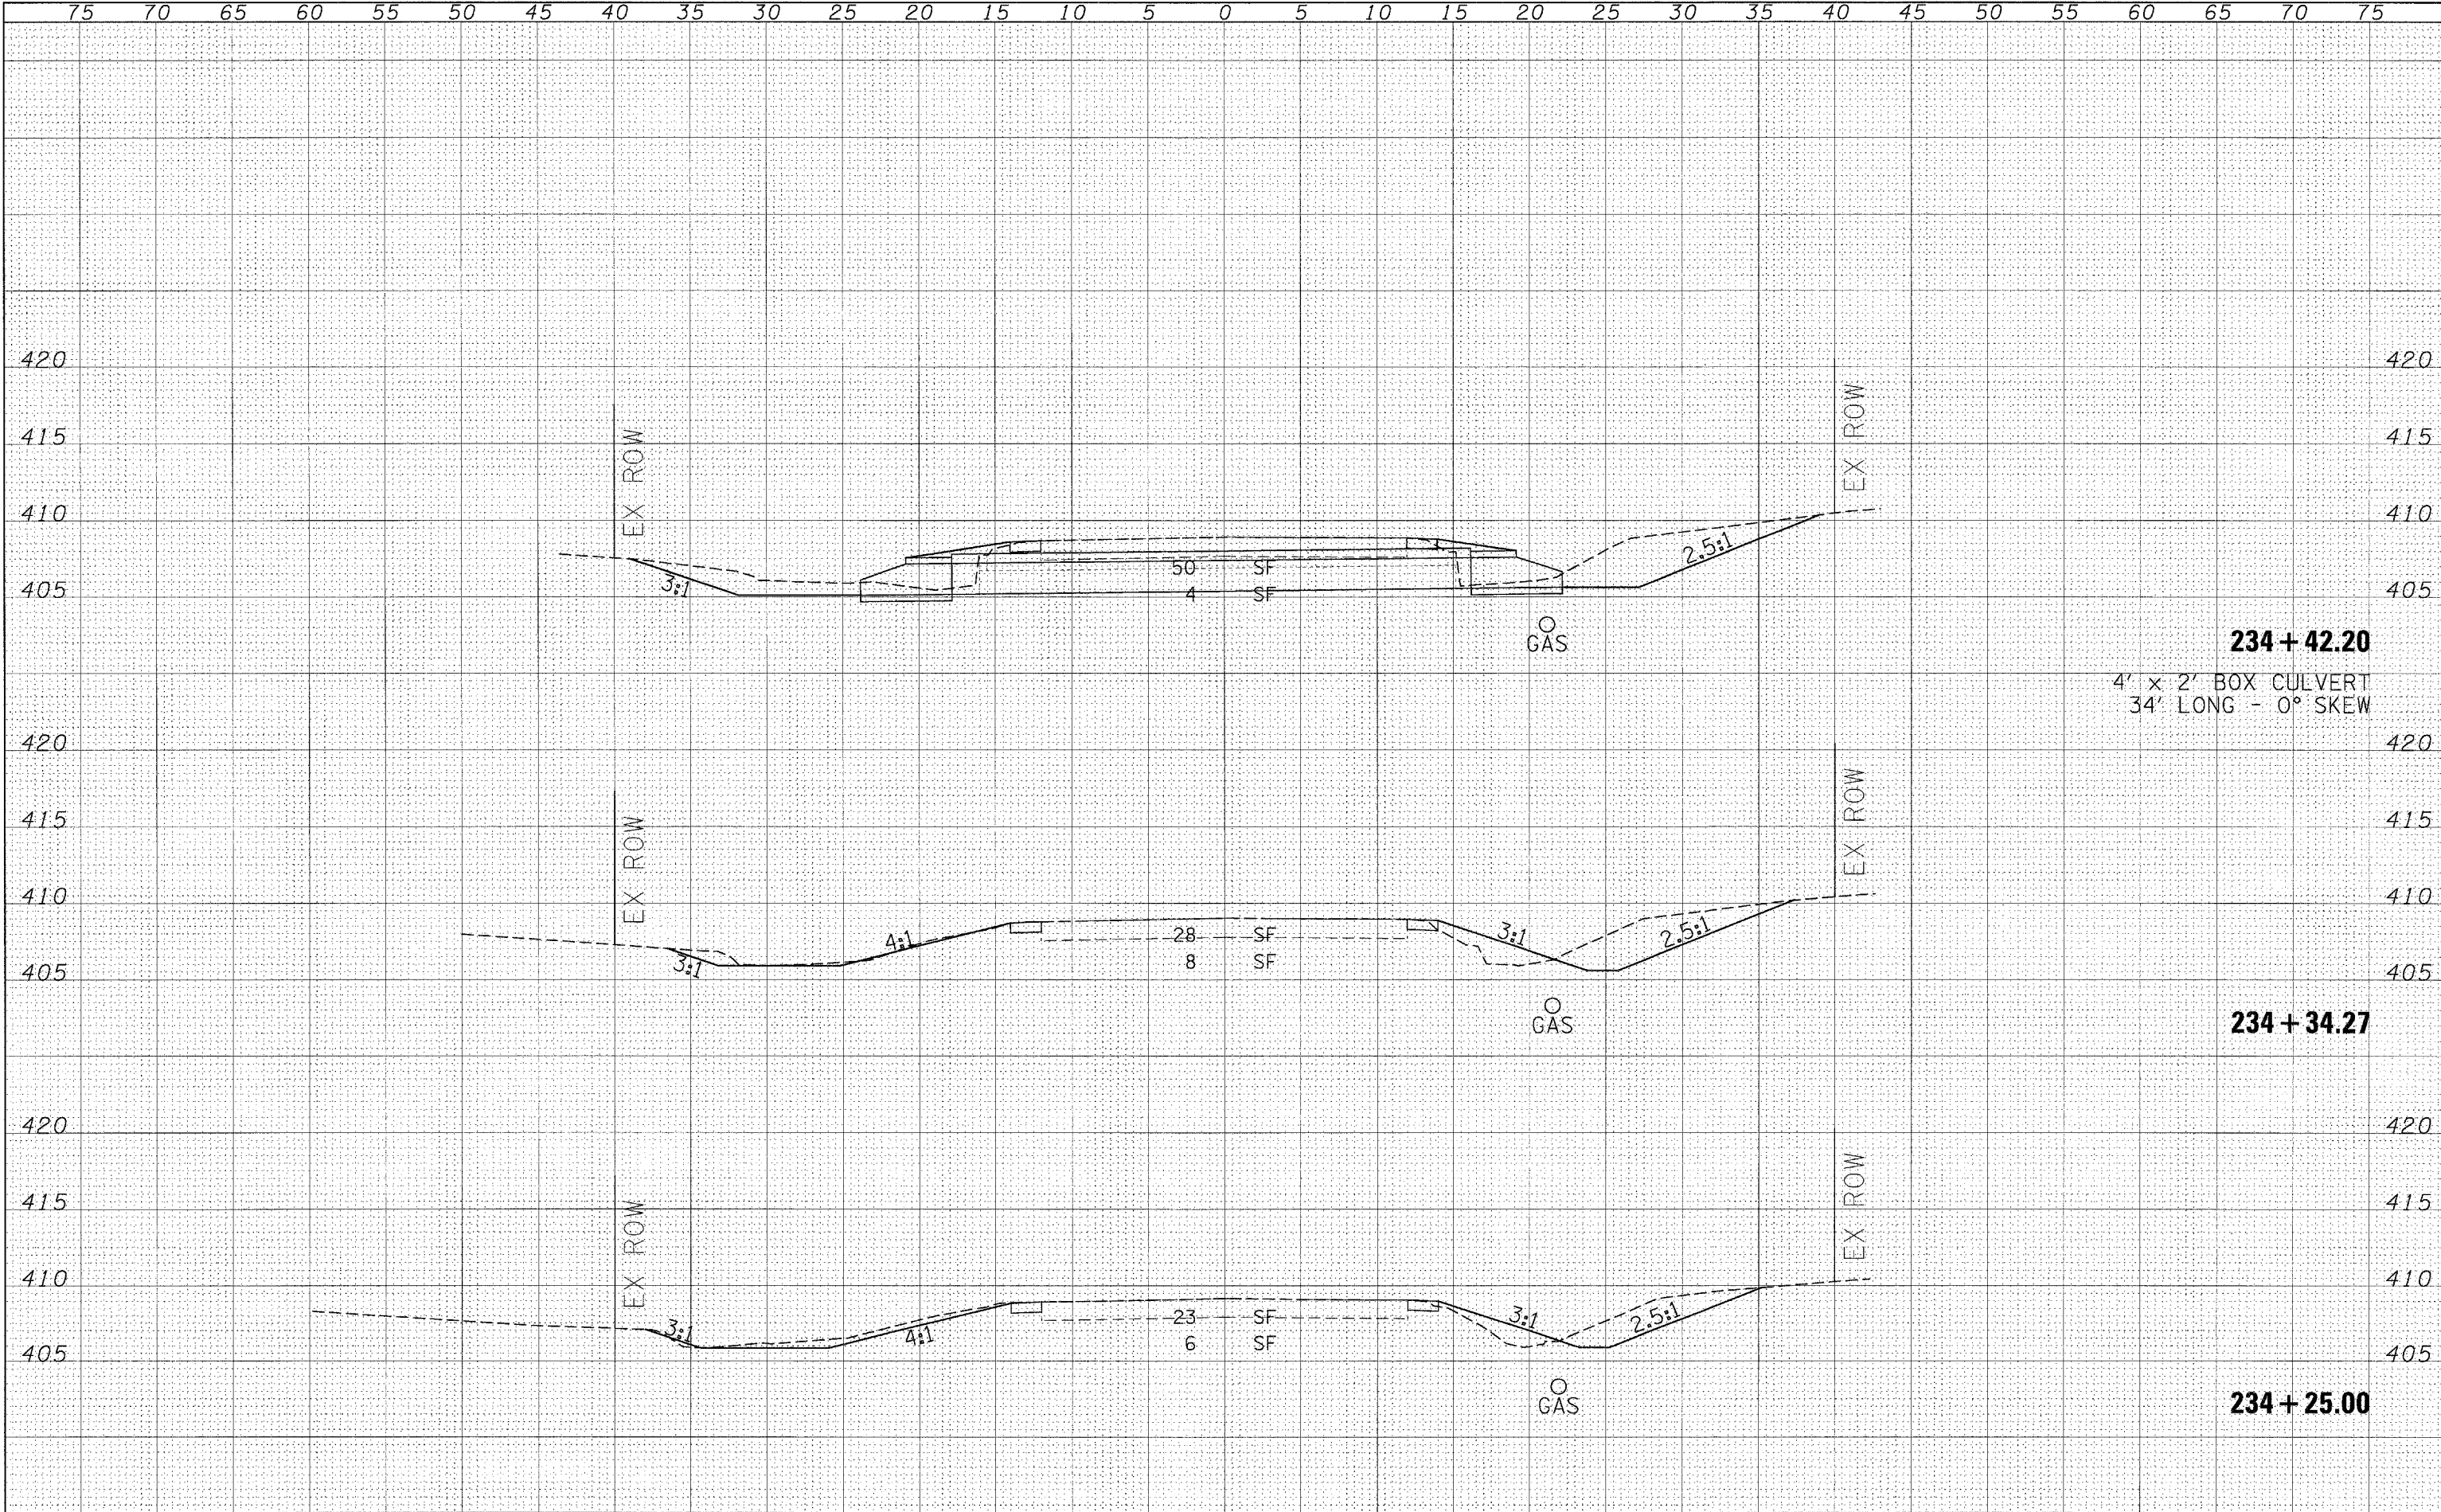

234 + 42.20
 4' x 2' BOX CULVERT
 34' LONG - 0° SKEW

234 + 34.27

234 + 25.00

FILE NAME = c:\projects\d901\07\sz=sheets.m32	USER NAME = thomashf	DESIGNED -	REVISED -	STATE OF ILLINOIS DEPARTMENT OF TRANSPORTATION	CROSS SECTIONS - LOCATION 4			F.A.P. RTE. 881	SECTION D9 SAFETY FY08-1	COUNTY VARIOUS	TOTAL SHEETS 64	SHEET NO. 42
		DRAWN -	REVISED -		SCALE:	SHEET NO.	OF	SHEETS	STA. 234+25.00	TO STA. 234+42.20	CONTRACT NO. 78038	
		CHECKED -	REVISED -						FED. ROAD DIST. NO.	ILLINOIS' FED. AID PROJECT		
		PLOT DATE = 3/18/2008	DATE -									