


FINAL SURVEY
 SURVEYED BY: _____
 DATE: _____
 PLOTTED BY: _____
 PLOT DATE: _____
 NOTE BOOK NO.: _____
 AREAS CHECKED: _____

ORIGINAL SURVEY
 SURVEYED BY: _____
 DATE: _____
 PLOTTED BY: _____
 PLOT DATE: _____
 NOTE BOOK NO.: _____
 AREAS CHECKED: _____

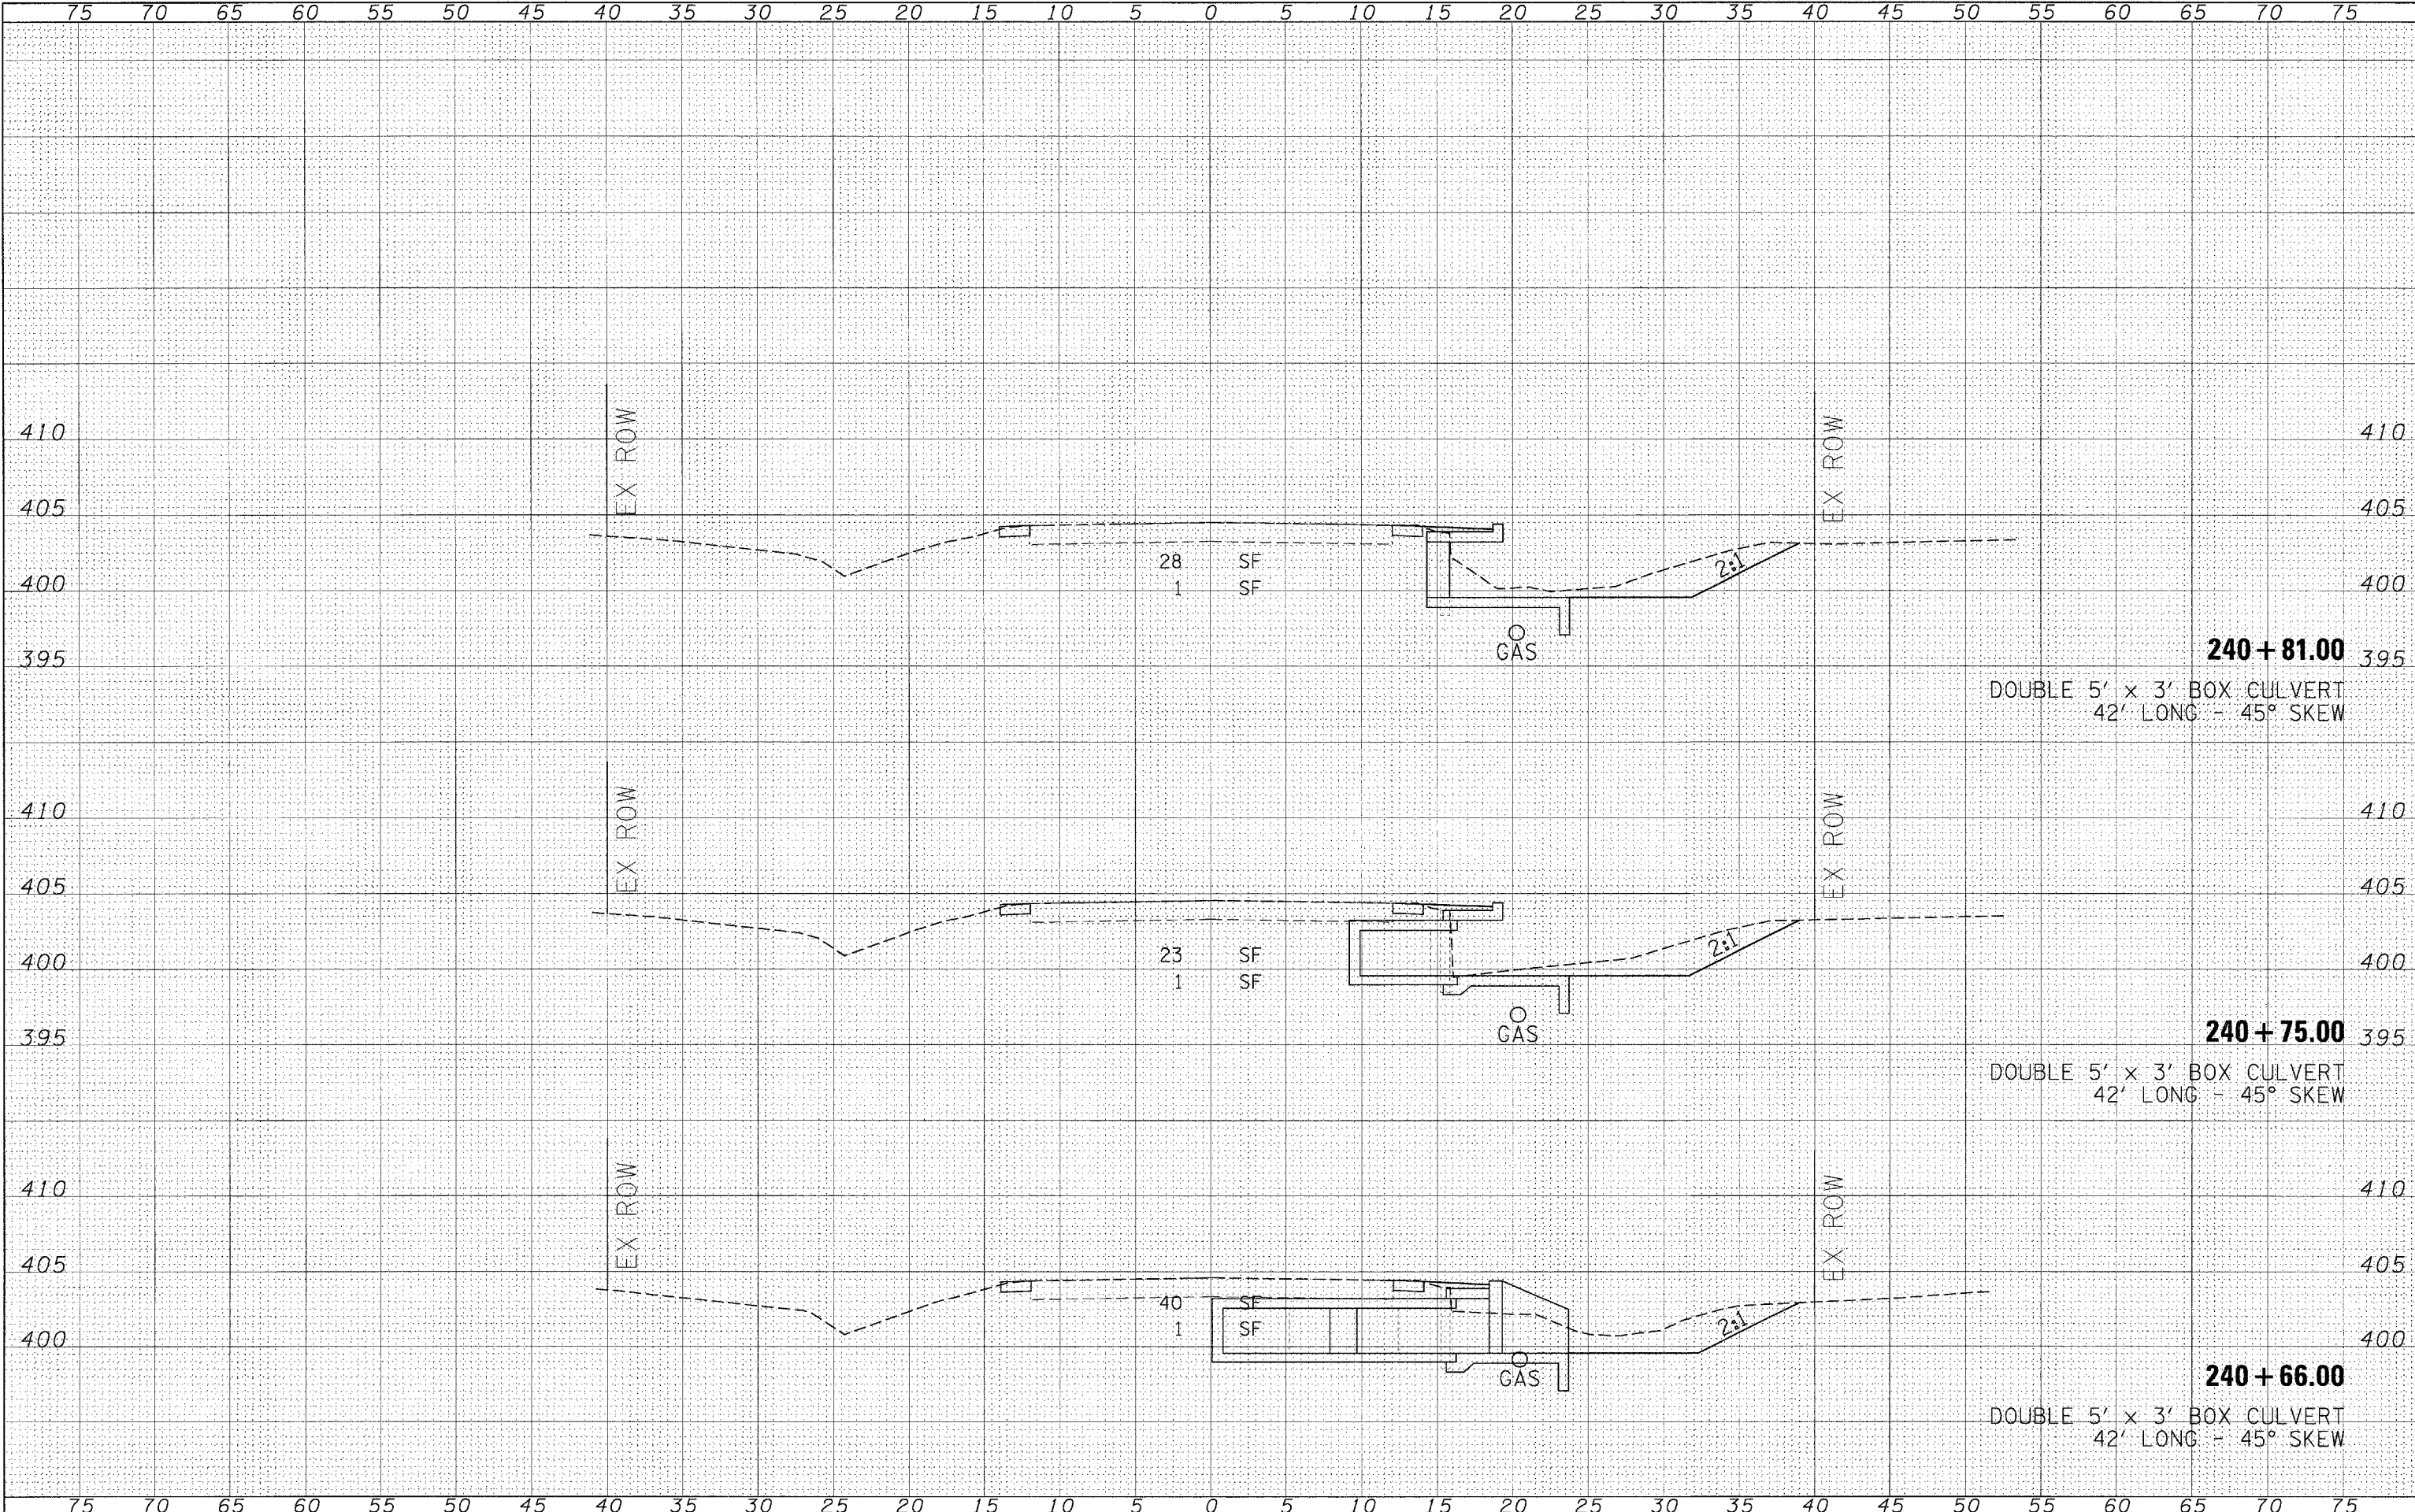

FILE NAME = c:\projects\d901907\vs-sheets.m32
 USER NAME = thomashf
 DESIGNED -
 DRAWN -
 CHECKED -
 DATE -

REVISIED -
 REVISIED -
 REVISIED -
 REVISIED -

STATE OF ILLINOIS
 DEPARTMENT OF TRANSPORTATION

CROSS SECTIONS - LOCATION 5
 SCALE: SHEET NO. OF SHEETS STA. 240+66.00 TO STA. 240+81.00

F.A.P. RTE. 881 SECTION D9 SAFETY FY08-1 COUNTY VARIOUS TOTAL SHEETS 64 SHEET NO. 47 CONTRACT NO. 78038
 FED. ROAD DIST. NO. ILLINOIS FED. AID PROJECT