


DATE _____
 BY _____
 SURVEYED _____
 PLOTTED _____
 NOTE BOOK _____
 AREAS CHECKED _____
 NO. _____

DATE _____
 BY _____
 SURVEYED _____
 PLOTTED _____
 NOTE BOOK _____
 AREAS CHECKED _____
 NO. _____

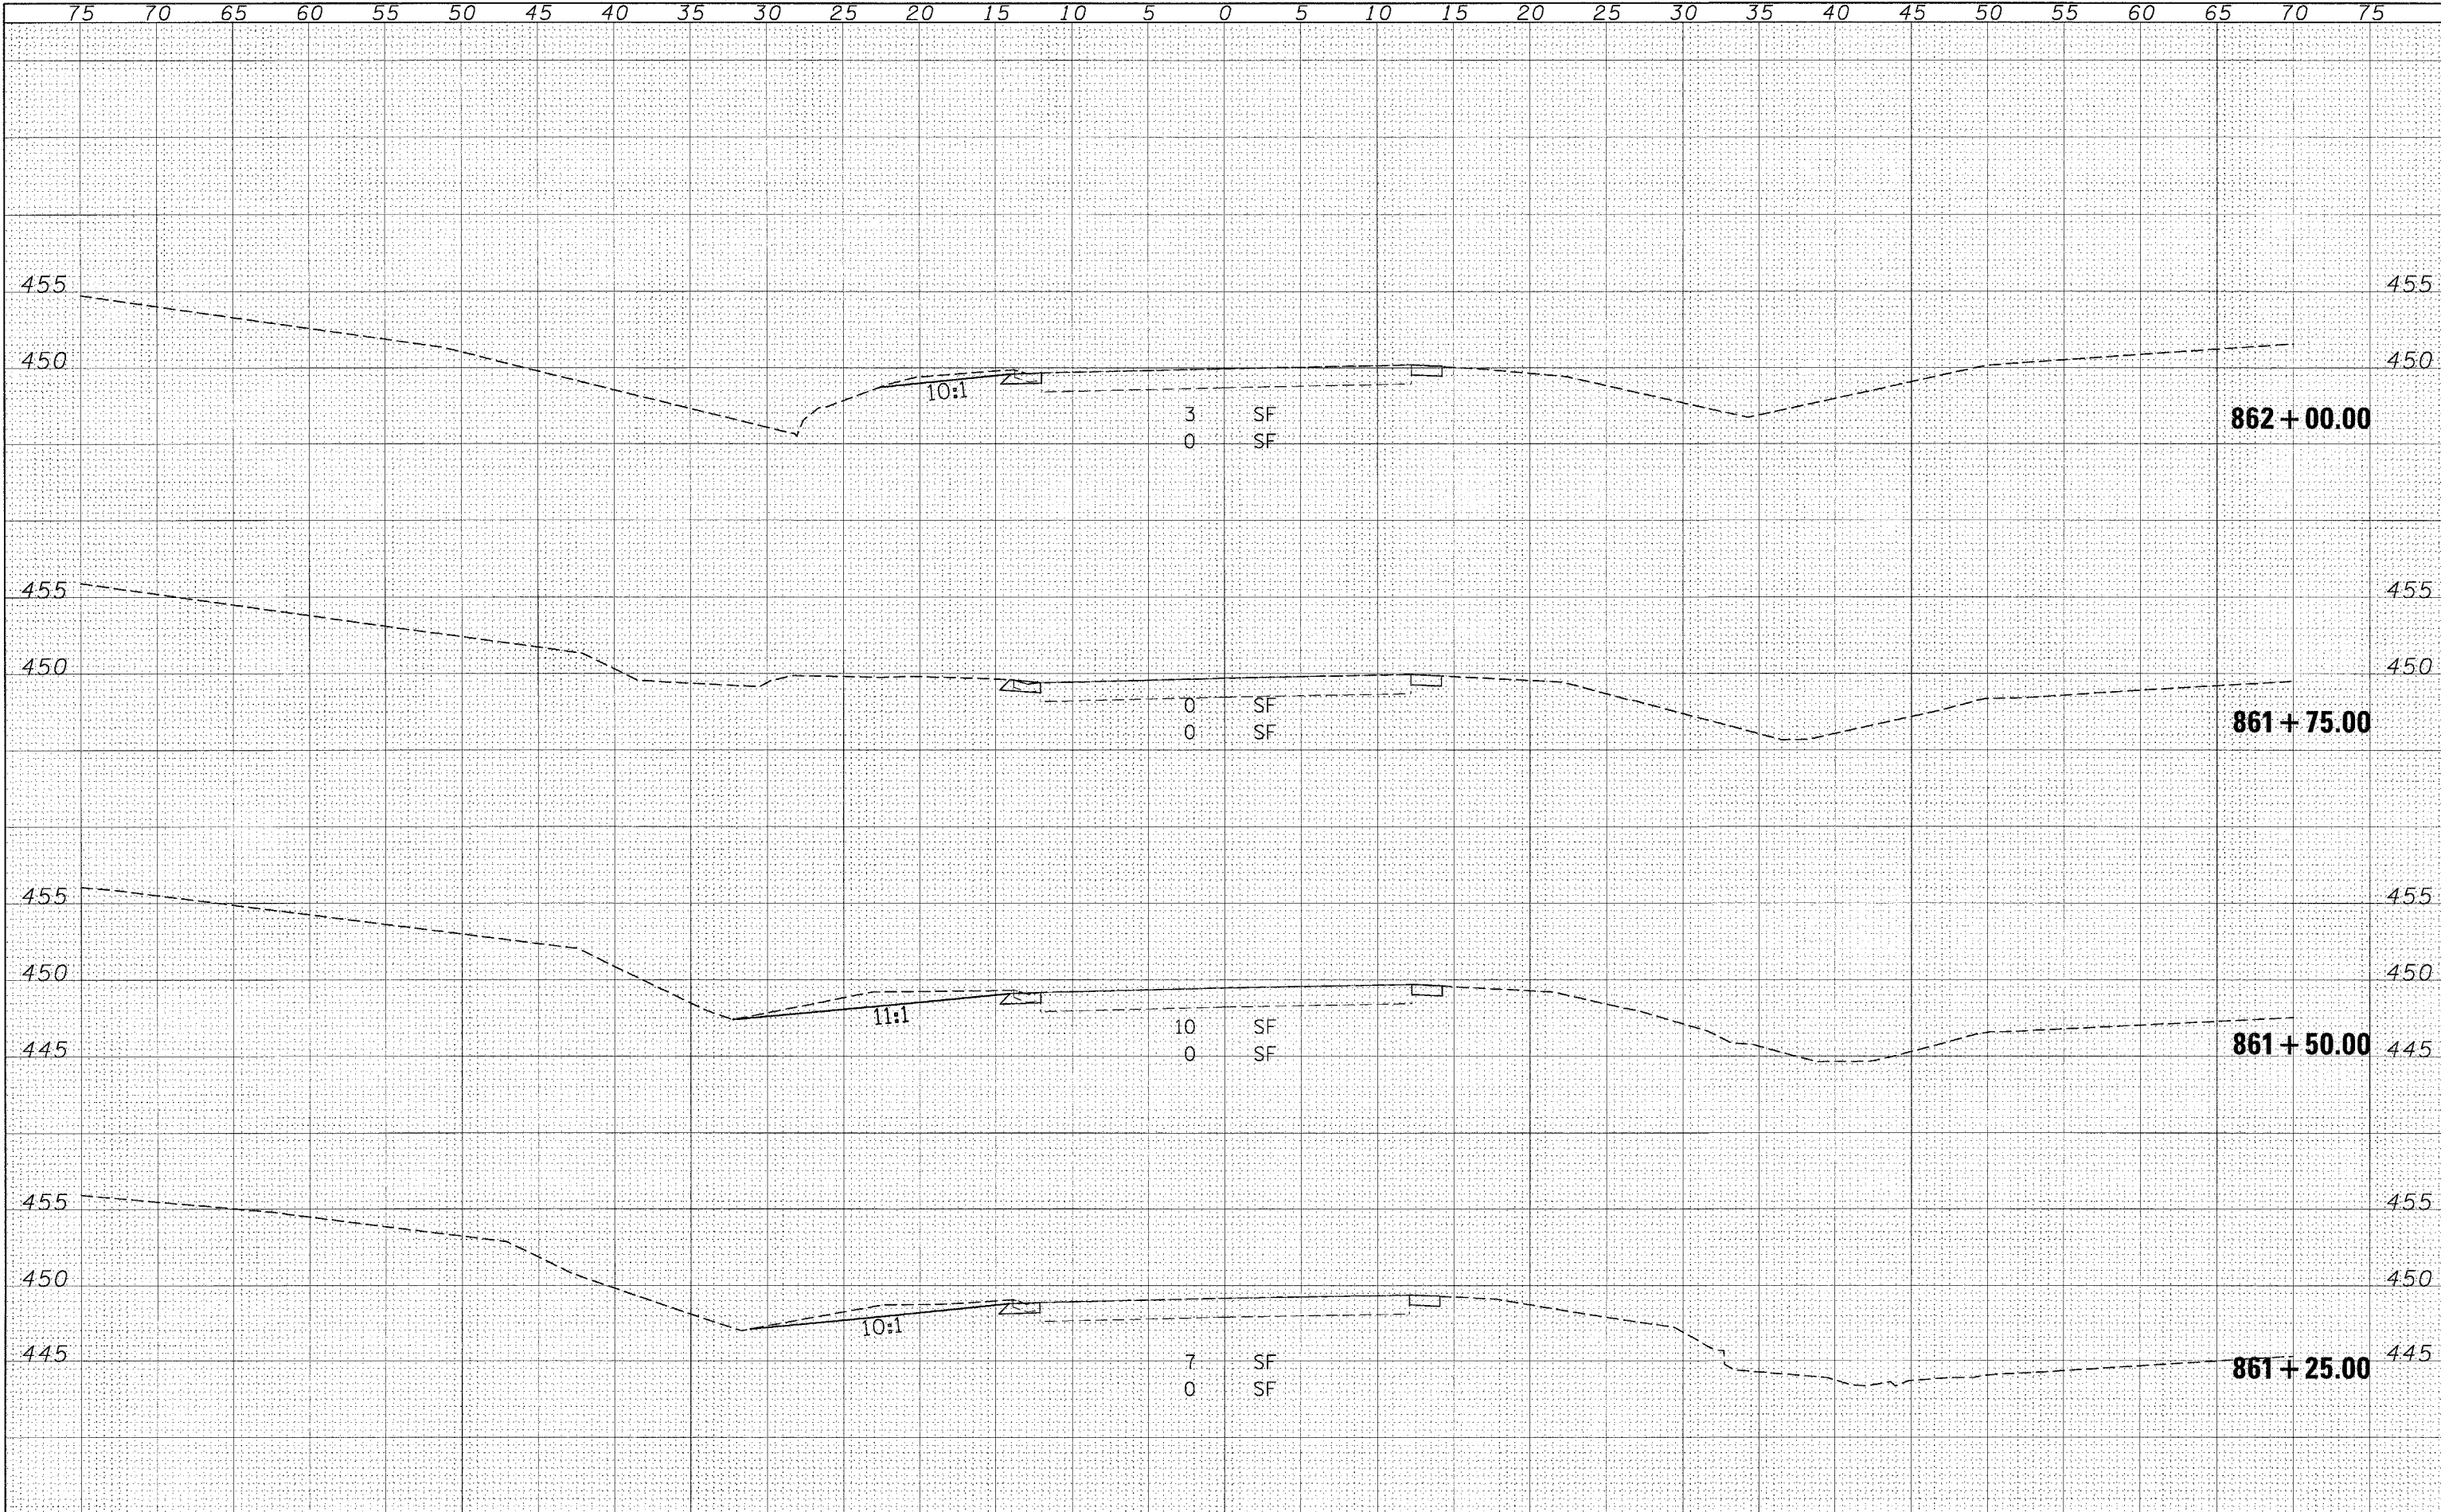

FILE NAME = c:\proj\jcs\1907\ss-sheets.m32
 USER NAME = thomashf

DESIGNED -
 DRAWN -
 CHECKED -
 DATE -

REVISED -
 REVISED -
 REVISED -
 REVISED -

**STATE OF ILLINOIS
 DEPARTMENT OF TRANSPORTATION**

CROSS SECTIONS - LOCATION 7

SCALE: SHEET NO. OF SHEETS STA. 861+25.00 TO STA. 862+00.00

F.A.P. RTE. 881	SECTION D9 SAFETY FY08-1	COUNTY VARIOUS	TOTAL SHEETS 64	SHEET NO. 57
FED. ROAD DIST. NO. [ILLINOIS] FED. AID PROJECT			CONTRACT NO. 78038	