


BY	DATE
SURVEYED	
PLANNED	
FIELD	
REVISIONS	
AREAS	
CHECKED	
NO.	

BY	DATE
SURVEYED	
PLANNED	
FIELD	
REVISIONS	
AREAS	
CHECKED	
NO.	

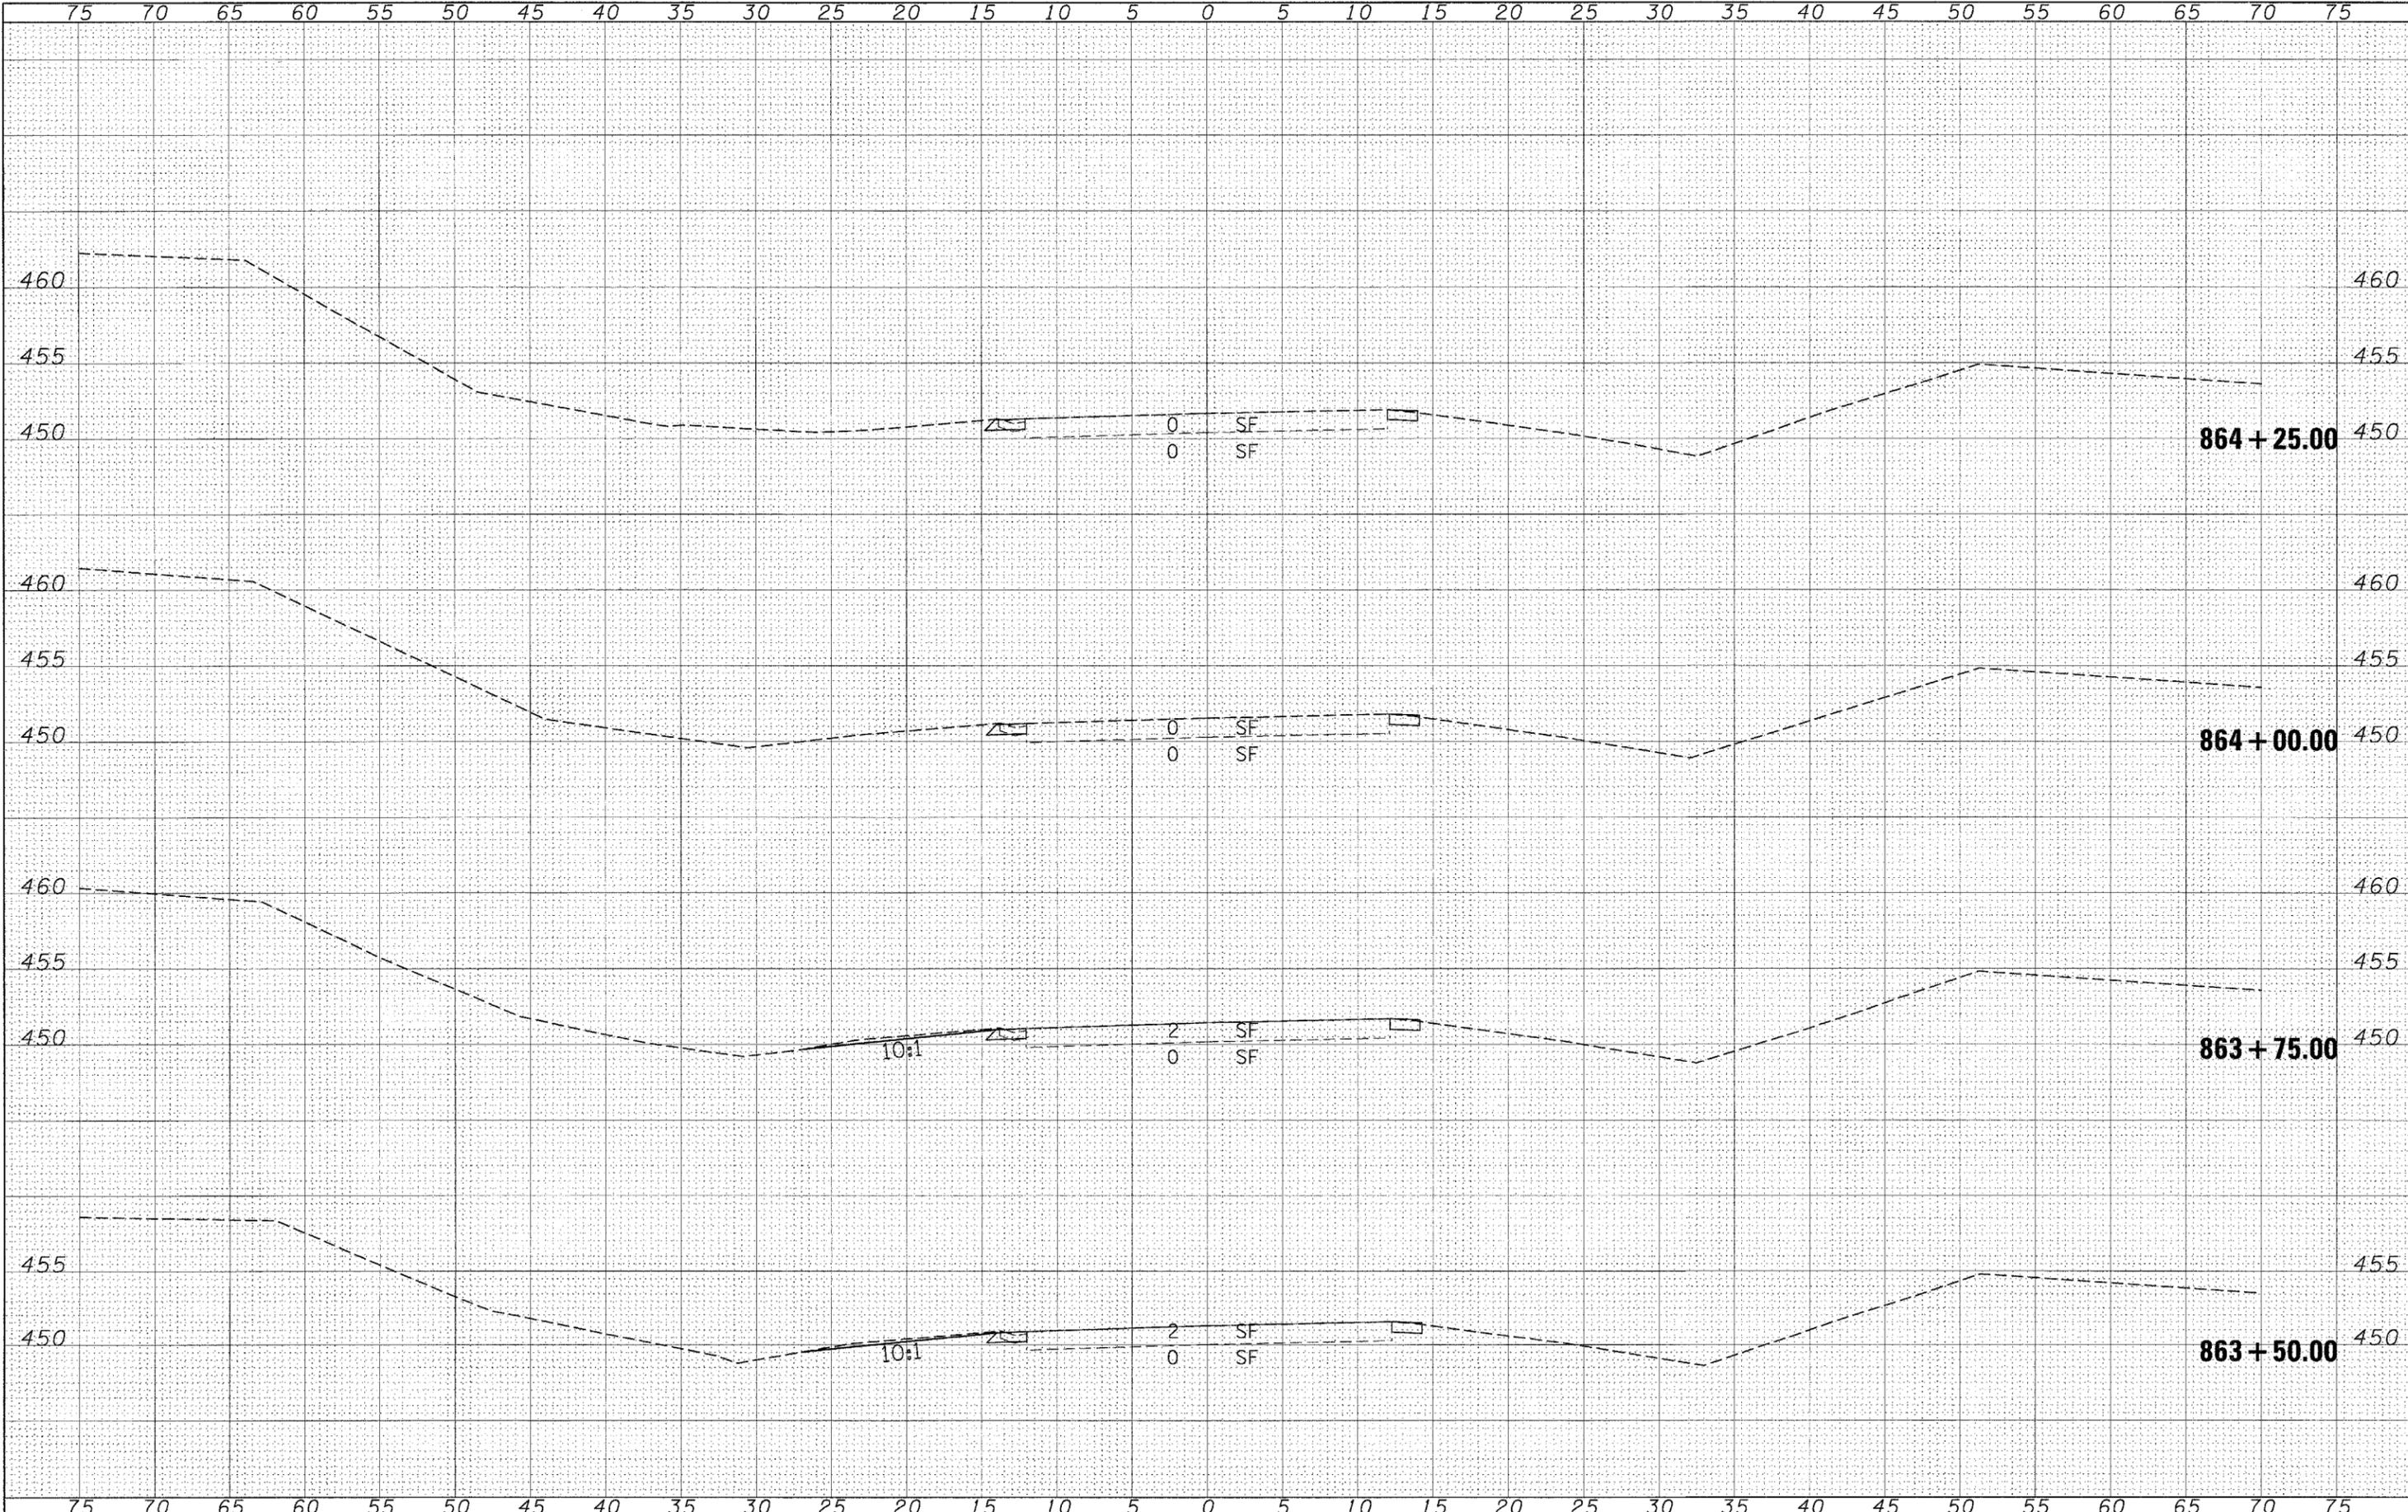

FILE NAME = c:\projects\921987\ss=sheets.m32

USER NAME = thomashf  
 DESIGNED -  
 DRAWN -  
 CHECKED -  
 DATE -

REVISED -  
 REVISED -  
 REVISED -  
 REVISED -

**STATE OF ILLINOIS  
 DEPARTMENT OF TRANSPORTATION**

**CROSS SECTIONS - LOCATION 7**

SCALE: SHEET NO. OF SHEETS STA. 863+50.00 TO STA. 864+25.00

F.A.P. RTE.	SECTION	COUNTY	TOTAL SHEETS	SHEET NO.
881	D9 SAFETY FY08-1	VARIOUS	64	59
FED. ROAD DIST. NO. [ILLINOIS] FED. AID PROJECT			CONTRACT NO. 78038	