


| | |
|----------|------|
| BY | DATE |
| SURVEYED | |
| PLOTTED | |
| DATE | |
| AREAS | |
| CHECKED | |
| NO. | |

| | |
|----------|------|
| BY | DATE |
| SURVEYED | |
| PLOTTED | |
| DATE | |
| AREAS | |
| CHECKED | |
| NO. | |

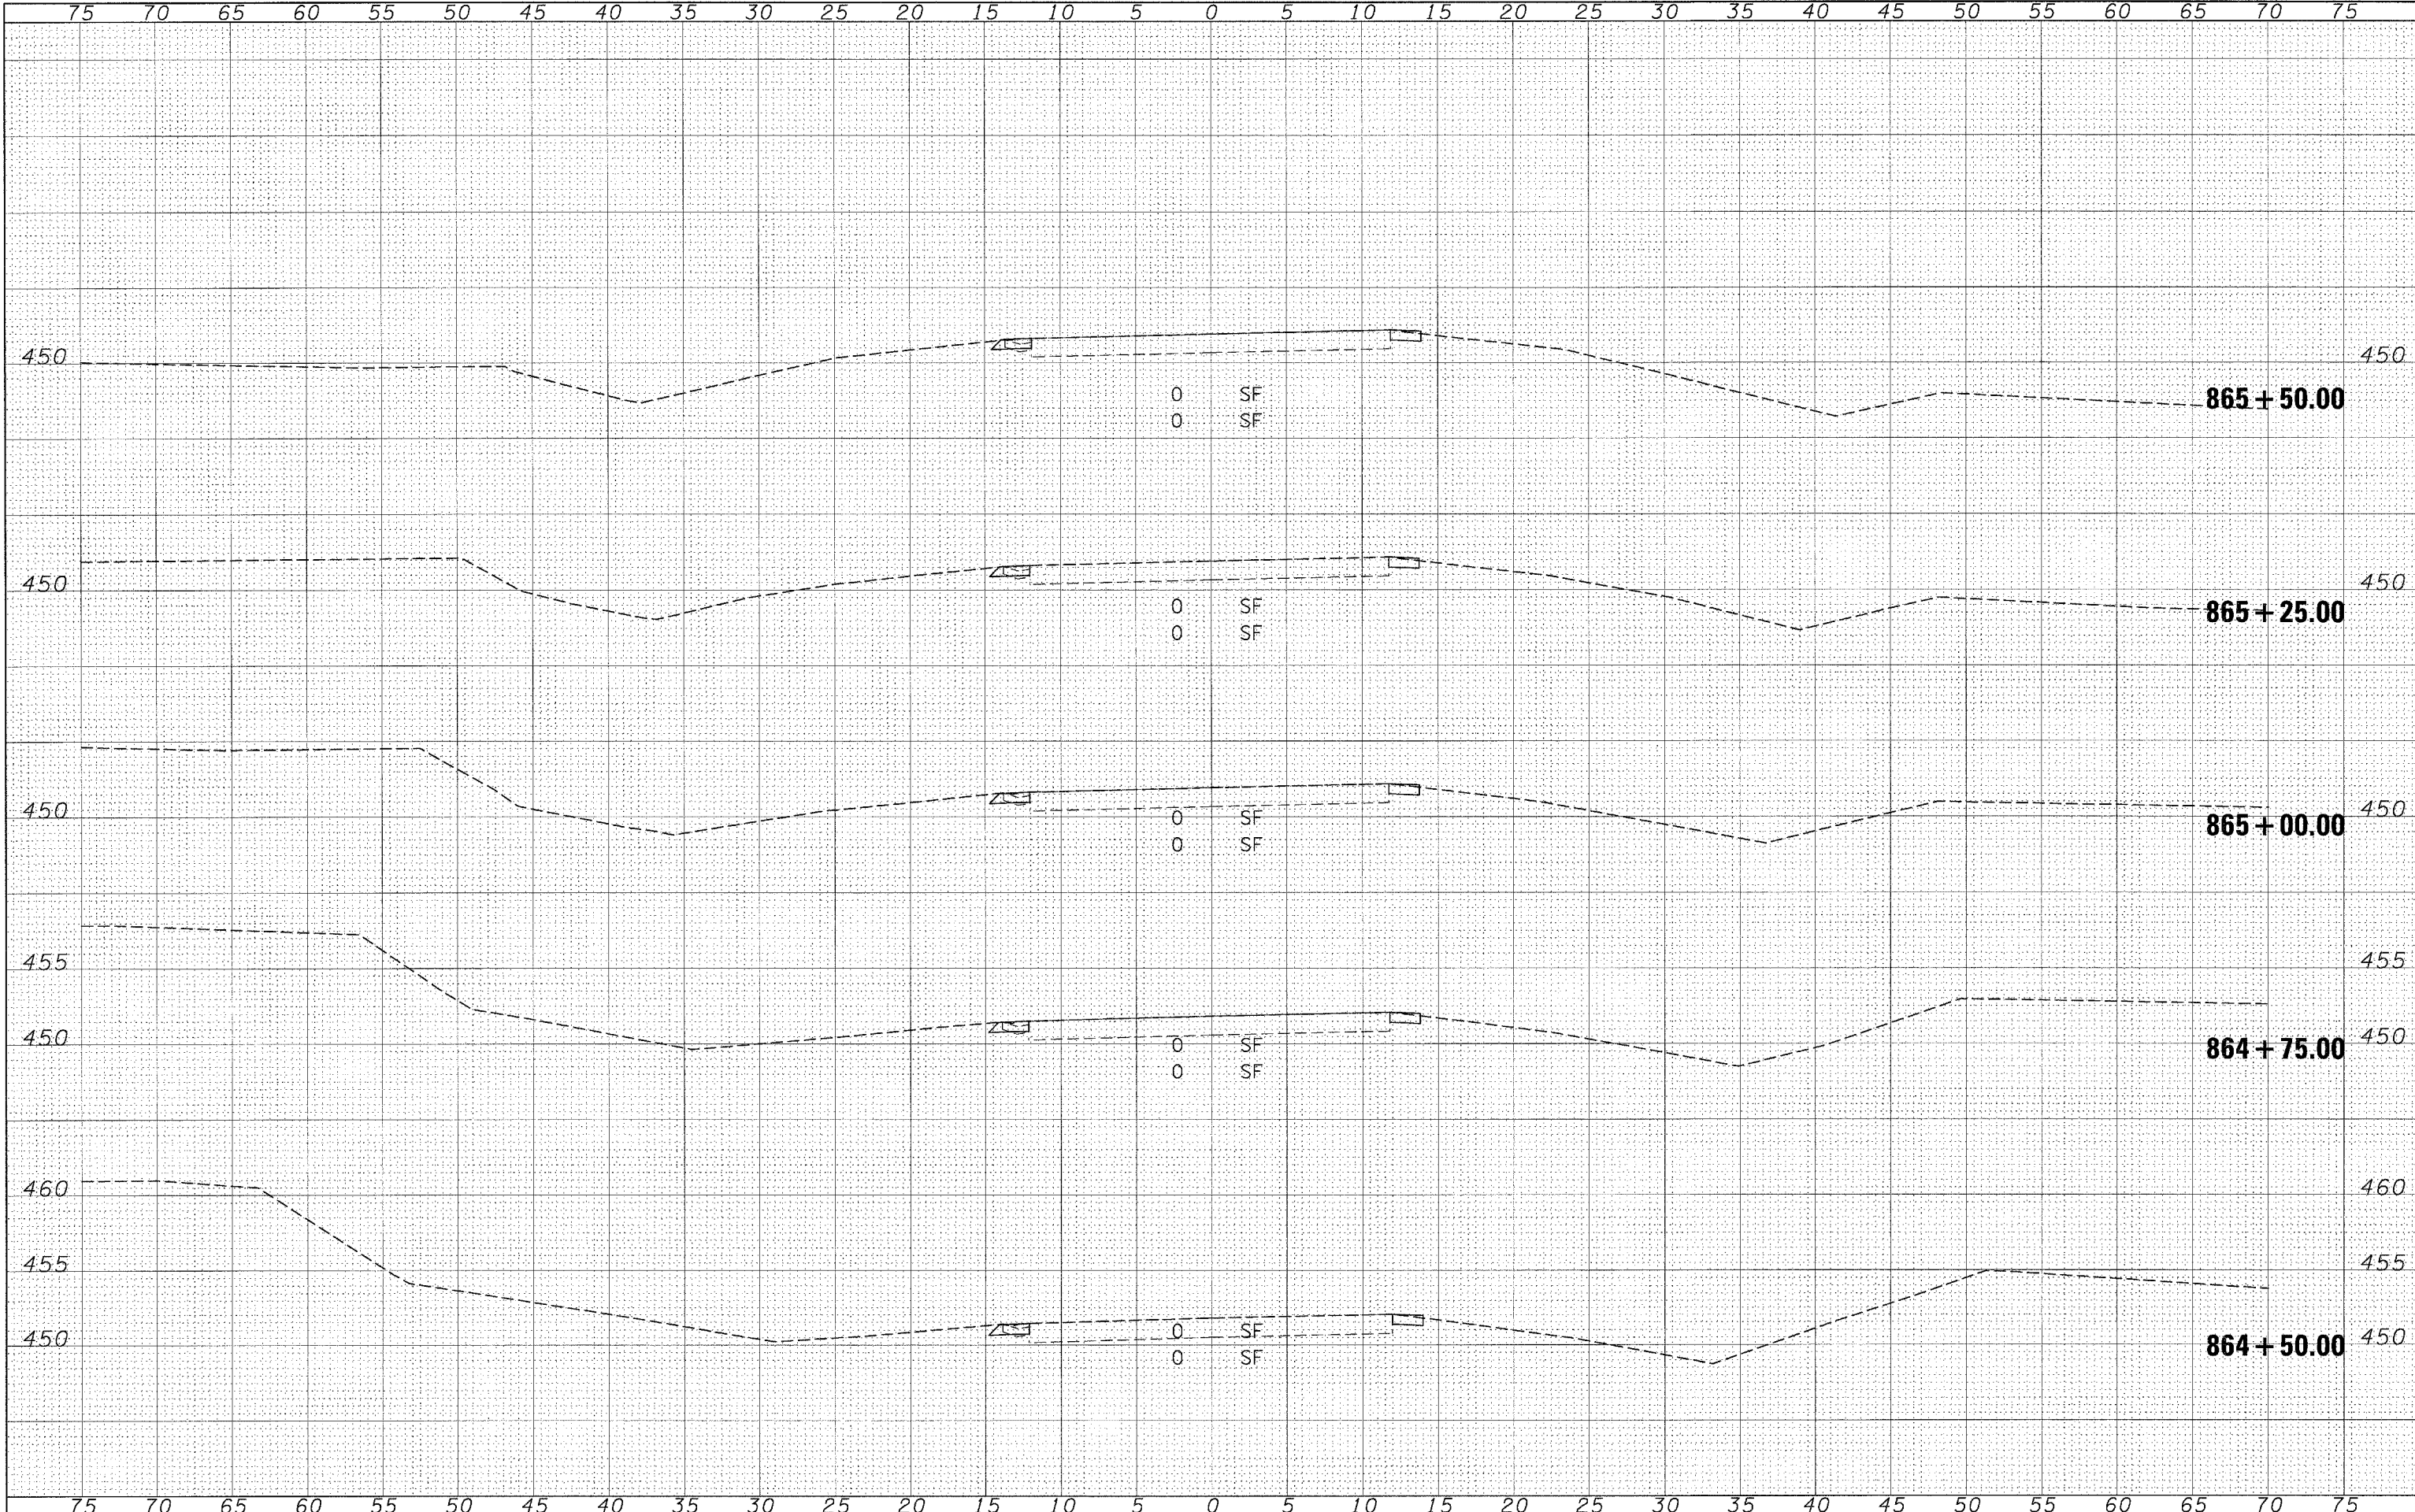

| | | | | | | | | | | | | |
|---|----------------------------|------------|-----------|---|------------------------------------|-----------|----|-----------------------|-----------------------------|-------------------|-----------------------|---------------------------|
| FILE NAME = c:\projects\1907\ss-sheets.m32 | USER NAME = thomashf | DESIGNED - | REVISED - | STATE OF ILLINOIS DEPARTMENT OF TRANSPORTATION | CROSS SECTIONS - LOCATION 7 | | | F.A.P. RTE. 881 | SECTION D9 SAFETY FY08-1 | COUNTY VARIOUS | TOTAL SHEETS 64 | SHEET NO. 60 |
| | PLOT SCALE = 5.0000' / IN. | DRAWN - | REVISED - | | SCALE: | SHEET NO. | OF | SHEETS | STA. 864+50.00 | TO STA. 865+50.00 | FED. ROAD DIST. NO. | ILLINOIS FED. AID PROJECT |
| | PLOT DATE = 3/18/2008 | CHECKED - | REVISED - | | | | | | | | | CONTRACT NO. 78038 |
| | | DATE - | REVISED - | | | | | | | | | |