


BY: _____ DATE: _____
 SURVEYED _____
 PLOTTED _____
 NOTE BOOK _____
 AREAS CHECKED _____
 NO. _____

BY: _____ DATE: _____
 SURVEYED _____
 PLOTTED _____
 NOTE BOOK _____
 AREAS CHECKED _____
 NO. _____

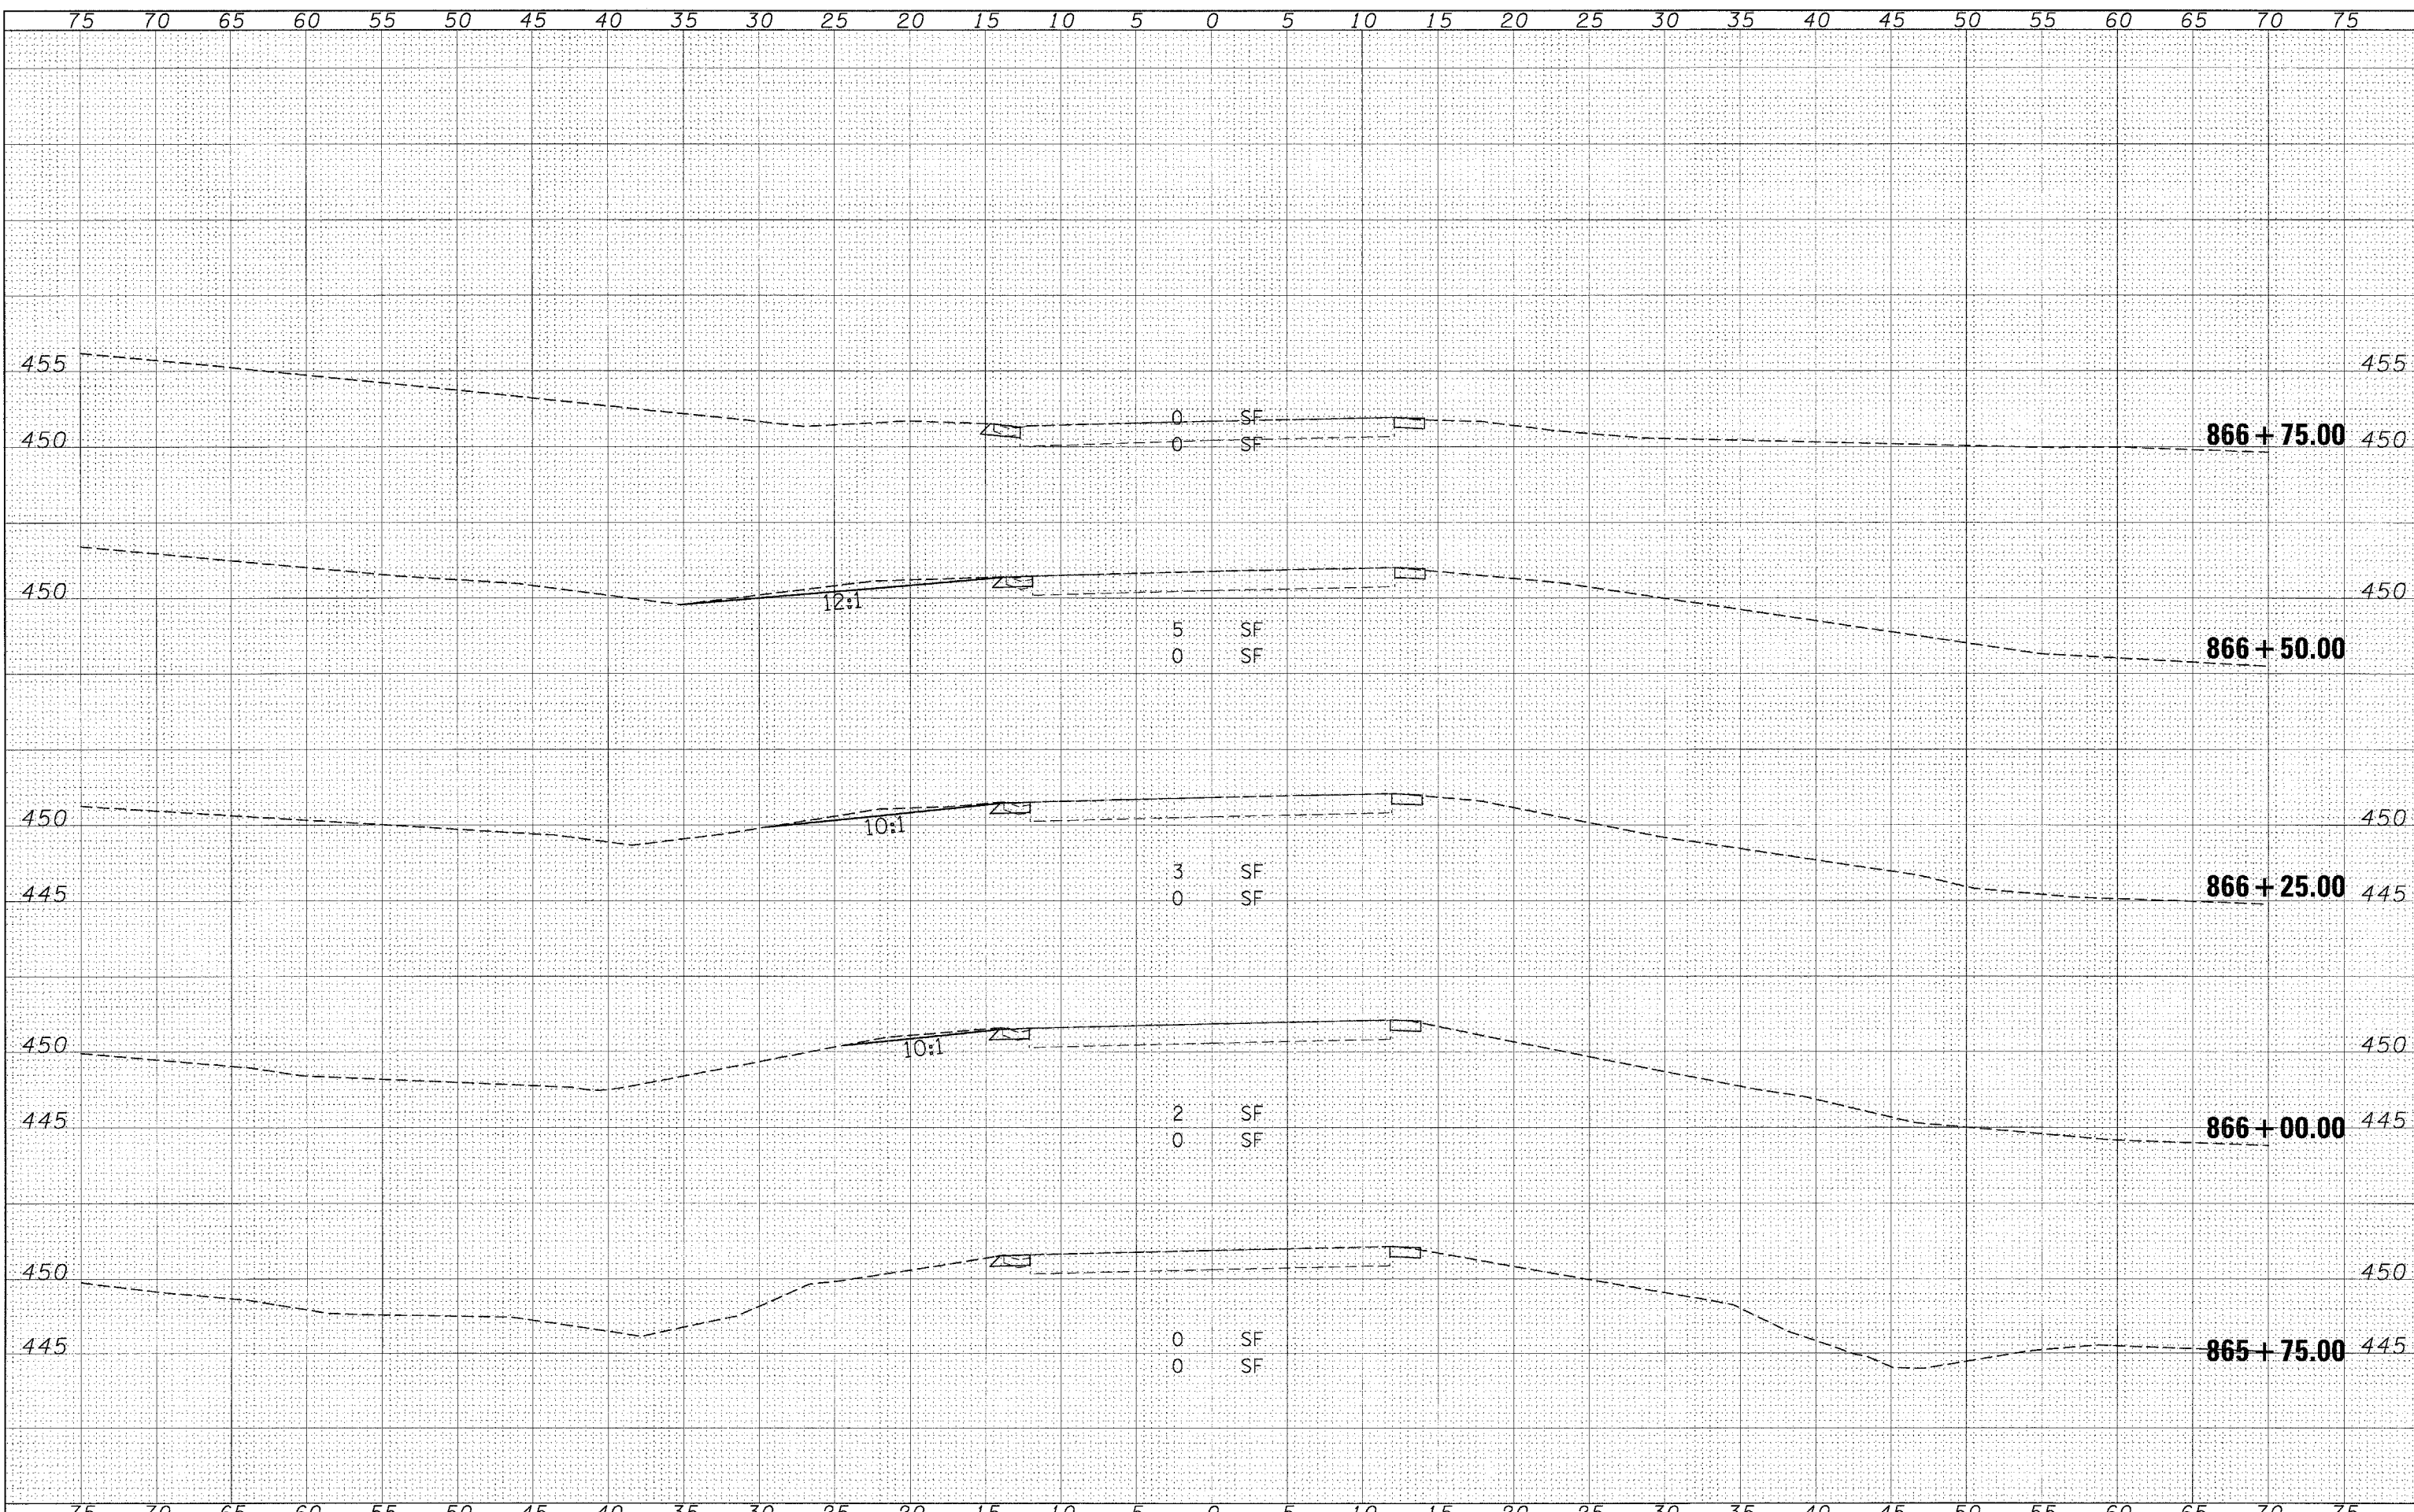

FILE NAME = c:\projects\0901907\ss=sheets.m32

USER NAME = thomaahf
 PLOT SCALE = 5.0000" / IN.
 PLOT DATE = 3/18/2008

DESIGNED -
 DRAWN -
 CHECKED -
 DATE -

REVISED -
 REVISED -
 REVISED -
 REVISED -

**STATE OF ILLINOIS
 DEPARTMENT OF TRANSPORTATION**

CROSS SECTIONS - LOCATION 7

SCALE: SHEET NO. OF SHEETS STA. 865+75.00 TO STA. 866+75.00

F.A.P. RTE. 881	SECTION D9 SAFETY FY08-1	COUNTY VARIOUS	TOTAL SHEETS 64	SHEET NO. 61
CONTRACT NO. 78038				
FED. ROAD DIST. NO. ILLINOIS FED. AID PROJECT				