


DATE	
BY	
SURVEYED	
PLOTTED	
DATE	
NO. BOOK	
AREAS CHECKED	

DATE	
BY	
SURVEYED	
PLOTTED	
DATE	
NO. BOOK	
AREAS CHECKED	

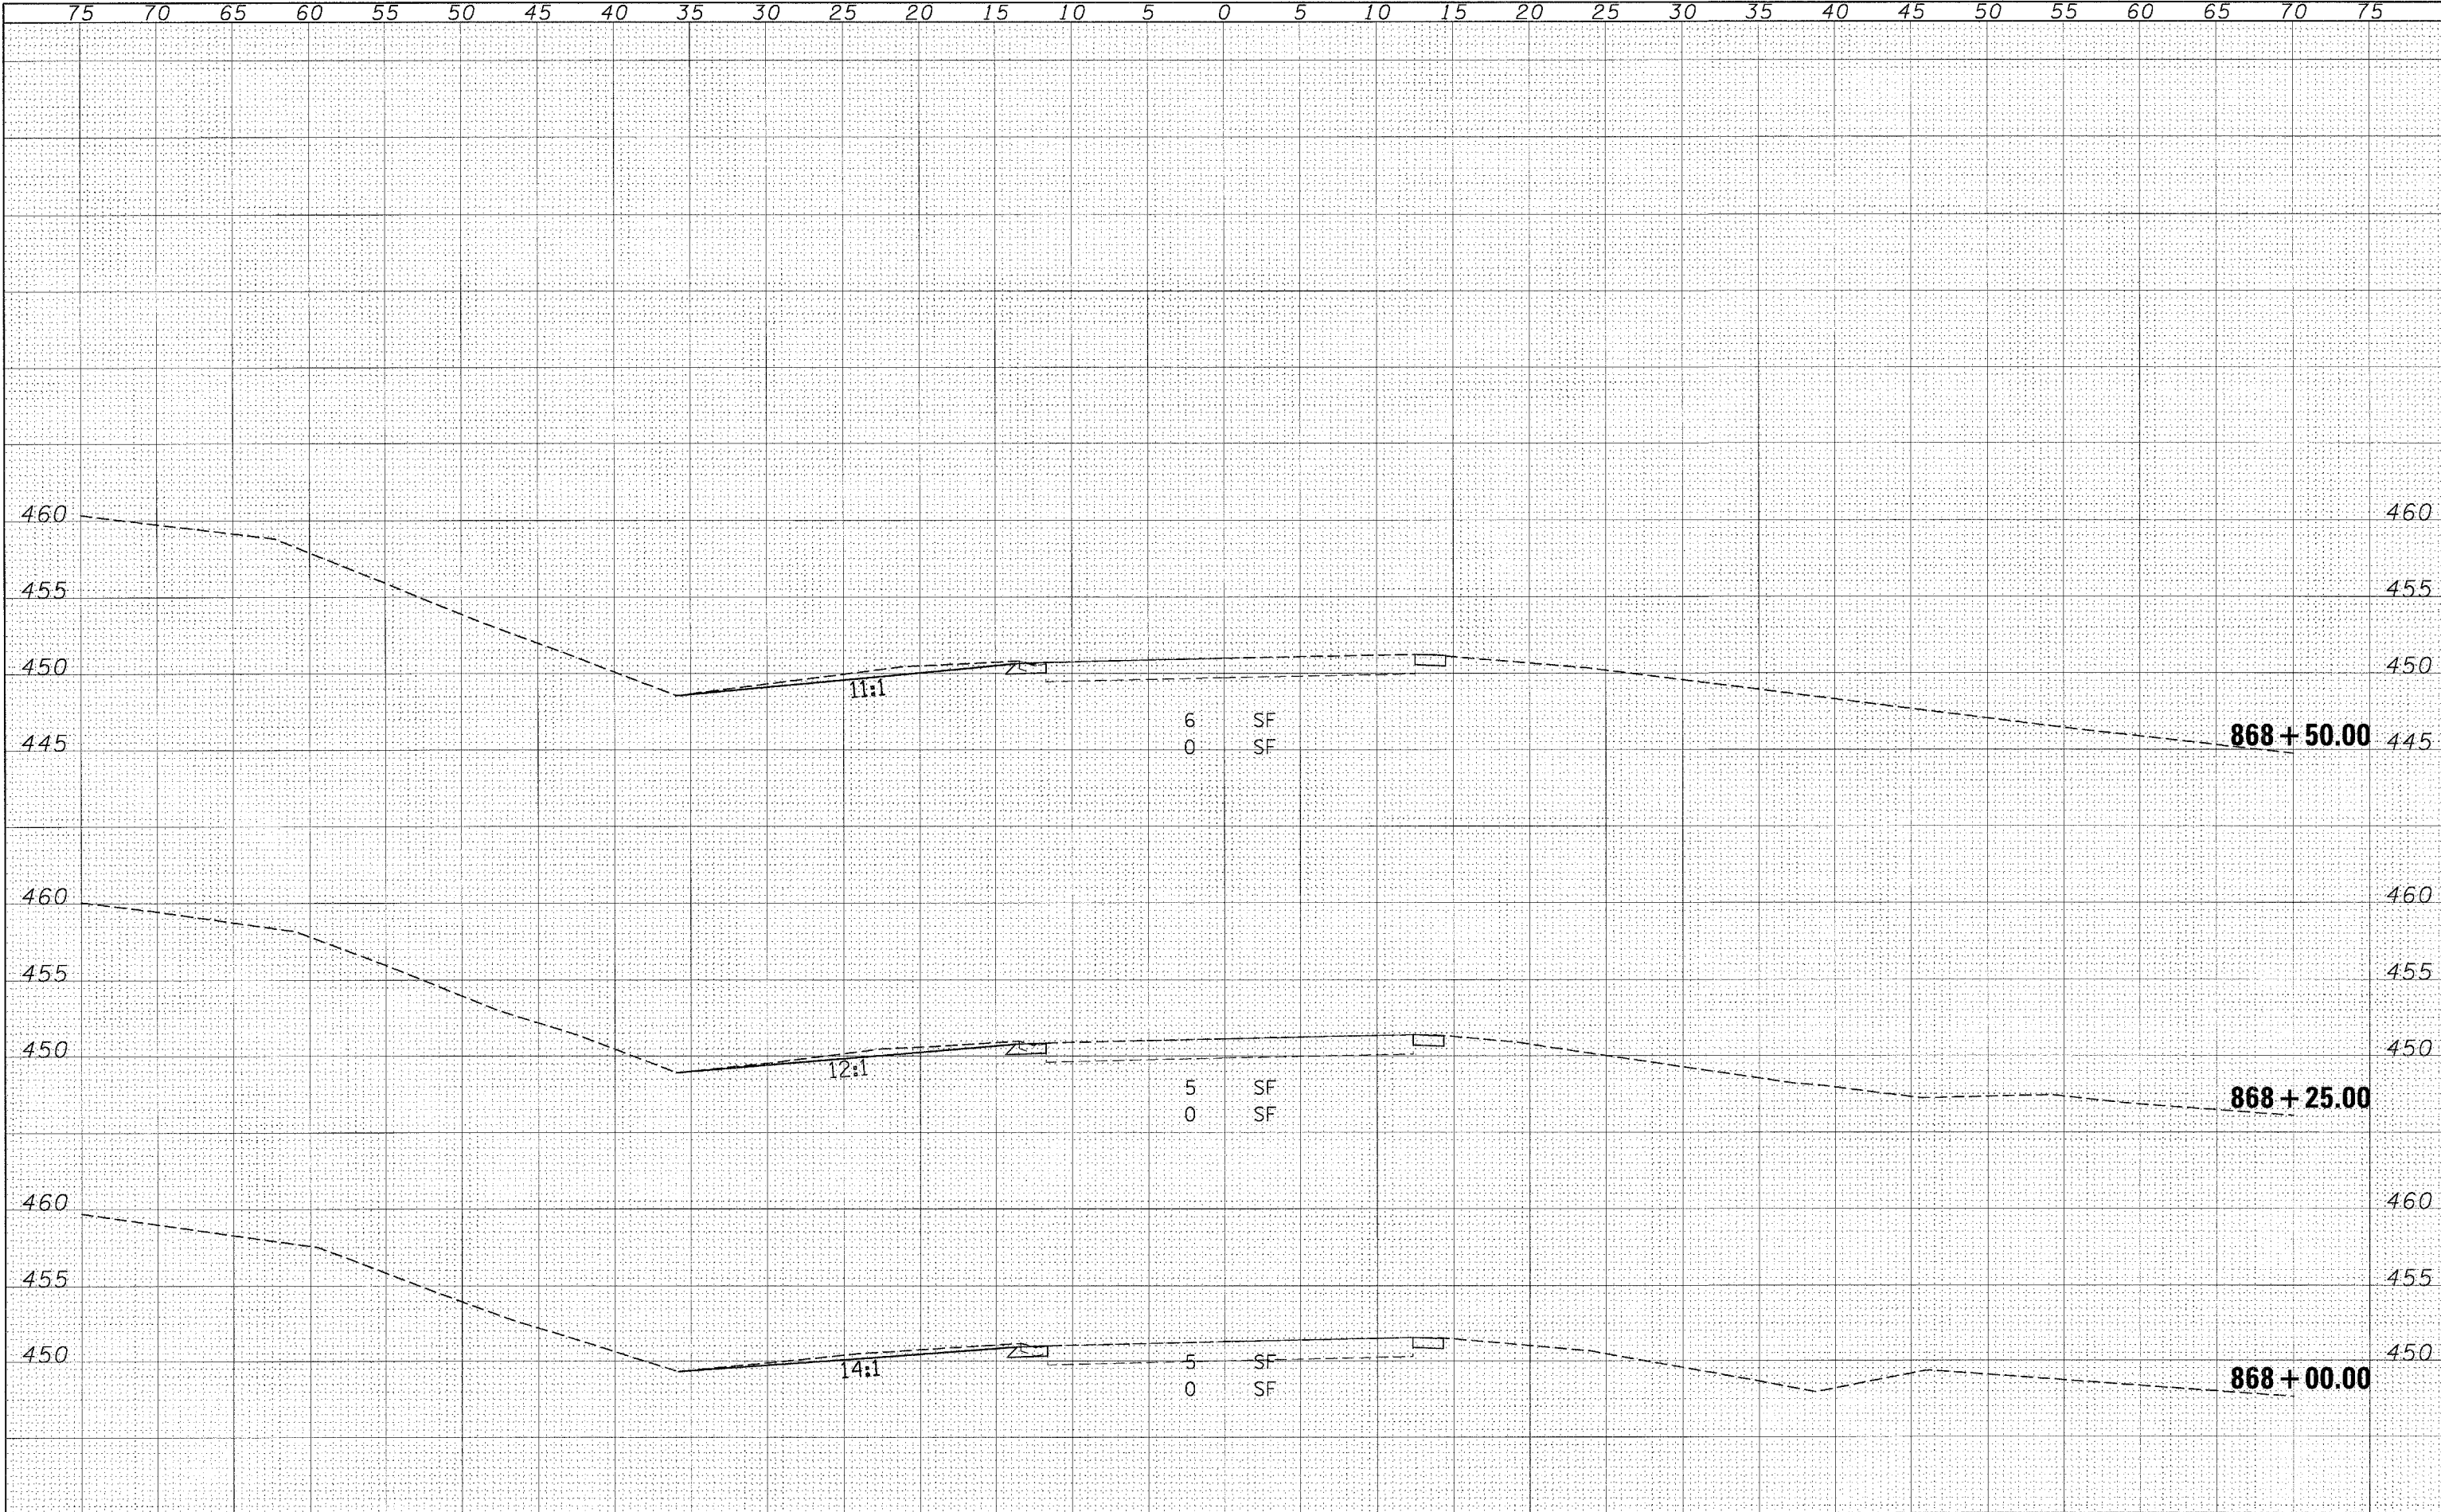

FILE NAME =	USER NAME = thomashf	DESIGNED -	REVISED -	<b>STATE OF ILLINOIS DEPARTMENT OF TRANSPORTATION</b>	<b>CROSS SECTIONS - LOCATION 7</b>			F.A.P. RTE.	SECTION	COUNTY	TOTAL SHEETS	SHEET NO.
ca:\projects\1081907\1081907-sheets.m32		DRAWN -	REVISED -					881	D9 SAFETY FY08-1	VARIOUS	64	63
		CHECKED -	REVISED -		SCALE: SHEET NO. OF SHEETS STA. 868+00.00 TO STA. 868+50.00			CONTRACT NO. 78038				
		DATE -	REVISED -		FED. ROAD DIST. NO. ILLINOIS FED. AID PROJECT							