


F.A. RTE.	SECTION	COUNTY	TOTAL SHEETS	SHEET NO.
331	*	WILLIAMSON	29	14
STA. _____		TO STA. _____		
FED. ROAD DIST. NO. _____ ILLINOIS FED. AID PROJECT				
* (1-2)RS-3,(1-3)RS-2				

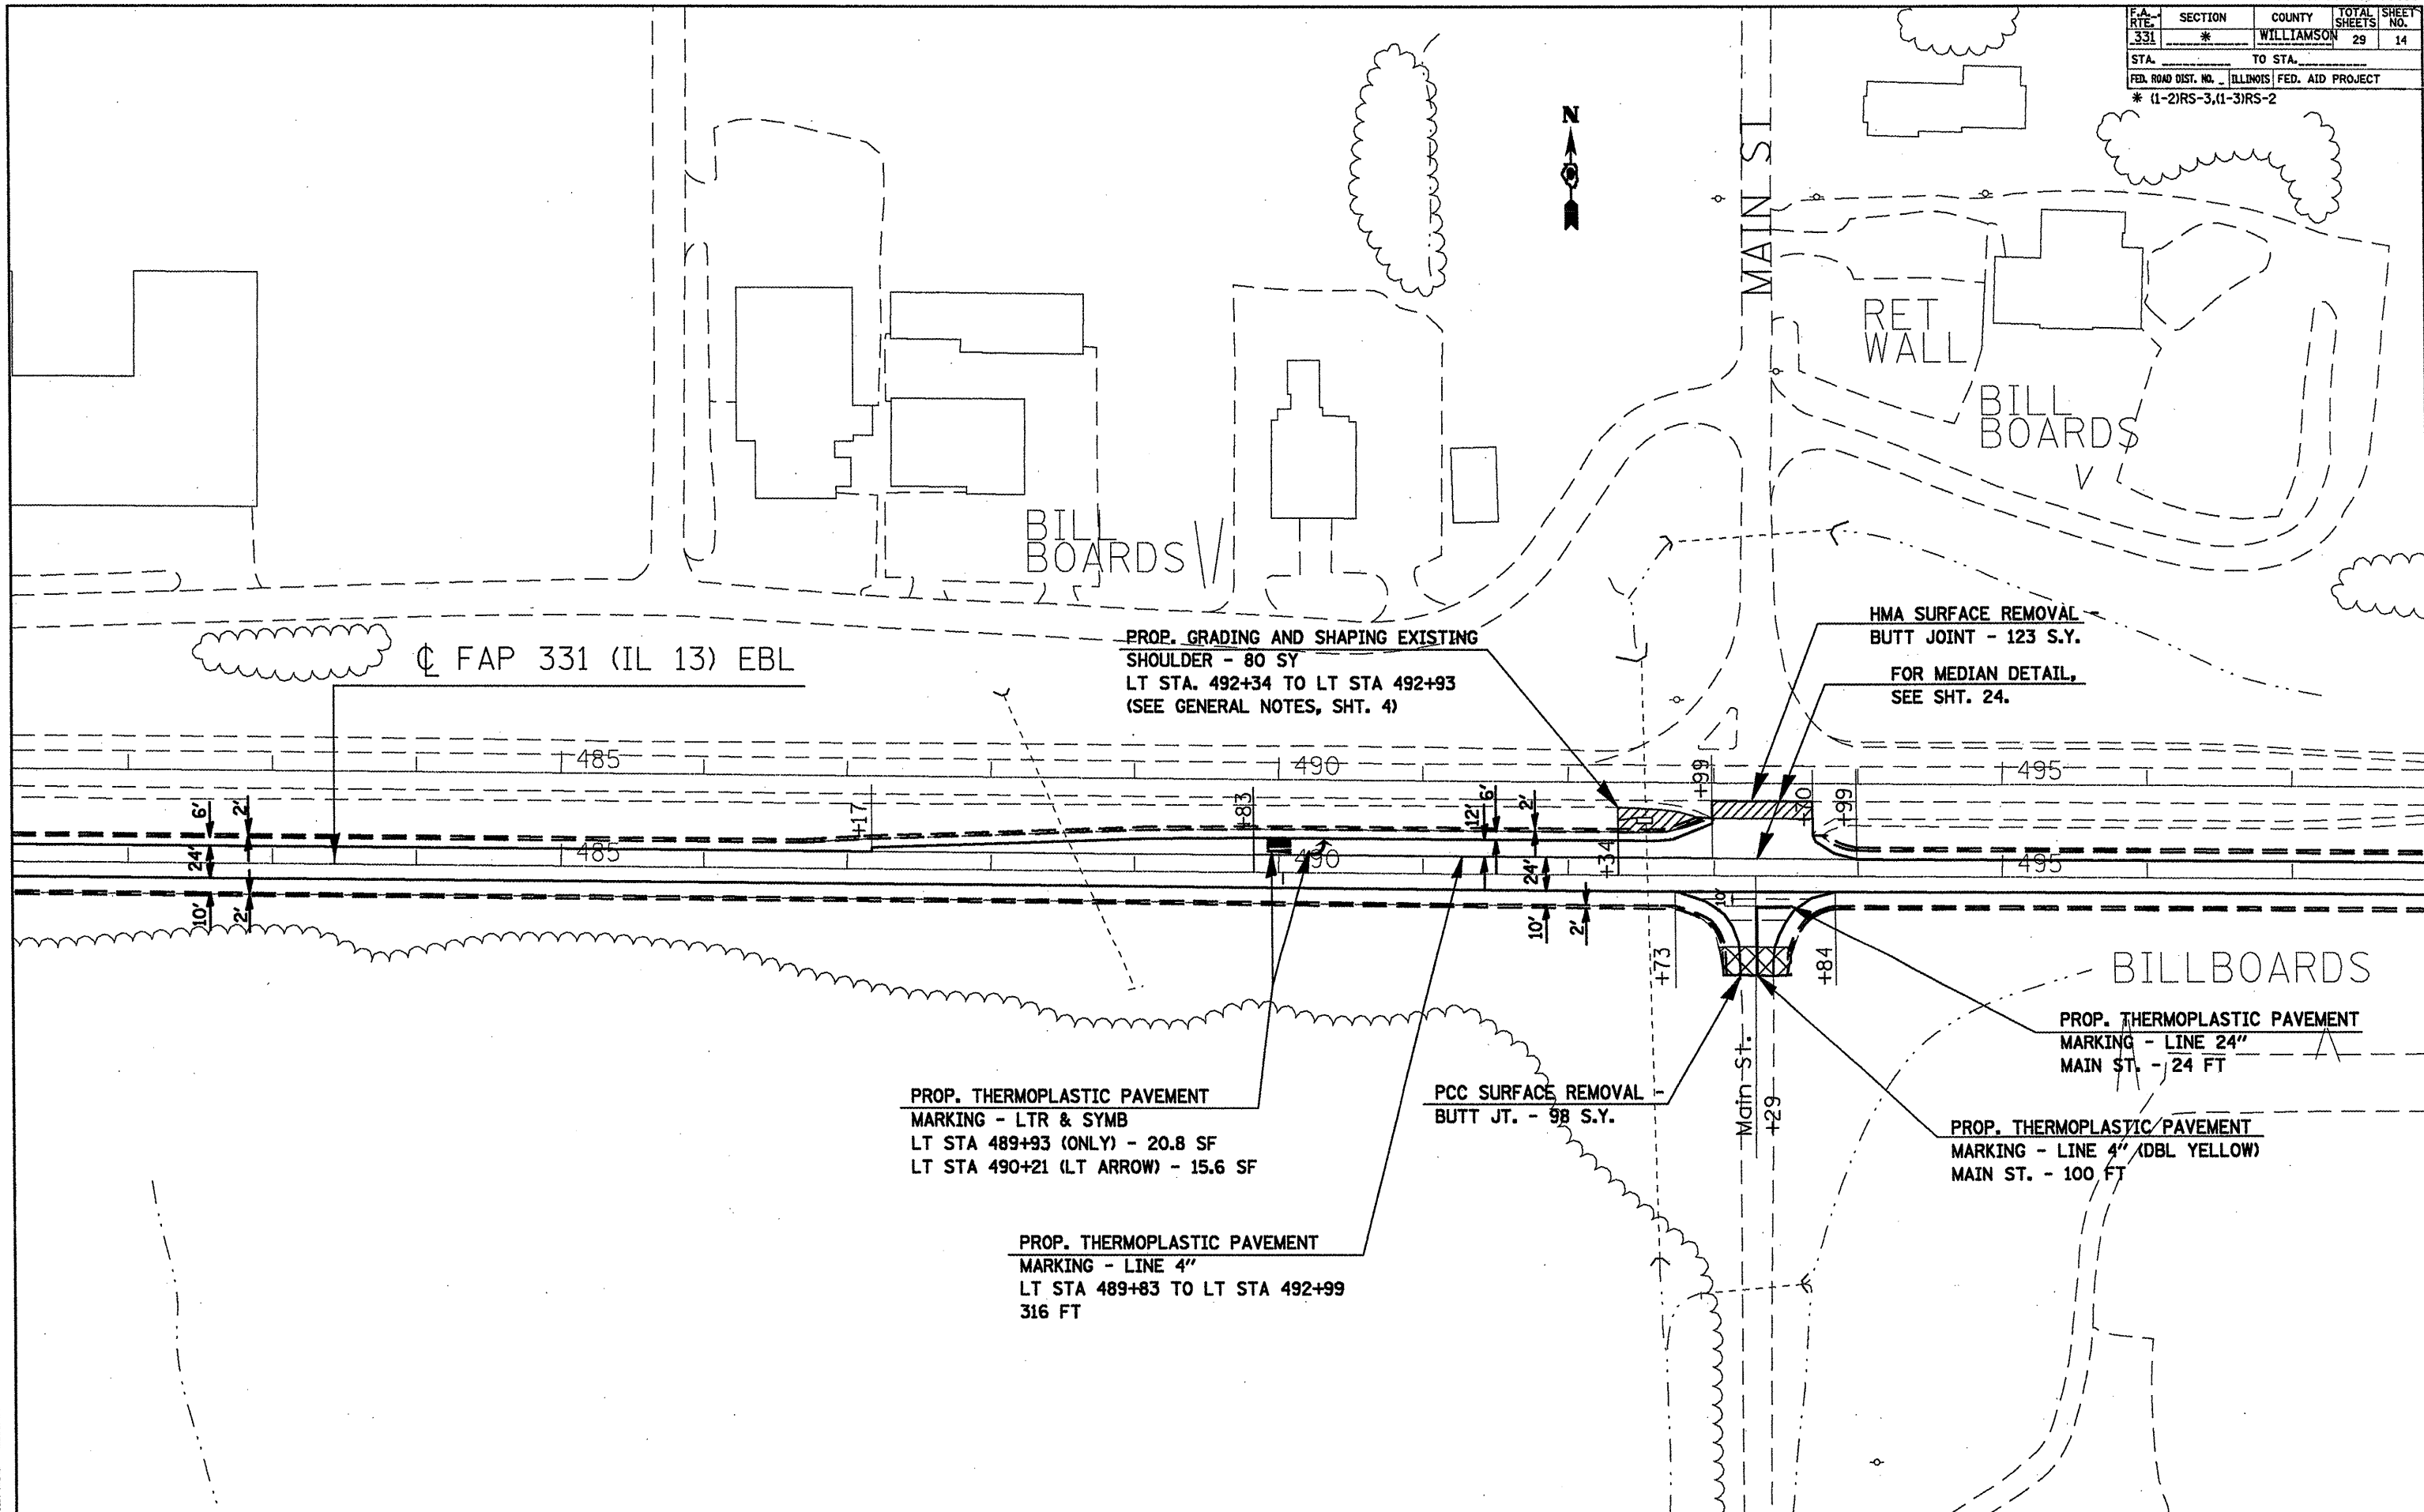

PLAN LAYOUT - STA. 481+00 TO STA. 498+00

PLOT DATE = 3/15/2008  
 FILE NAME = c:\p\projects\78039\78039.dwg  
 PLOT SCALE = 1/8"=1'-0"  
 USER NAME = mason@dr