


F.A. RTE.	SECTION	COUNTY	TOTAL SHEETS	SHEET NO.
331	*	WILLIAMSON	29	17
STA.		TO STA.		
FED. ROAD DIST. NO.		ILLINOIS	FED. AID PROJECT	
* (1-2)RS-3, (1-3)RS-2				

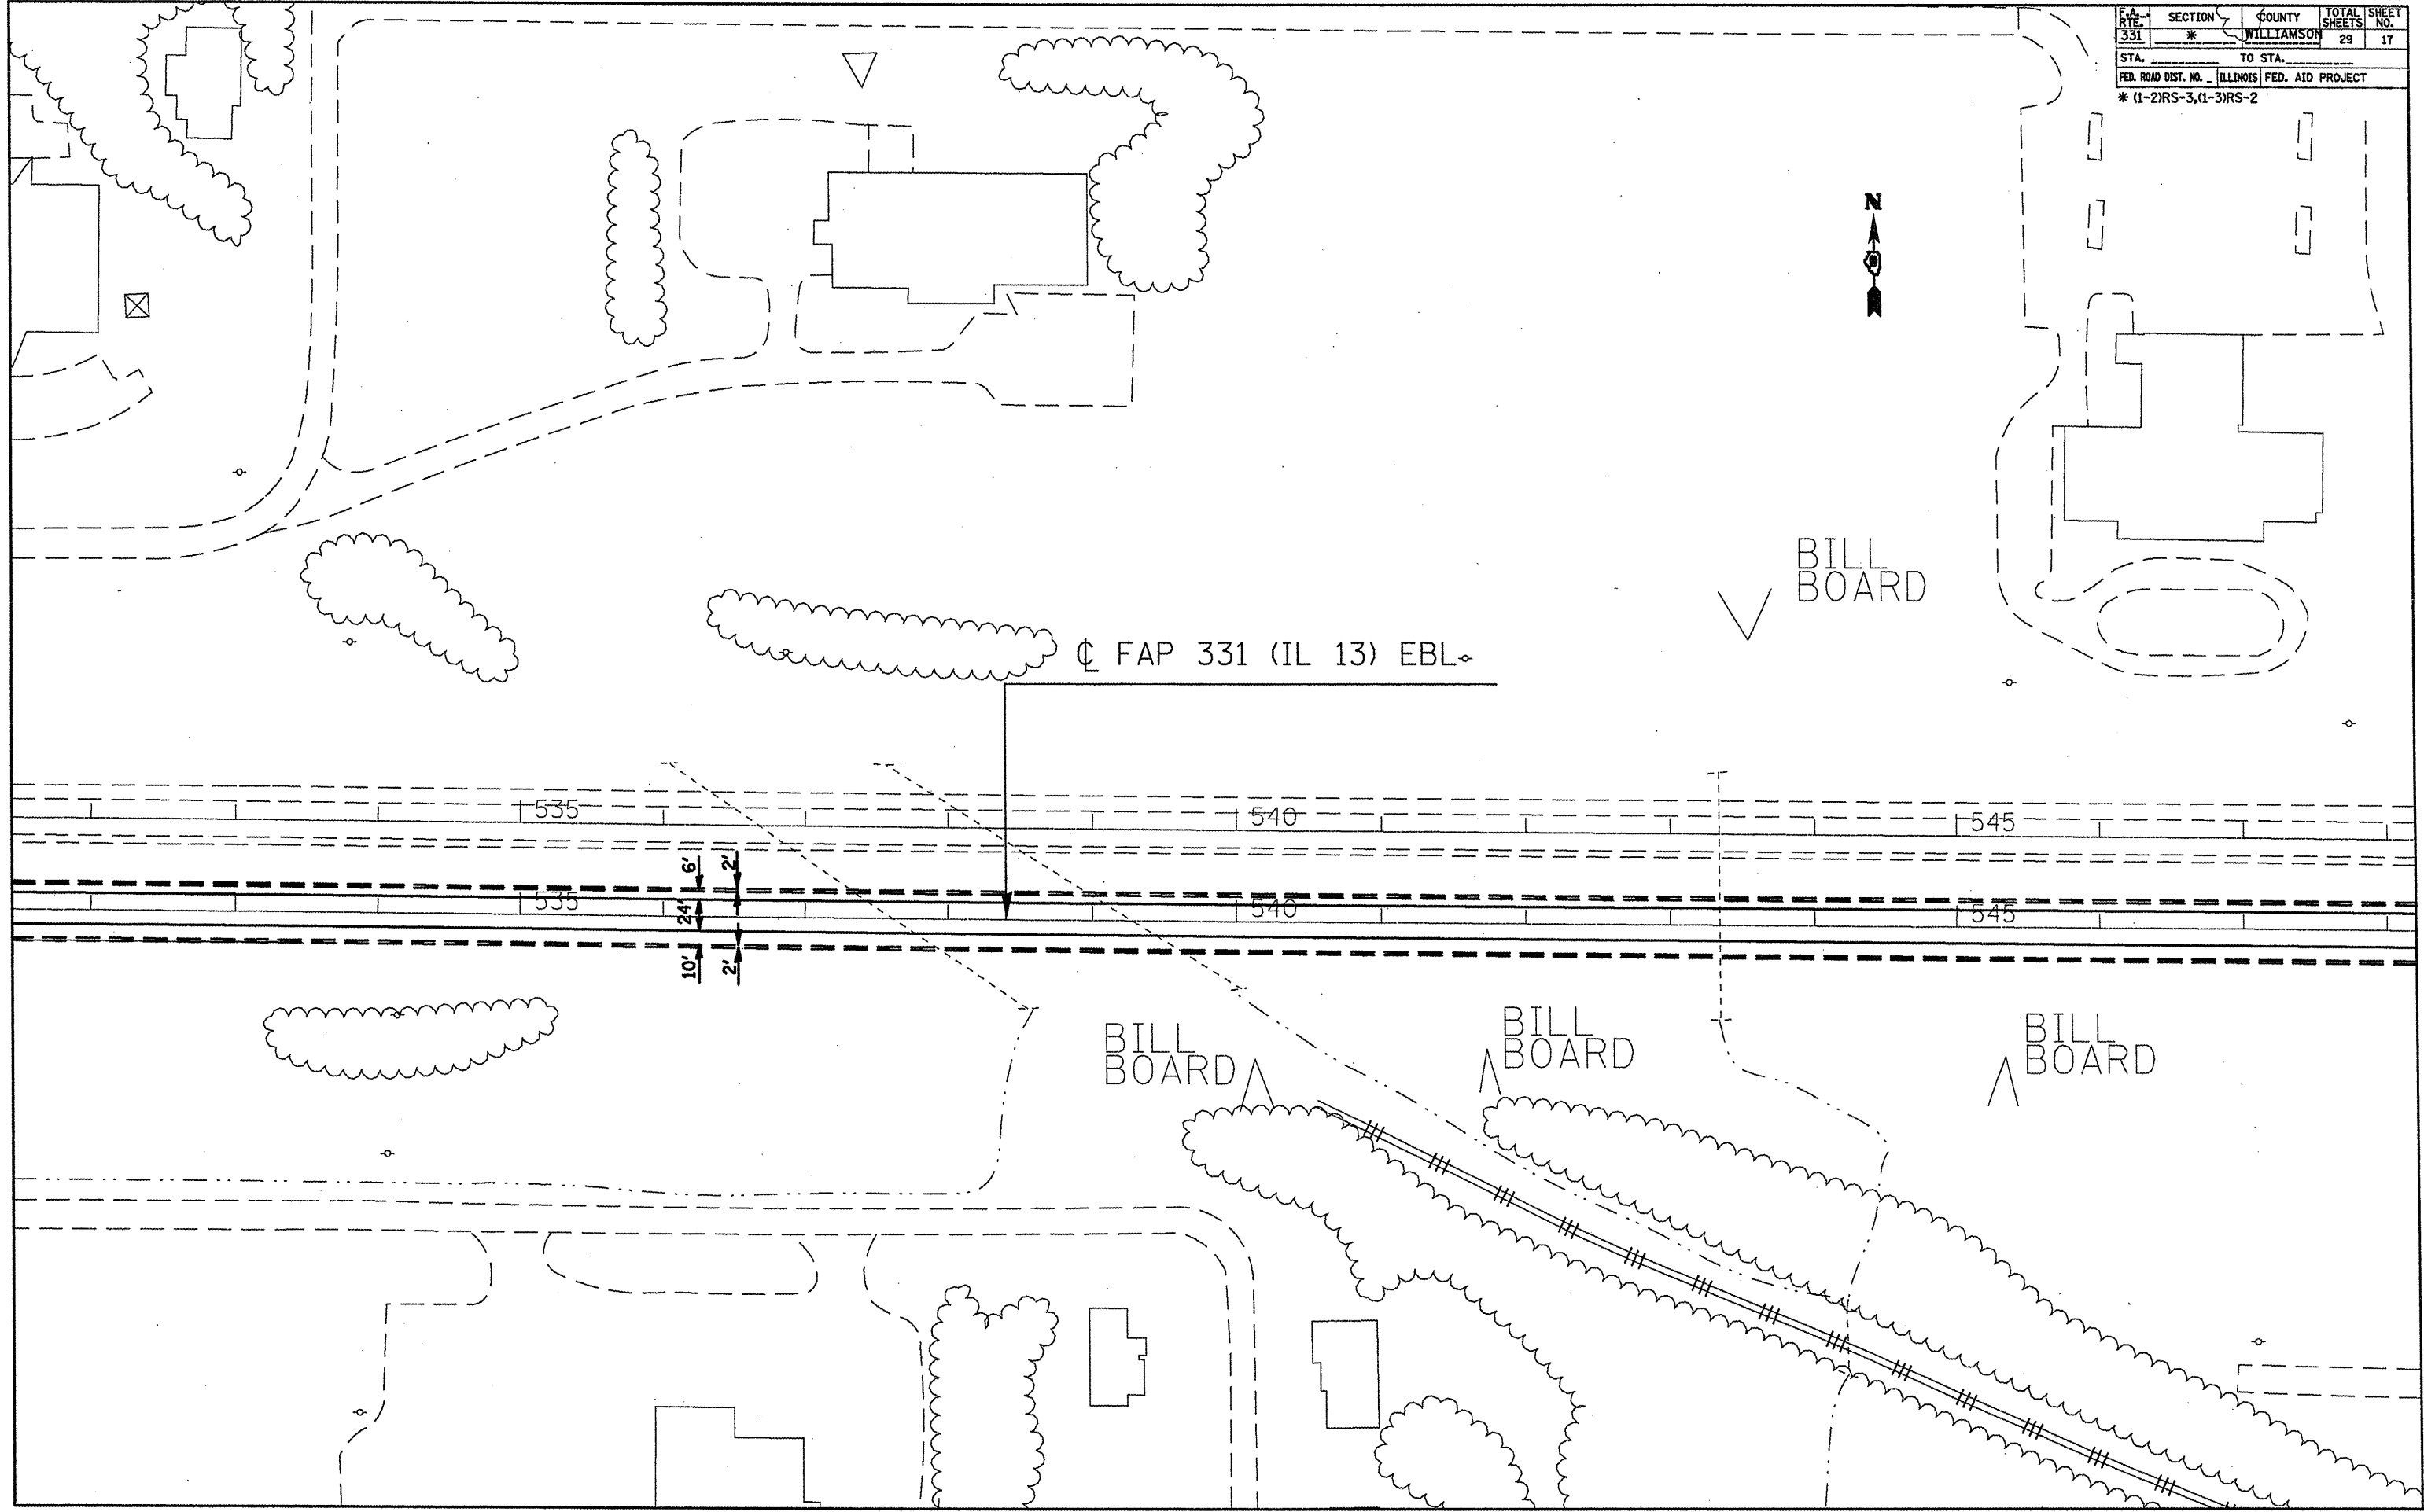

PLOT DATE = 3/15/2008
 FILE NAME = c:\pwork\proj\78039\78039.dwg
 PLOT SCALE = 1"=40'
 USER NAME = moor@dr

PLAN LAYOUT - STA. 531+50 TO STA. 548+10