


F.A. RITE	SECTION	COUNTY	TOTAL SHEETS	SHEET NO.
331	*	WILLIAMSON	29	19
STA.		TO STA.		
FED. ROAD DIST. NO. ILLINOIS FED. AID PROJECT				
* (1-2)RS-3,(1-3)RS-2				

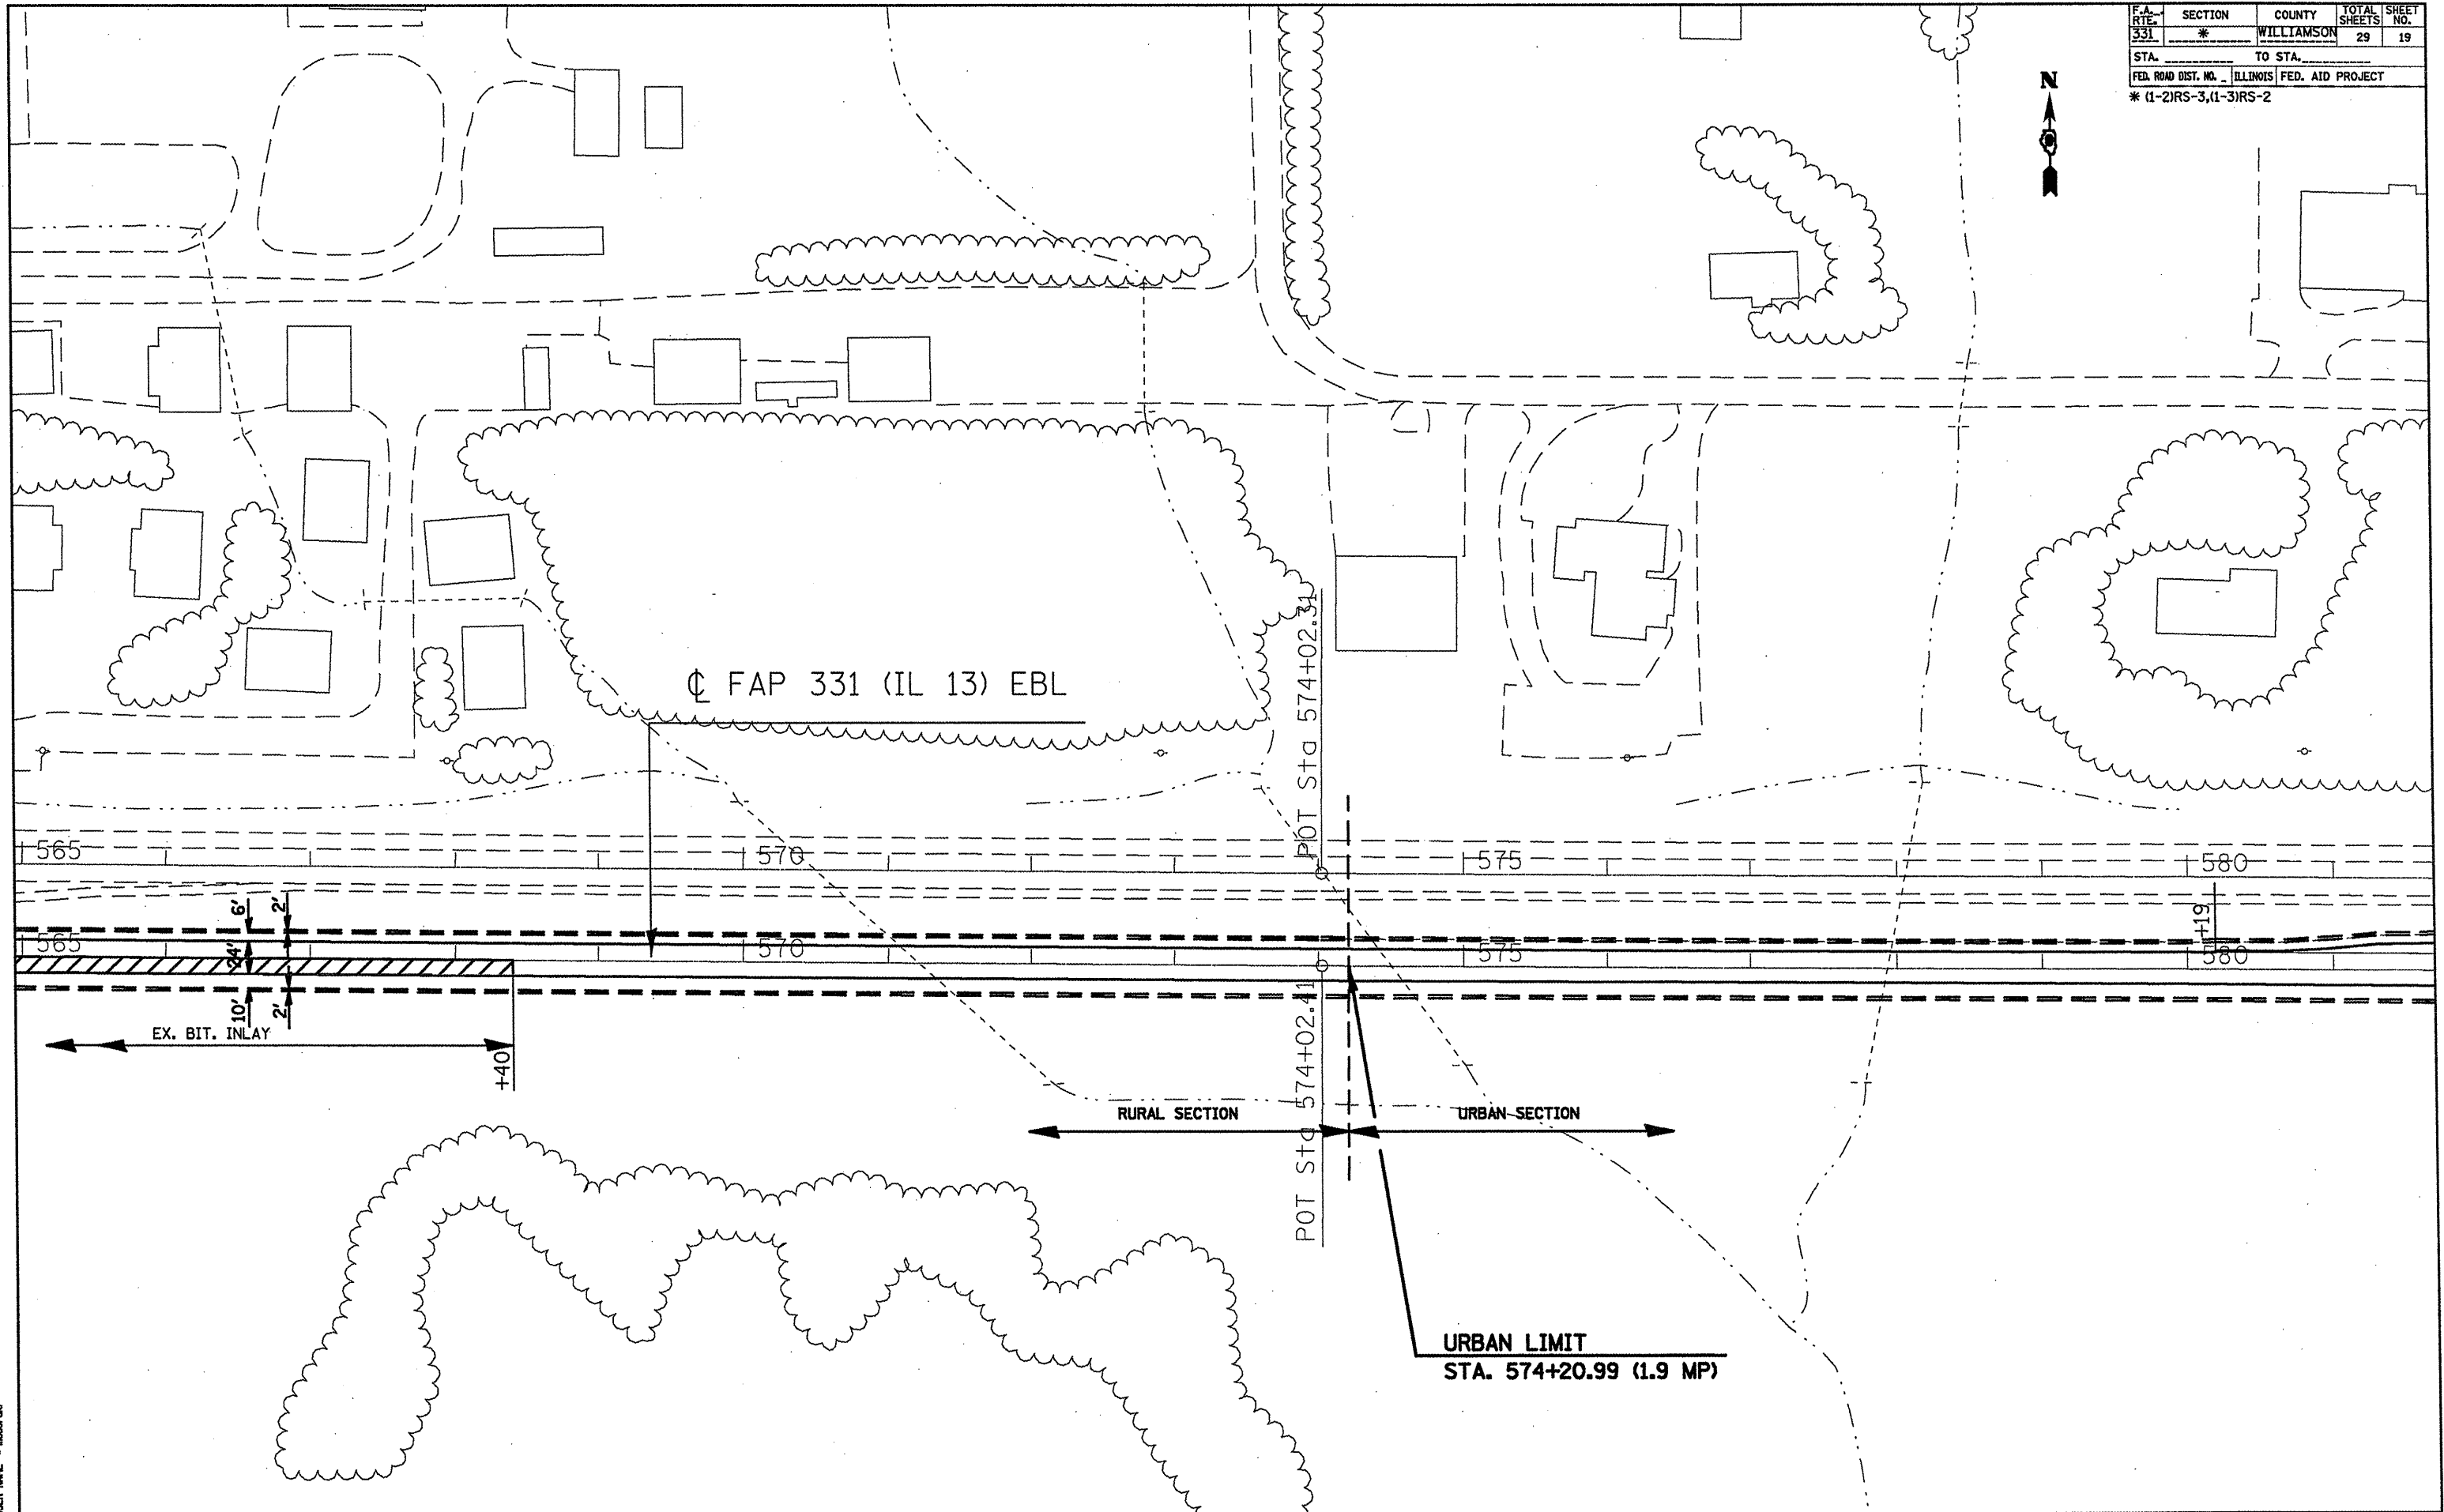

PLOT DATE = 3/14/2006
 PLOT SCALE = 1/4" = 100'
 USER NAME = mason-d