


CONTRACT: 78040
 ROUTE: F.A.I. 57
 SECTION: (02-1B-1)P-1
 COUNTY: ALEXANDER, IL; MISSISSIPPI, MO
 SHEET 13 OF 67
 FOR INFORMATION ONLY

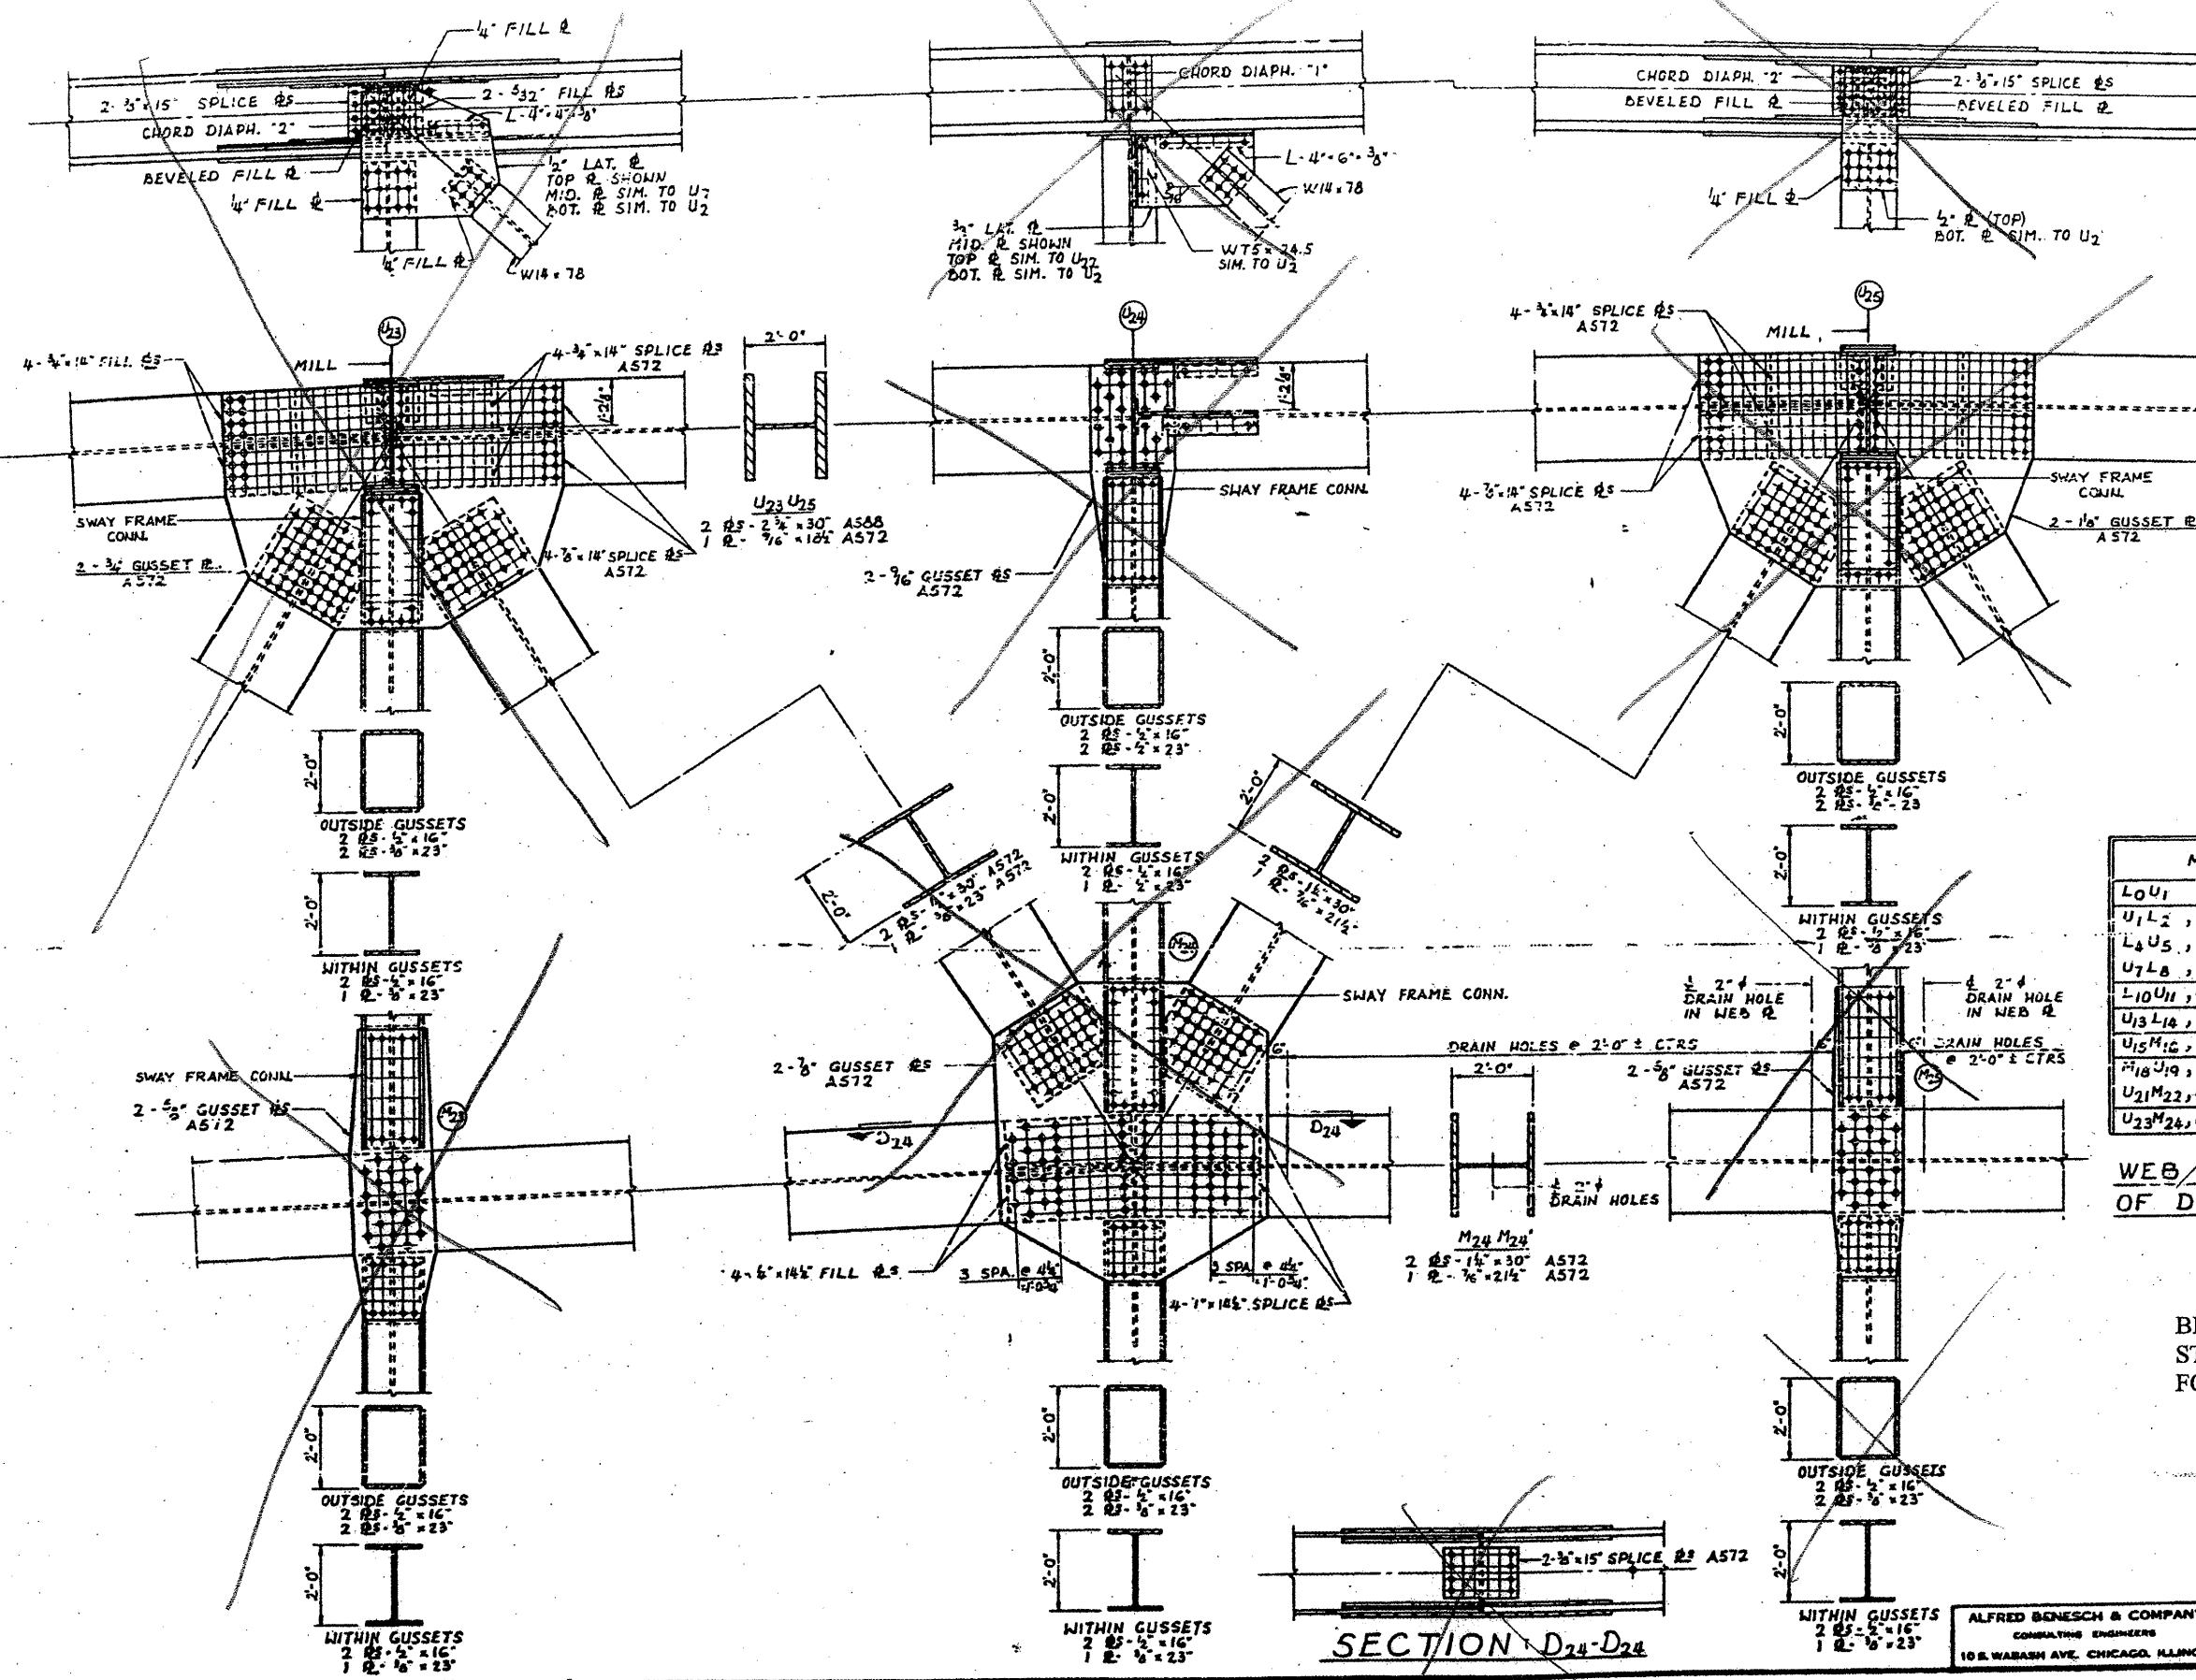

MEMBER	Y' AT LOWER END	Y' AT UPPER END
L0U1	1'-3"	0'-0"
U1L2, L2U3		
L4U5, U5L6, L6U7	1'-3"	1'-3"
U7L8, L8U9, U9L10		
L10U11, U11L12, L12U13	1'-6"	1'-6"
U13L14, L14U15, U15L16	0'-0"	0'-0"
U15L16, L16U17, U17L18	1'-6"	1'-6"
M18U19, U19M20, M20U21	1'-3"	1'-3"
U21M22, M22U23		
U23M24, M24U25	1'-0"	1'-0"

WEB PLATE CUT-OFF AT ENDS OF DIAGONAL TRUSS MEMBERS

BRIDGE NO. 1
 STRUCTURE NO. 002-0022
 FOR INFORMATION ONLY

TRUSS DETAILS - M23 TO M25 & U23 TO
 F.A.I. RTE. 57 OVER THE MISSISSIPPI RIVER
 PROJECT 1-57-9(1)0
 SECTION 02-1B-1(F&E)
 ALEXANDER COUNTY, ILLINOIS
 MISSISSIPPI COUNTY, MISSOURI
 STA. 1141 + 64.78 TO STA. 1182 + 75.28

ALFRED BENESCH & COMPANY
 CONSULTING ENGINEERS
 10 S. WABASH AVE. CHICAGO, ILLINOIS

