



STATE OF ILLINOIS
DEPARTMENT OF TRANSPORTATION

CONTRACT: 78040
ROUTE: F.A.I. 57
SECTION: (02-1B-1)P-1
COUNTY: ALEXANDER, IL; MISSISSIPPI, MO
SHEET 03 OF 67
FOR INFORMATION ONLY

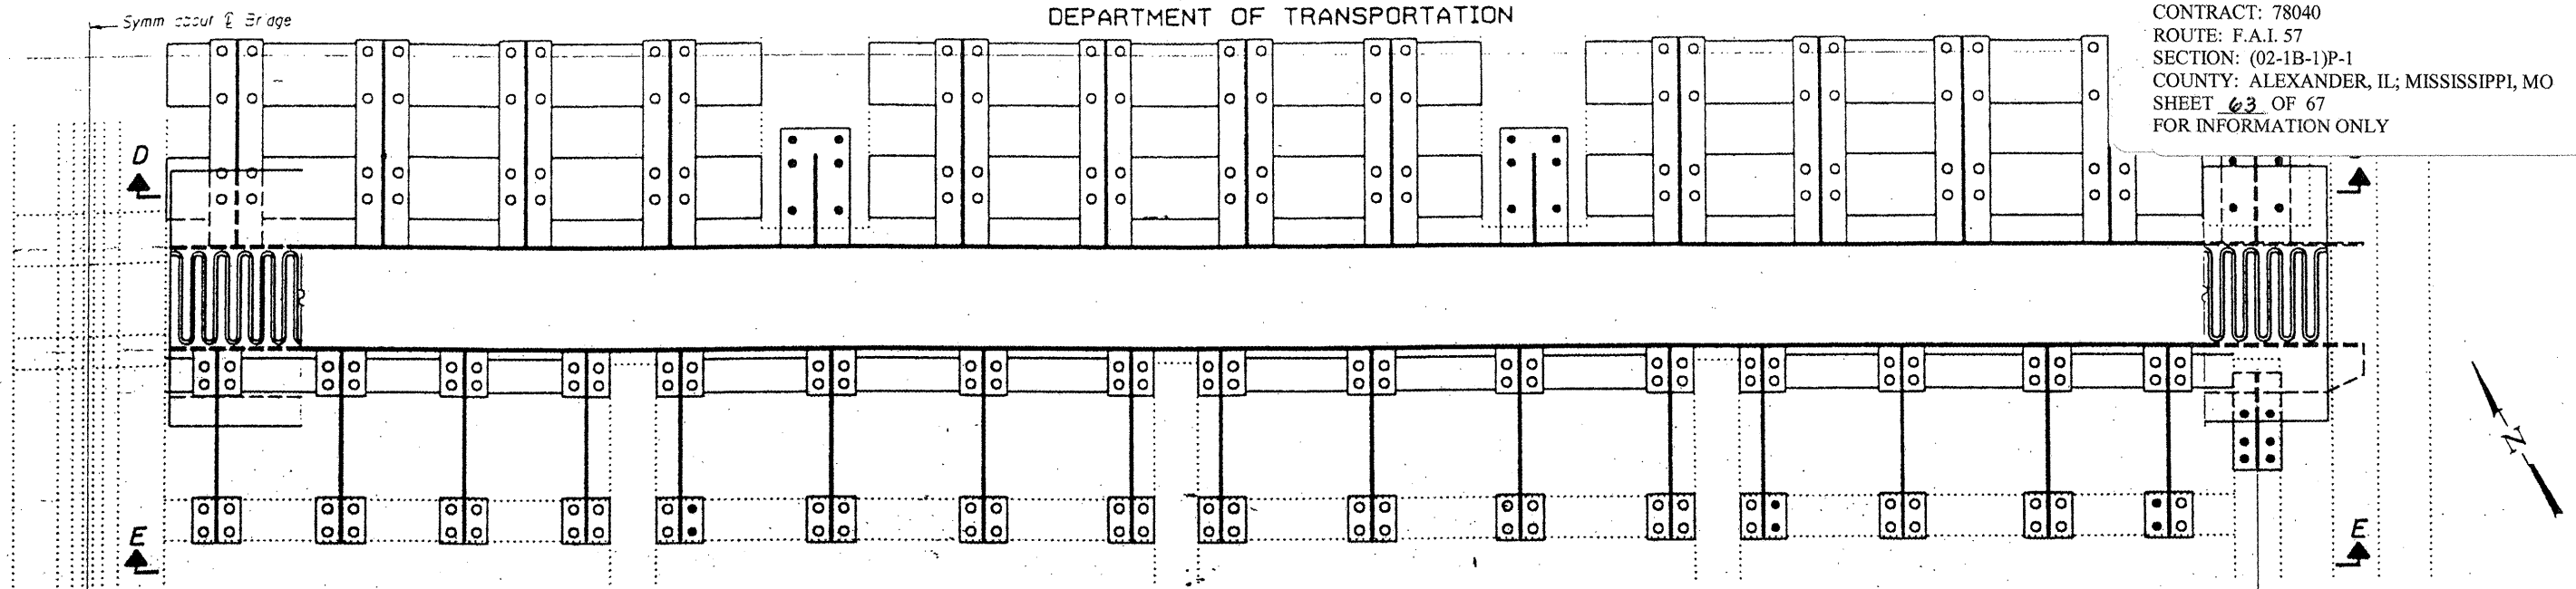


PLAN

○ Indicates use of holes in new or existing member.
● Indicates field drilled holes in existing member.

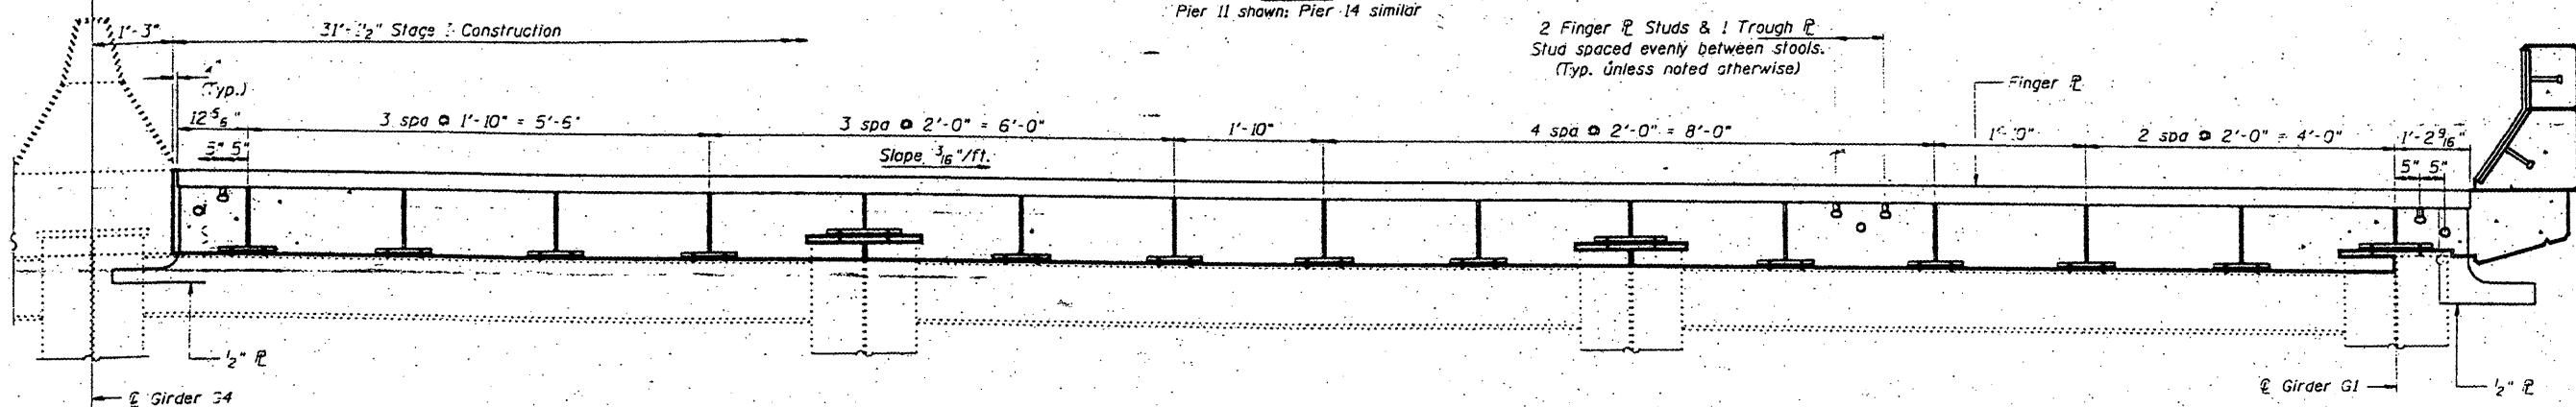

SECTION D-D

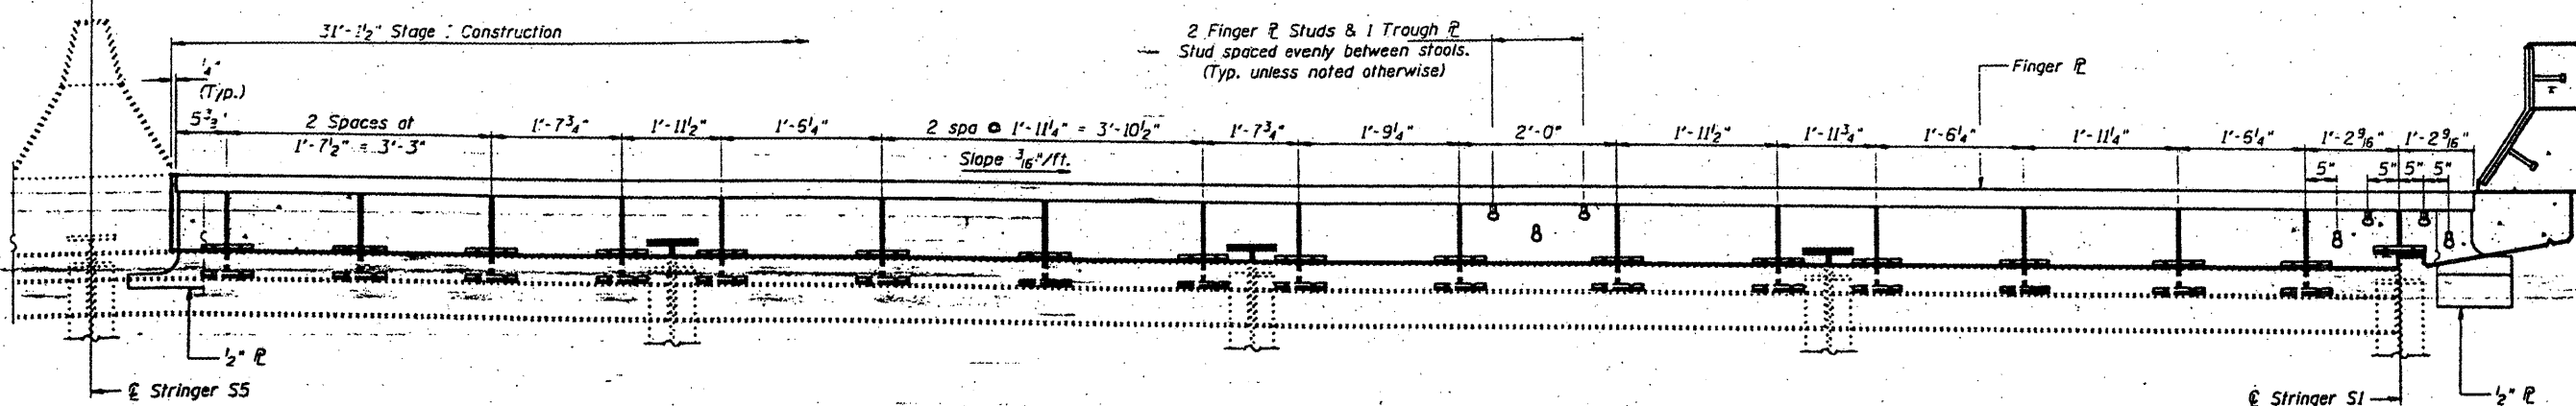

SECTION E-E

DESIGNED	P.S.J.
CHECKED	A.T.H.
DRAWN	John F. Schaeffer, Jr.
CHECKED	A.T.H. P.S.J.

FEBRUARY 4, 2002
EXAMINED *John A. Morris*
DESIGNER OF STRUCTURAL SERVICES
PASSED
CHECKER OF BRIDGES AND STRUCTURES

Notes:
For Parapet Plate Assembly see sheet 10 of 14.

BRIDGE NO. 1
STRUCTURE NO. 002-0022
FOR INFORMATION ONLY

EXPANSION JOINT DETAILS - PIER 11 & 14
F.A.I. 57 OVER MISSISSIPPI RIVER
ALEXANDER COUNTY
S.N. 002-0022