


# MILLING AND RESURFACING DETAIL

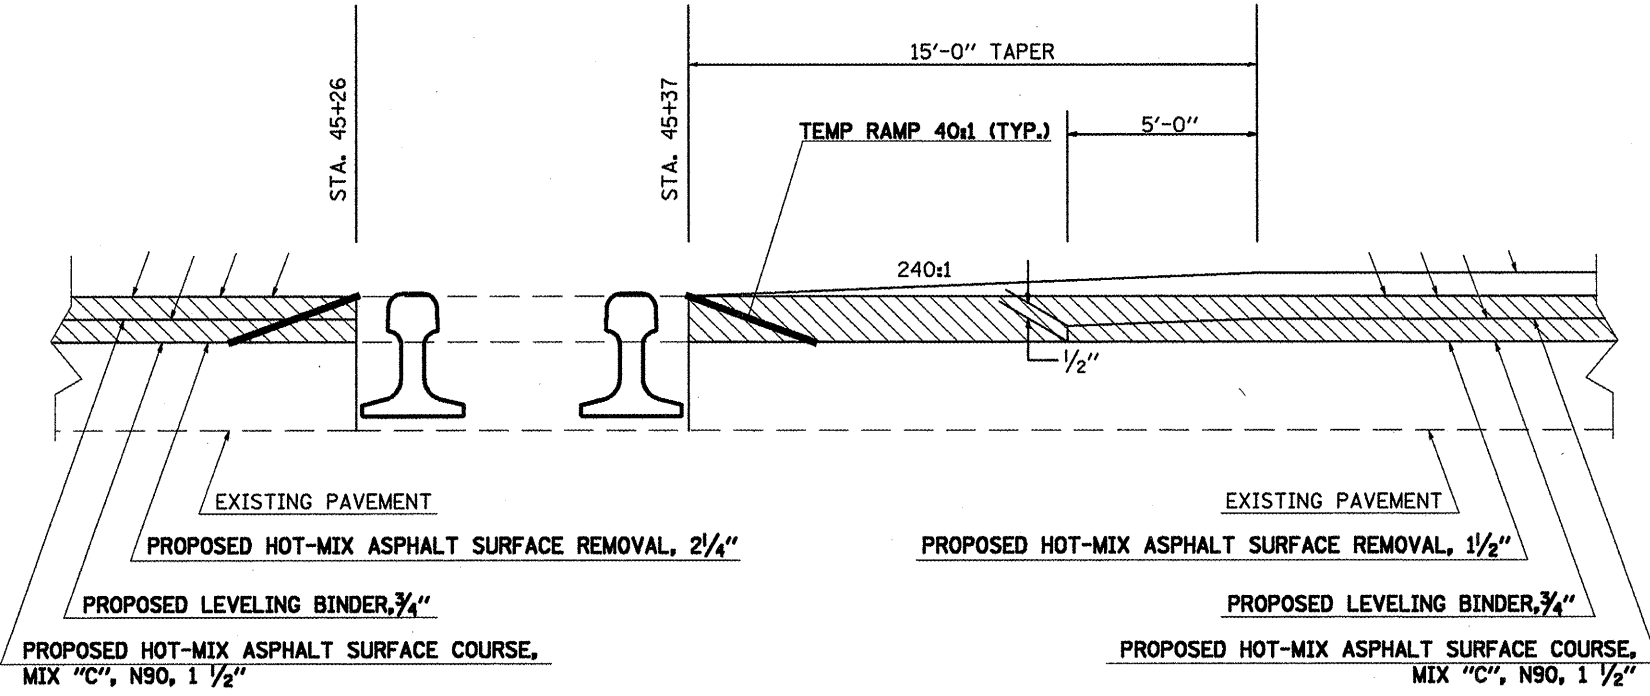

TO BE USED:  
SEE STATIONS ABOVE  
BSNF RAILROAD TRACKS  
WALTONVILLE

FILE NAME = c:\projects\78044\78044.msdgn	USER NAME = oolemm	DESIGNED -	REVISED -	<b>STATE OF ILLINOIS DEPARTMENT OF TRANSPORTATION</b>	<b>MILLING AND RESURFACING DETAIL</b>	F.A.P. RTE. 726	SECTION (119,120RS-3)	COUNTY JEFFERSON	TOTAL SHEETS 16	SHEET NO. 13
PLOT SCALE = 1/8" = 1' / IN.	PLOT DATE = 3/17/2008	DRAWN -	REVISED -	SCALE: NONE    SHEET NO. 1 OF 1 SHEETS    STA.    TO STA.		<b>CONTRACT NO. 78044</b>				
						FED. ROAD DIST. NO.    ILLINOIS FED. AID PROJECT				