


TYPICAL SECTION 2
 PULASKI COUNTY
 SB LANES
 F. A. I. RTE. 57
 (LOOKING IN DIRECTON OF TRAVEL)

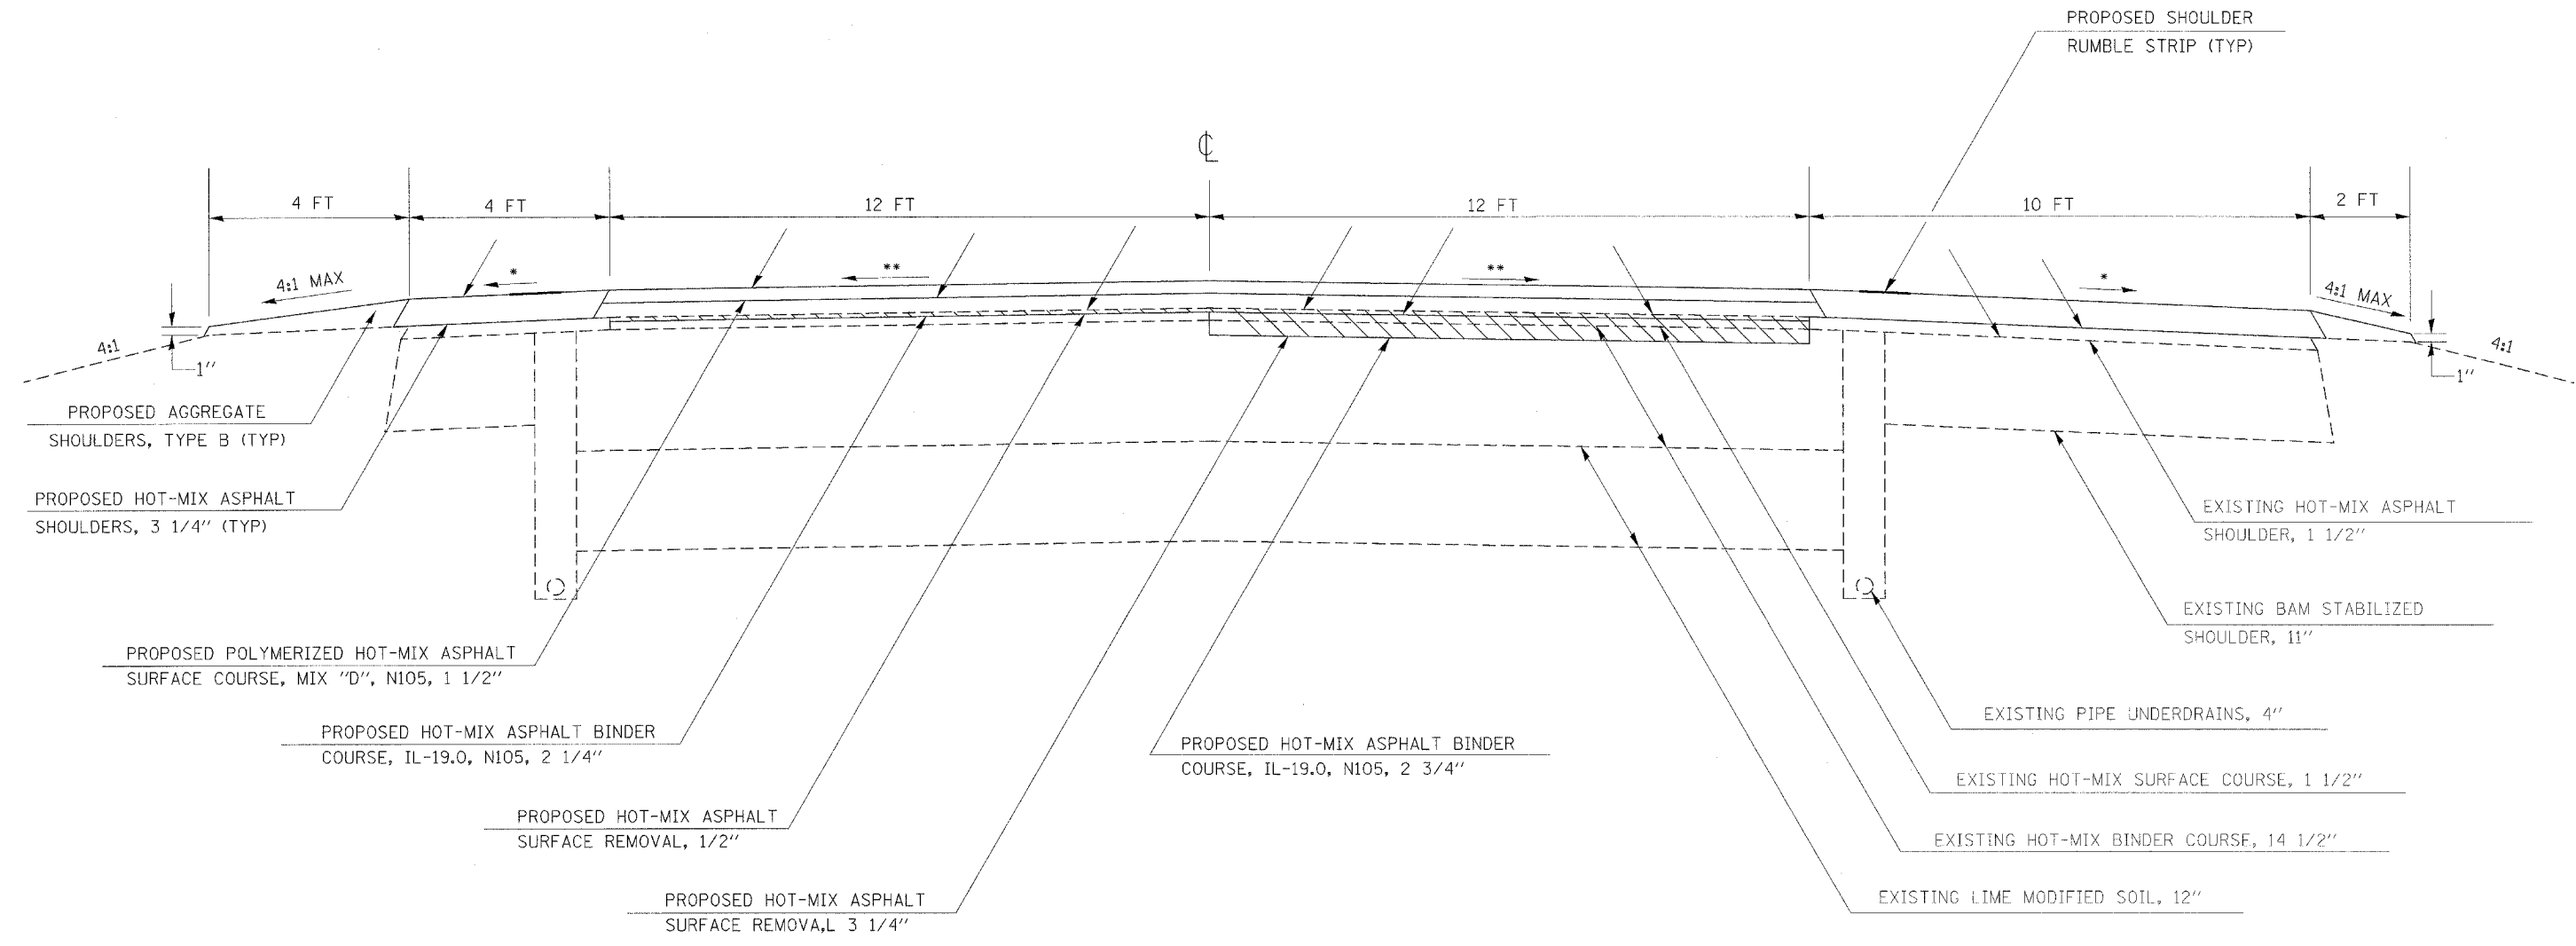

* MATCH EXISTING SHOULDER SLOPE UP TO 6% MAXIMUM
 ** MATCH EXISTING SLOPE

TO BE USED:
 STA 510+00 TO STA 600+00

FILE NAME = c:\projects\78051\78051-misc.dgn	USER NAME = carlsonej	DESIGNED -	REVISED -	STATE OF ILLINOIS DEPARTMENT OF TRANSPORTATION	TYPICAL SECTIONS				F.A.I RTE. 57	SECTION 77-(2,3)RS	COUNTY PULASKI	TOTAL SHEETS	SHEET NO. 5
		DRAWN -	REVISED -						CONTRACT NO. 78051				
		CHECKED -	REVISED -										
		DATE -	REVISED -										
								ILLINOIS FED. AID PROJECT					