
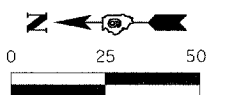


PROJECT BEGINS
STA 471+90.00

- LEGEND**
- PROPOSED STONE RIPRAP DITCH
 - PROPOSED STONE RIPRAP CLASS A3
 - PROPOSED SEEDING
 - PROPOSED RESURFACING TRANSITION (SEE DETAIL SHEET 16)

NOTE: SEE SHEET 18 FOR DETAILS OF STONE RIPRAP DITCH, STONE RIPRAP CLASS A3, AND SEEDING

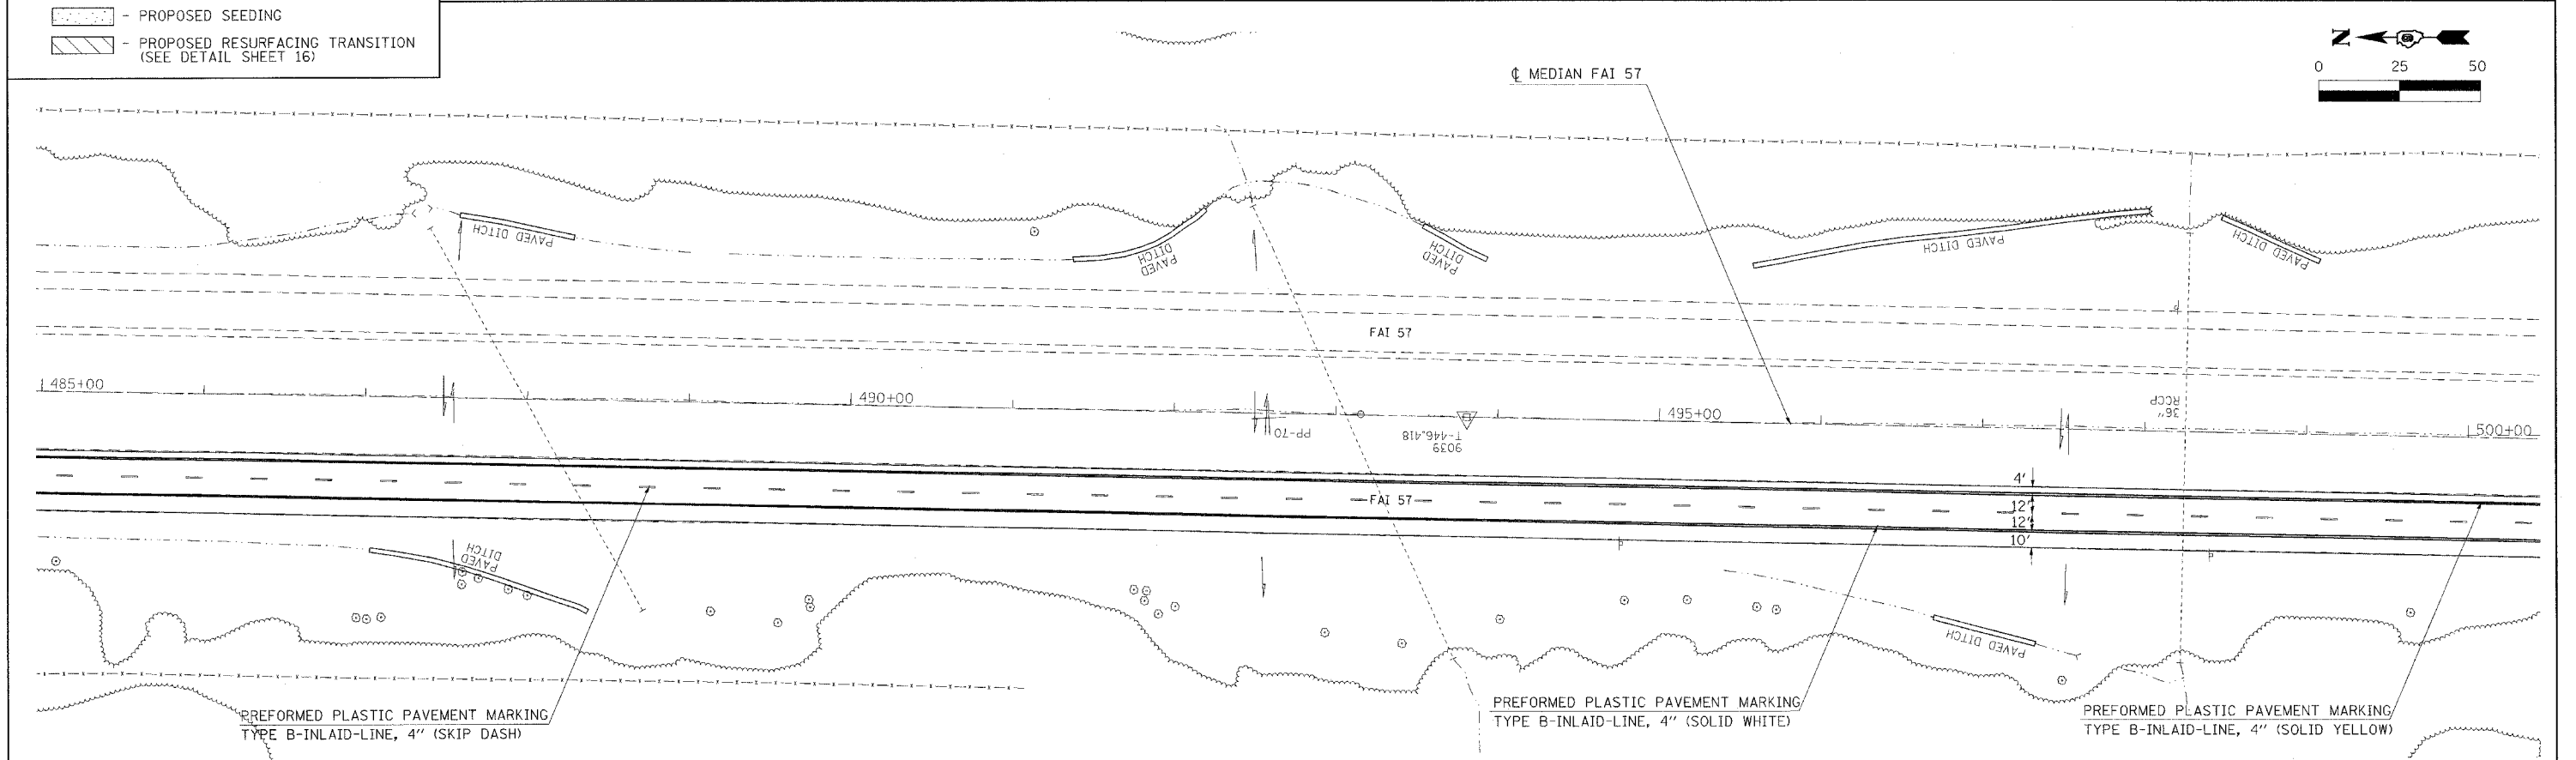

FILE NAME = c:\projects\78051\78051-misc.dgn	USER NAME = carlsonj	DESIGNED -	REVISED -	STATE OF ILLINOIS DEPARTMENT OF TRANSPORTATION	PLAN SHEET	SCALE:	SHEET NO. OF SHEETS	STA. 470+00 TO STA. 500+00	F.A.I. RTE. 57	SECTION 77-(2,3)RS	COUNTY PULASKI	TOTAL SHEETS 19	SHEET NO. 8	
	PLOT SCALE = 50,000' / IN.	DRAWN -	REVISED -								CONTRACT NO. 78051			
	PLOT DATE = 3/18/2008	CHECKED -	REVISED -								ILLINOIS FED. AID PROJECT			
		DATE -	REVISED -											