


**LEGEND**

	- PROPOSED STONE RIPRAP DITCH
	- PROPOSED STONE RIPRAP CLASS A3
	- PROPOSED SEEDING

NOTE: SEE SHEET 18 FOR DETAILS OF STONE RIPRAP DITCH, STONE RIPRAP CLASS A3, AND SEEDING

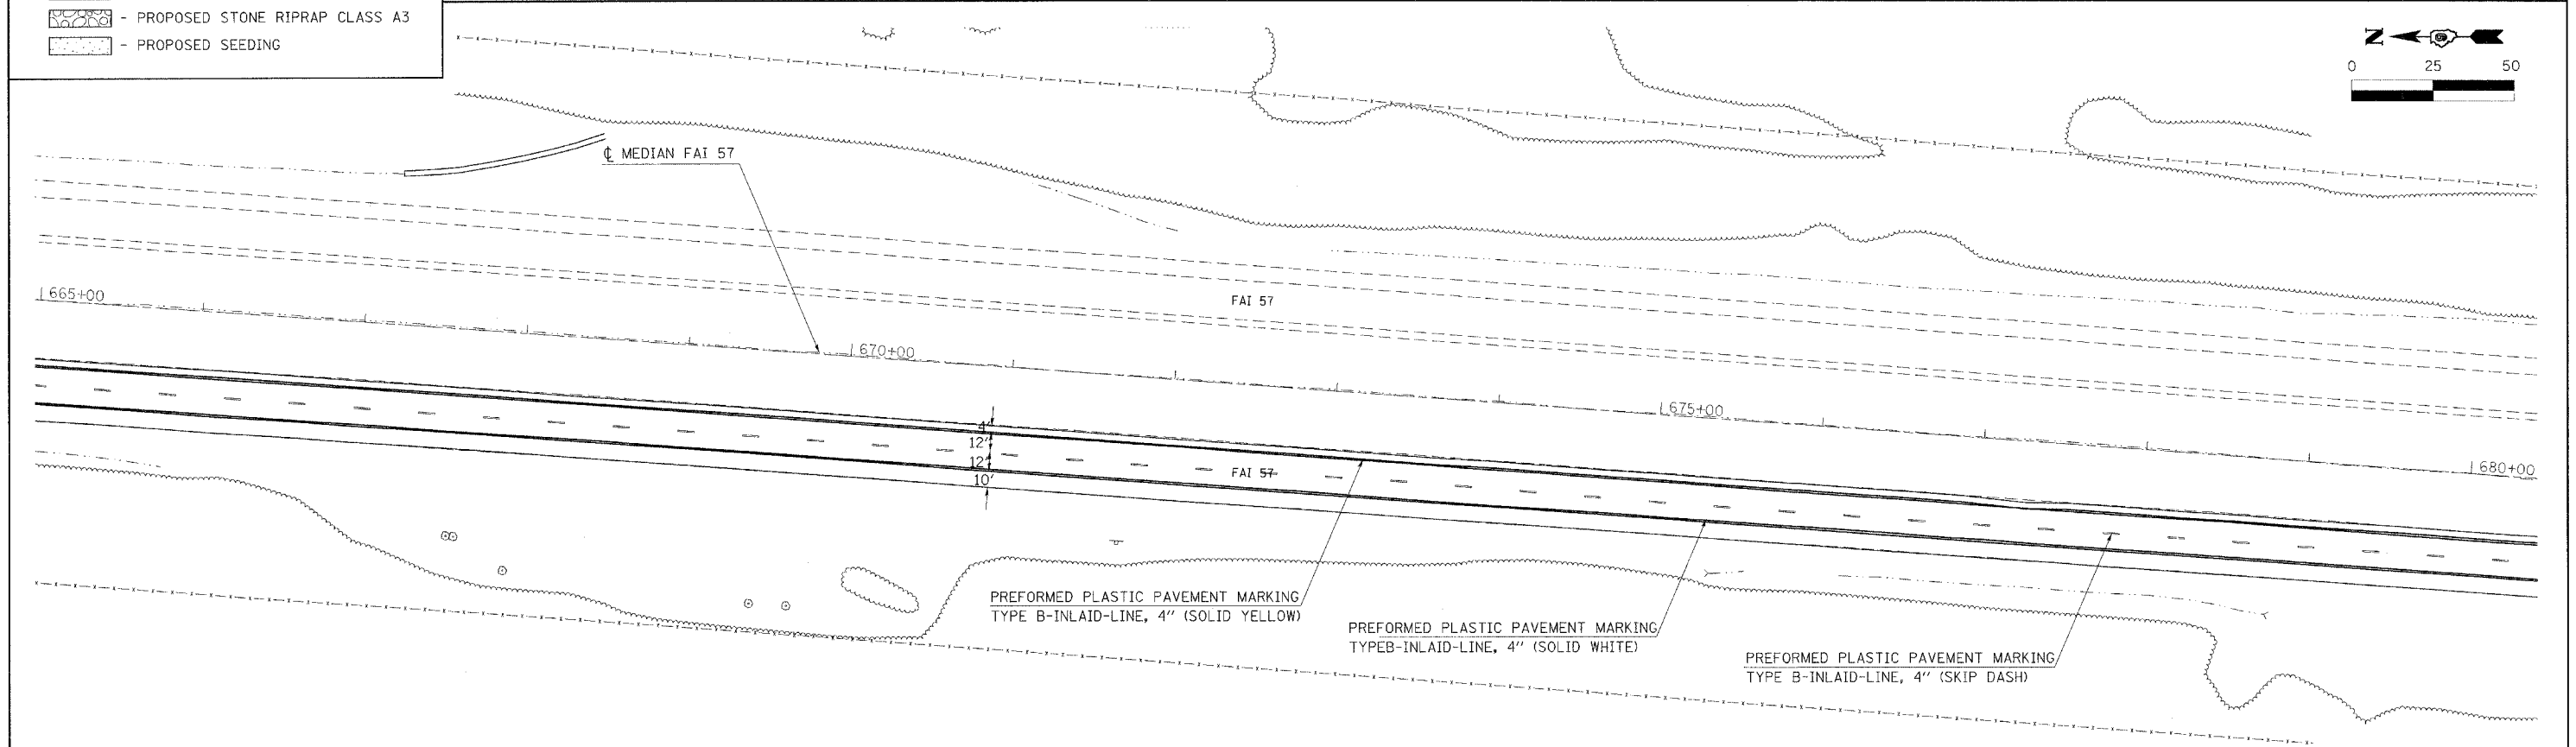

FILE NAME =  
 c:\projects\78051\78051-misc.dgn

USER NAME = carlsonej  
 PLOT SCALE = 50.0000' / 1"  
 PLOT DATE = 3/18/2009

DESIGNED -	REVISED -
DRAWN -	REVISED -
CHECKED -	REVISED -
DATE -	REVISED -

**STATE OF ILLINOIS  
 DEPARTMENT OF TRANSPORTATION**

**PLAN SHEET**

SCALE:      SHEET NO.    OF    SHEETS    STA. 650+00    TO    STA. 680+00

F.A.I. RTE.	SECTION	COUNTY	TOTAL SHEETS	SHEET NO.
57	77-(2,3)RS	PULASKI	19	14
FED. ROAD DIST. NO.		ILLINOIS FED. AID PROJECT		
CONTRACT NO. 78051				