


**E.O.P.  
SOUTHWEST QUADRANT**

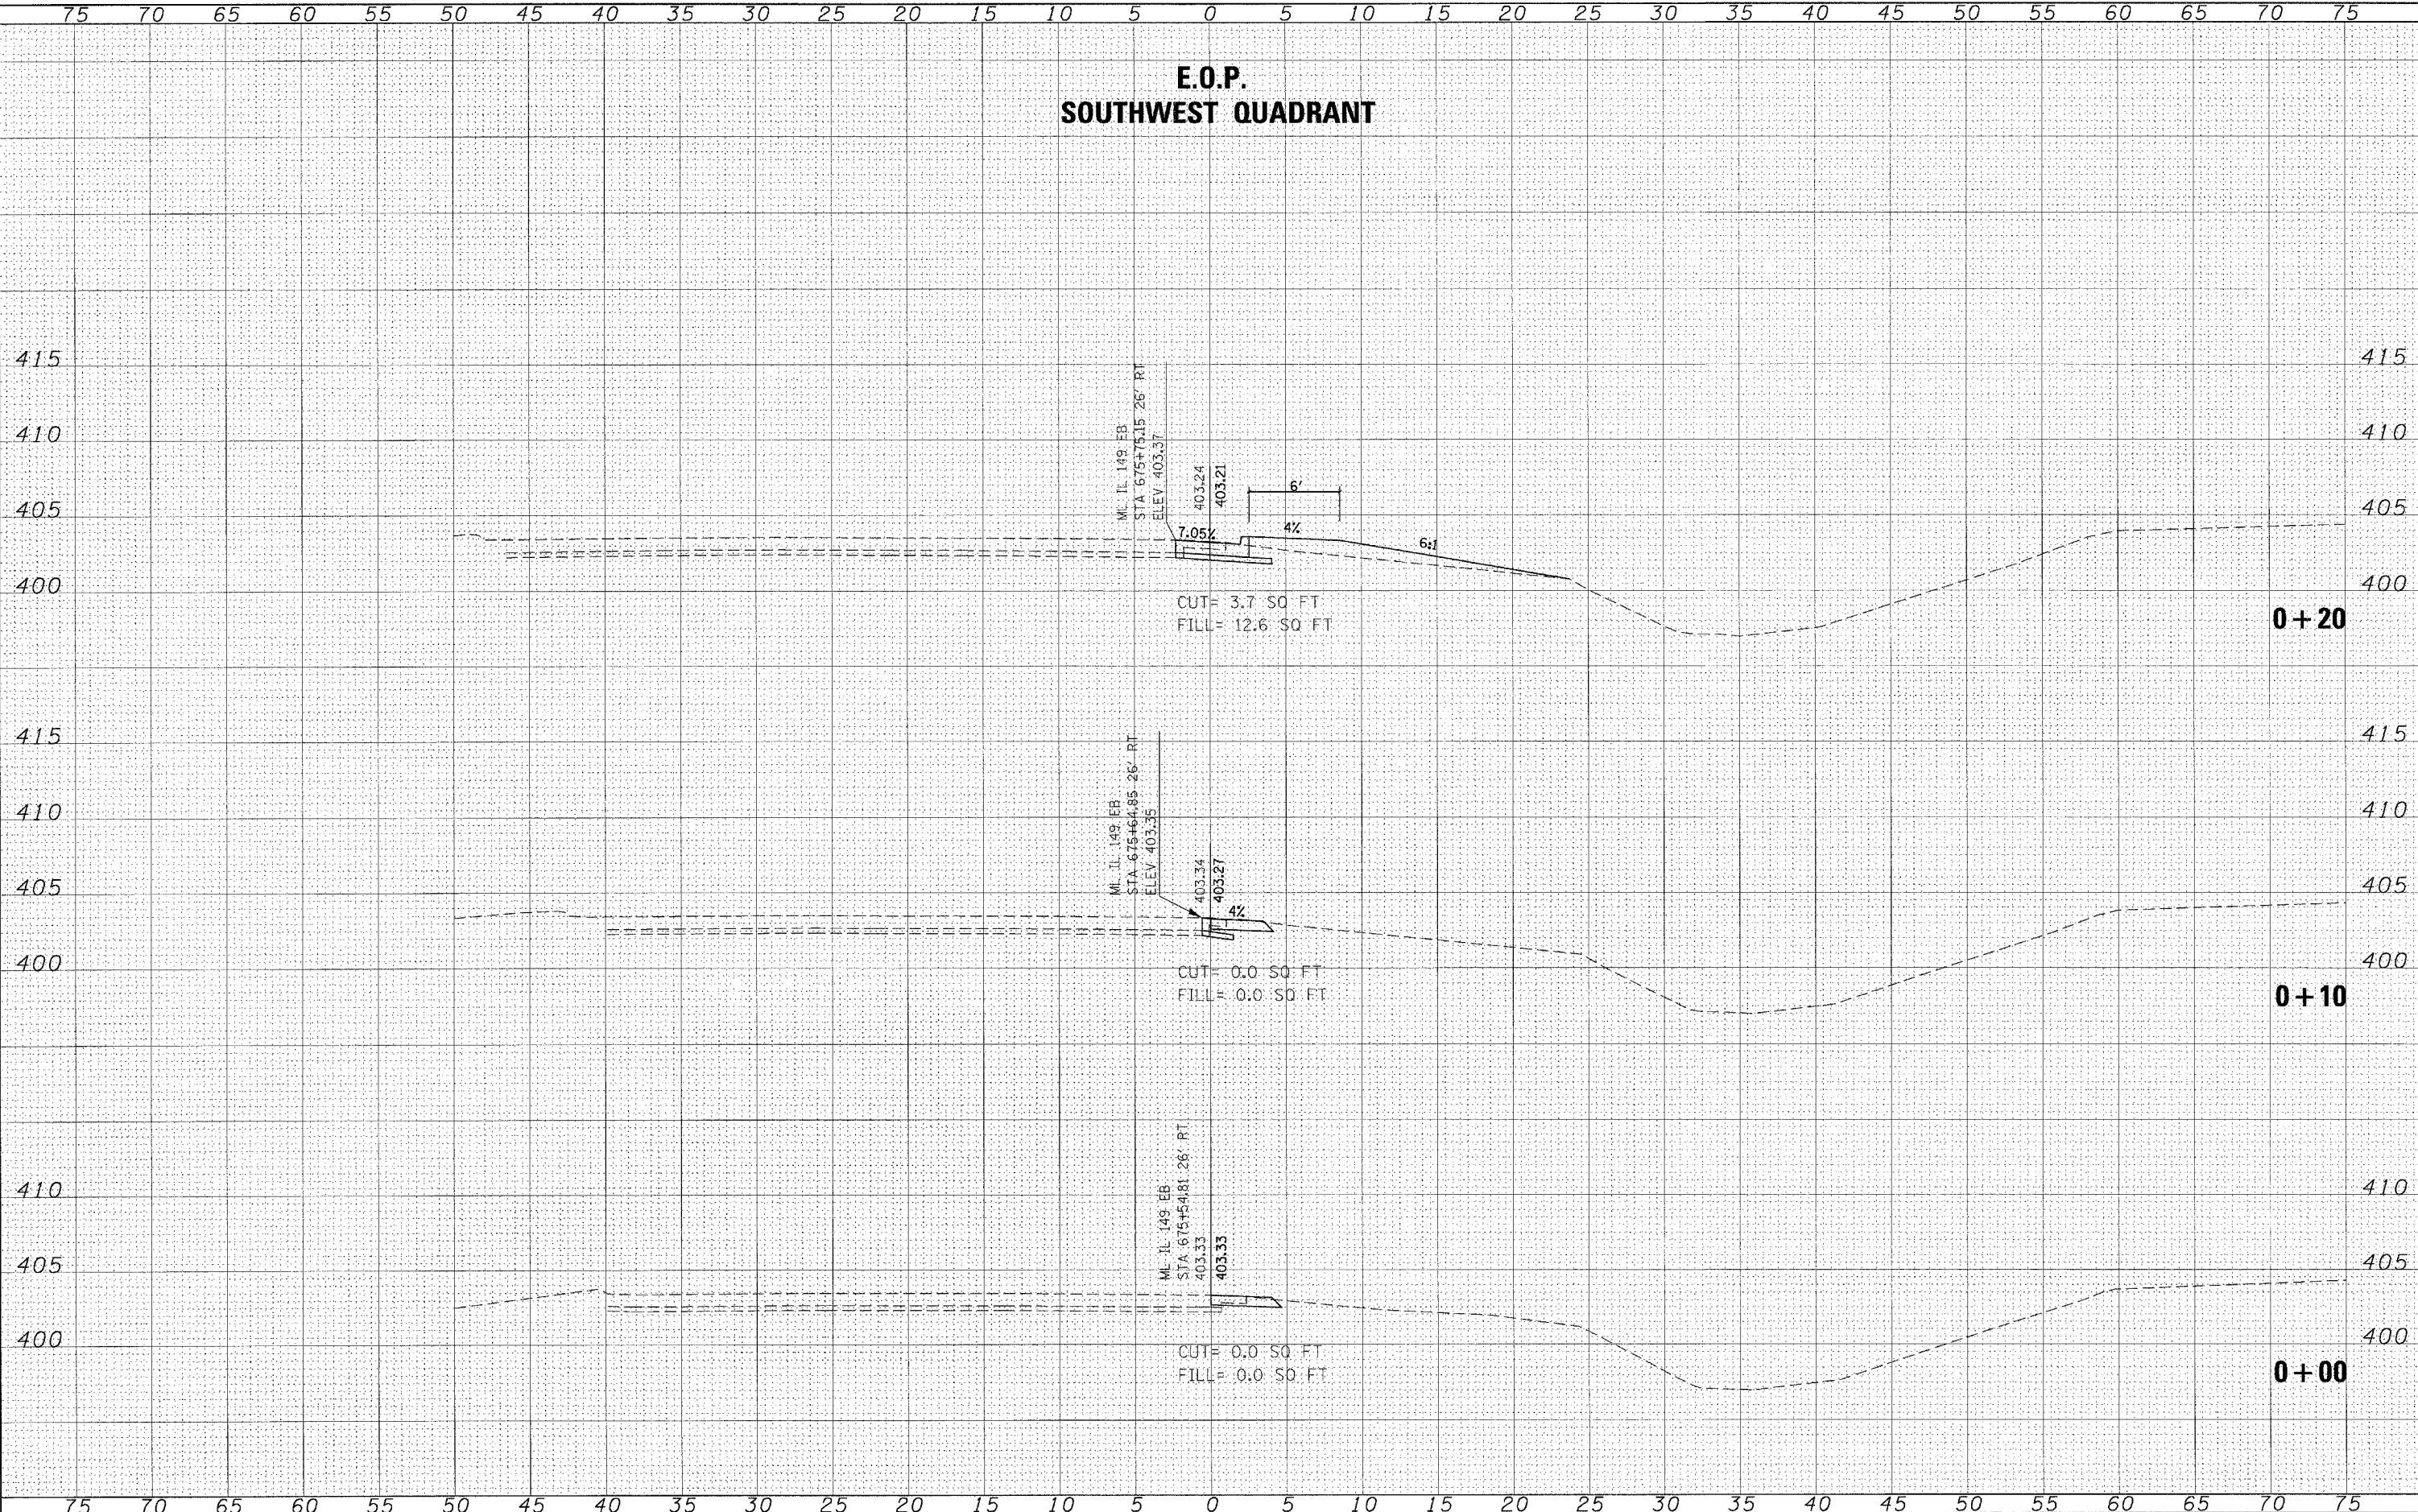

DATE	
BY	
FINAL SURVEY	
PLOTTED	
NOTE BOOK	
AREAS CHECKED	
NO.	

DATE	
BY	
ORIGINAL SURVEY	
PLOTTED	
NOTE BOOK	
AREAS CHECKED	
NO.	

FILE NAME = c:\projects\78055\78055\_sht\_xsh.tl.dgn  
 USER NAME = rnosdp  
 PLOT SCALE = 5.0000' / IN.  
 PLOT DATE = 3/18/2008

DESIGNED -	REVISED -
DRAWN -	REVISED -
CHECKED -	REVISED -
DATE -	REVISED -

**STATE OF ILLINOIS  
DEPARTMENT OF TRANSPORTATION**

**CROSS SECTIONS - SOUTHWEST QUADRANT**

SCALE: SHEET NO. OF SHEETS STA. +00.0000 TO STA. +20.0000

F.A. RTE.	SECTION	COUNTY	TOTAL SHEETS	SHEET NO.
873	(28-5)TS-3,N-1	FRANKLIN	38	27
FED. ROAD DIST. NO.	ILLINOIS FED. AID PROJECT			
	CONTRACT NO. 78055			