


**E.O.P.  
SOUTHWEST QUADRANT**

DATE	
BY	
FINAL SURVEY	
NOTED	
PLOTTED	
TEMPLATE	
AREAS CHECKED	
NO.	

DATE	
BY	
ORIGINAL SURVEY	
NOTED	
PLOTTED	
TEMPLATE	
AREAS CHECKED	
NO.	

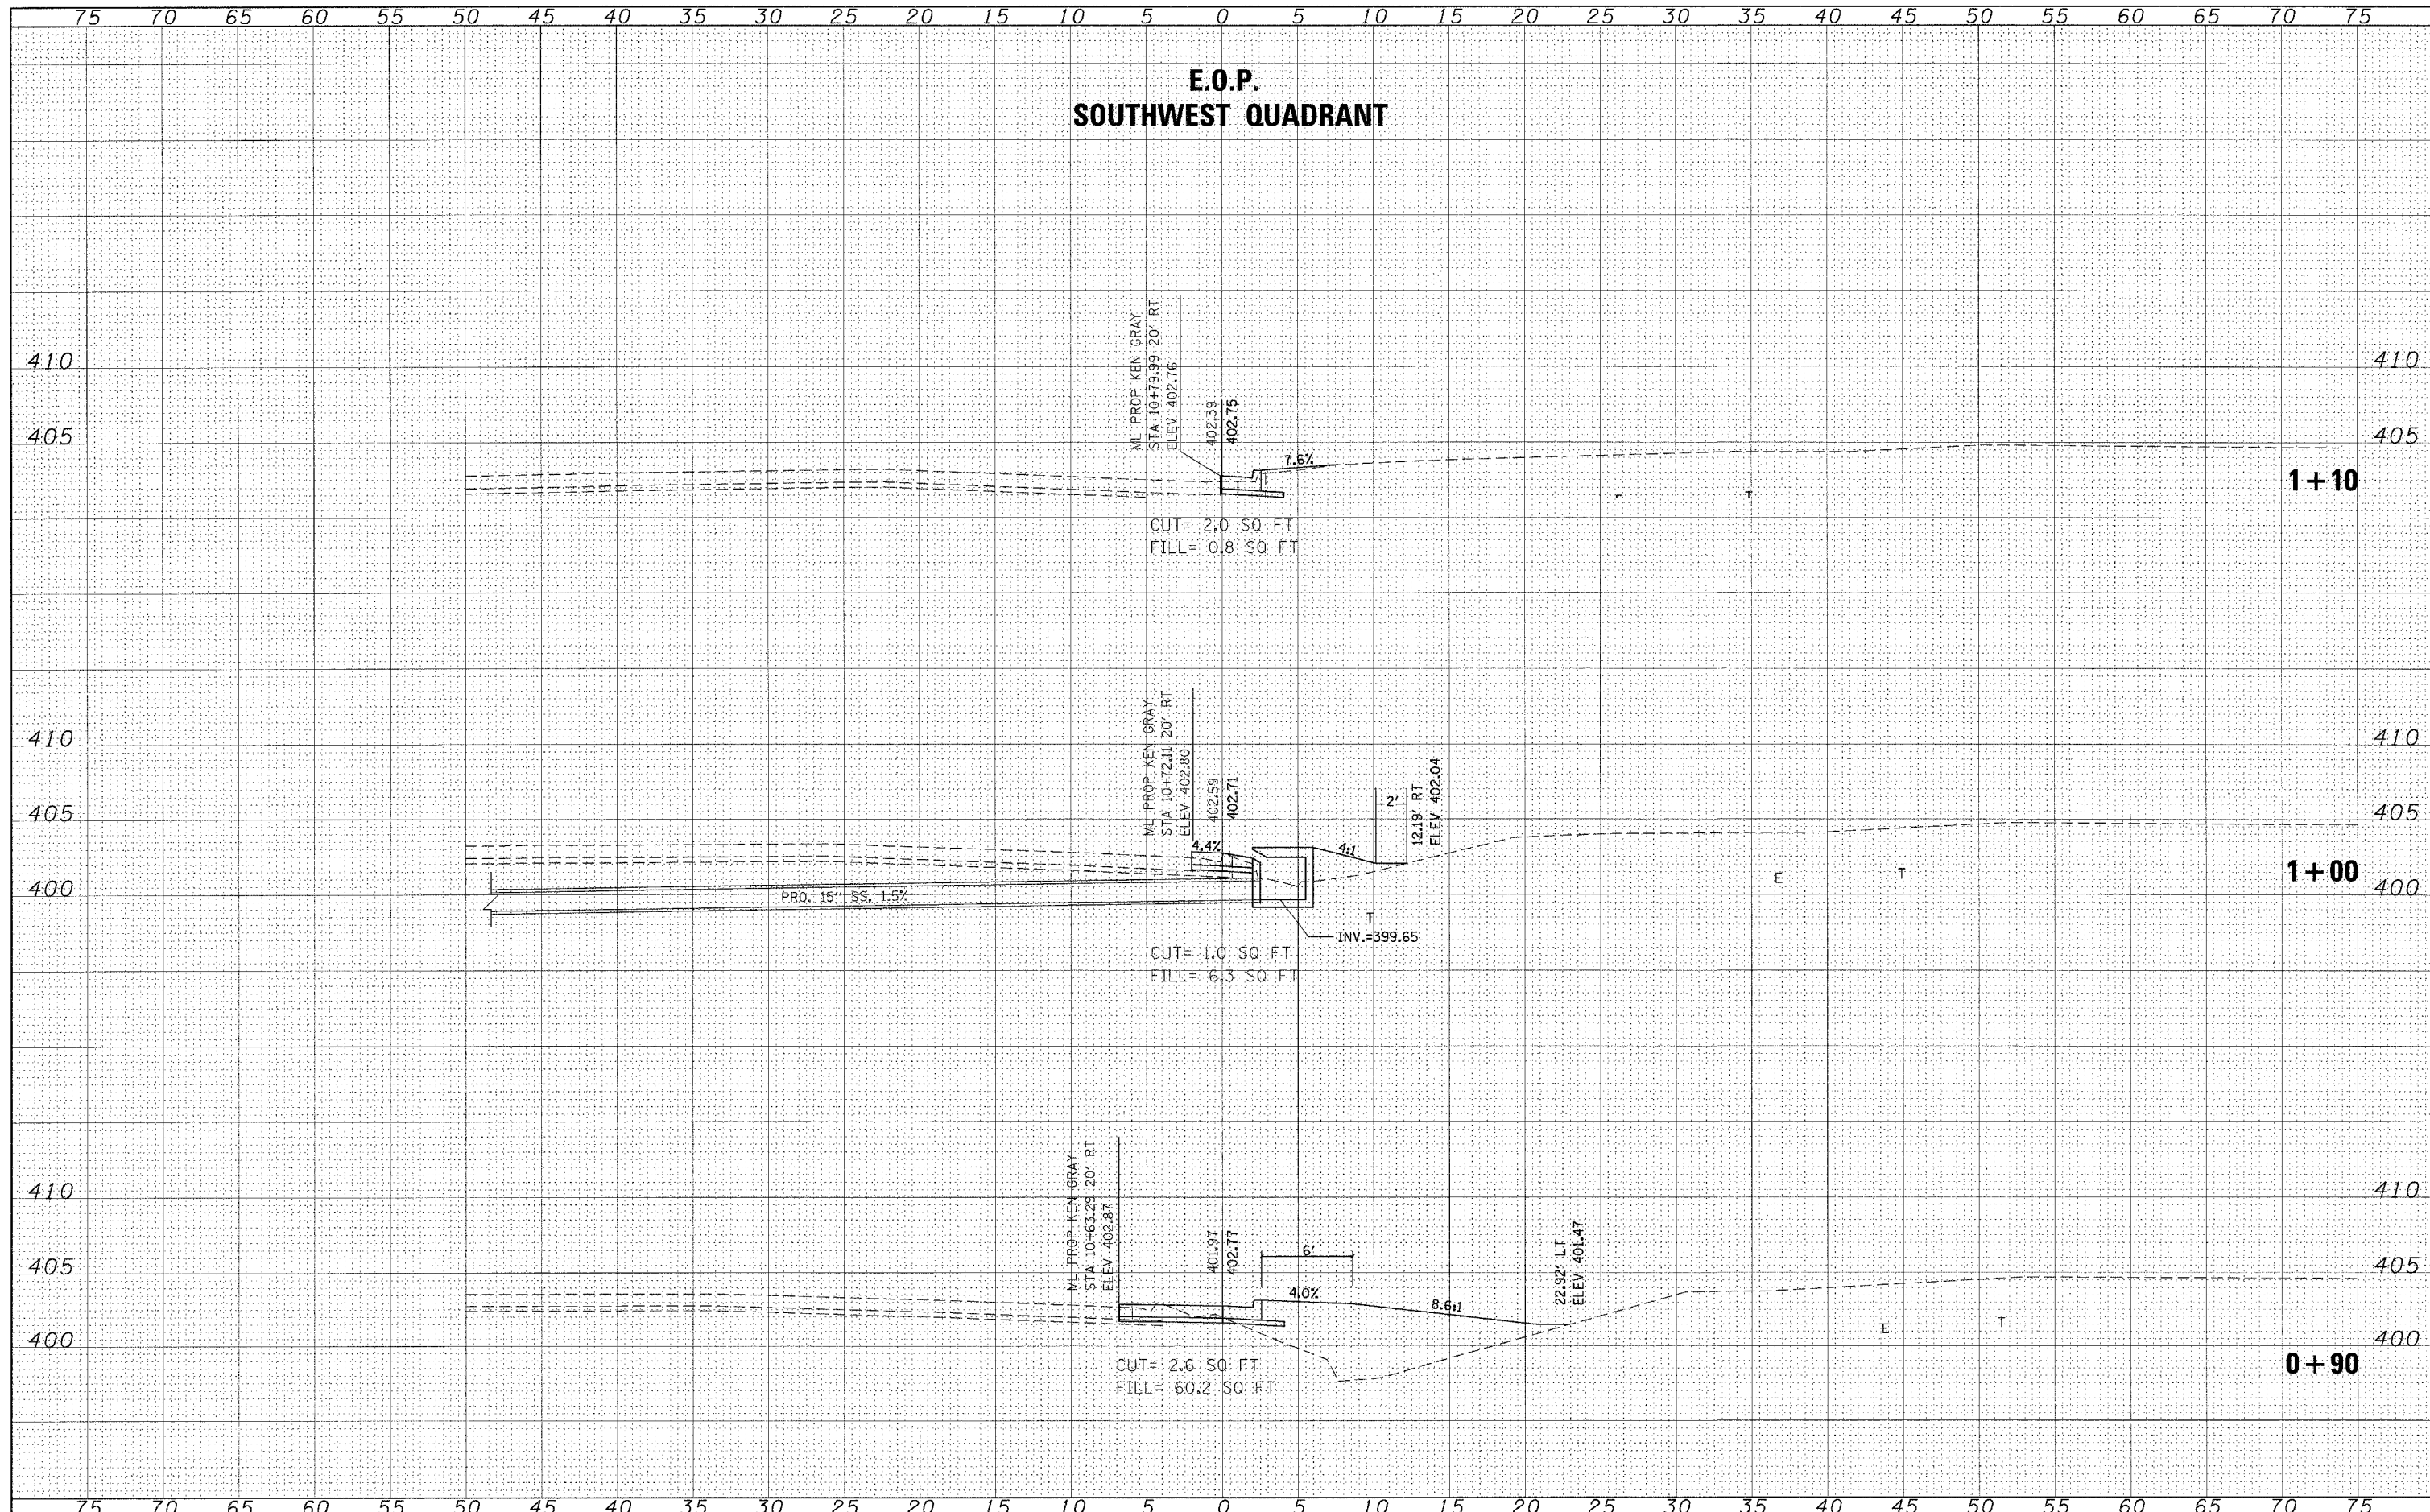

FILE NAME =  
c:\projects\78055\78055\_sht\_xssht1.dgn

USER NAME = neosdp  
 DESIGNED -  
 DRAWN -  
 CHECKED -  
 PLOT DATE = 3/18/2008

REVISIED -  
 REVISIED -  
 REVISIED -  
 REVISIED -

**STATE OF ILLINOIS  
DEPARTMENT OF TRANSPORTATION**

**CROSS SECTIONS - SOUTHWEST QUADRANT**

SCALE: SHEET NO. OF SHEETS STA. +90.0000 TO STA. 1+10.0000

F.A. RTE.	SECTION	COUNTY	TOTAL SHEETS	SHEET NO.
873	(28-5)TS-3,N-1	FRANKLIN	38	30
FED. ROAD DIST. NO.			ILLINOIS FED. AID PROJECT	
			CONTRACT NO. 78055	