


**E.O.P.
SOUTHEAST QUADRANT**

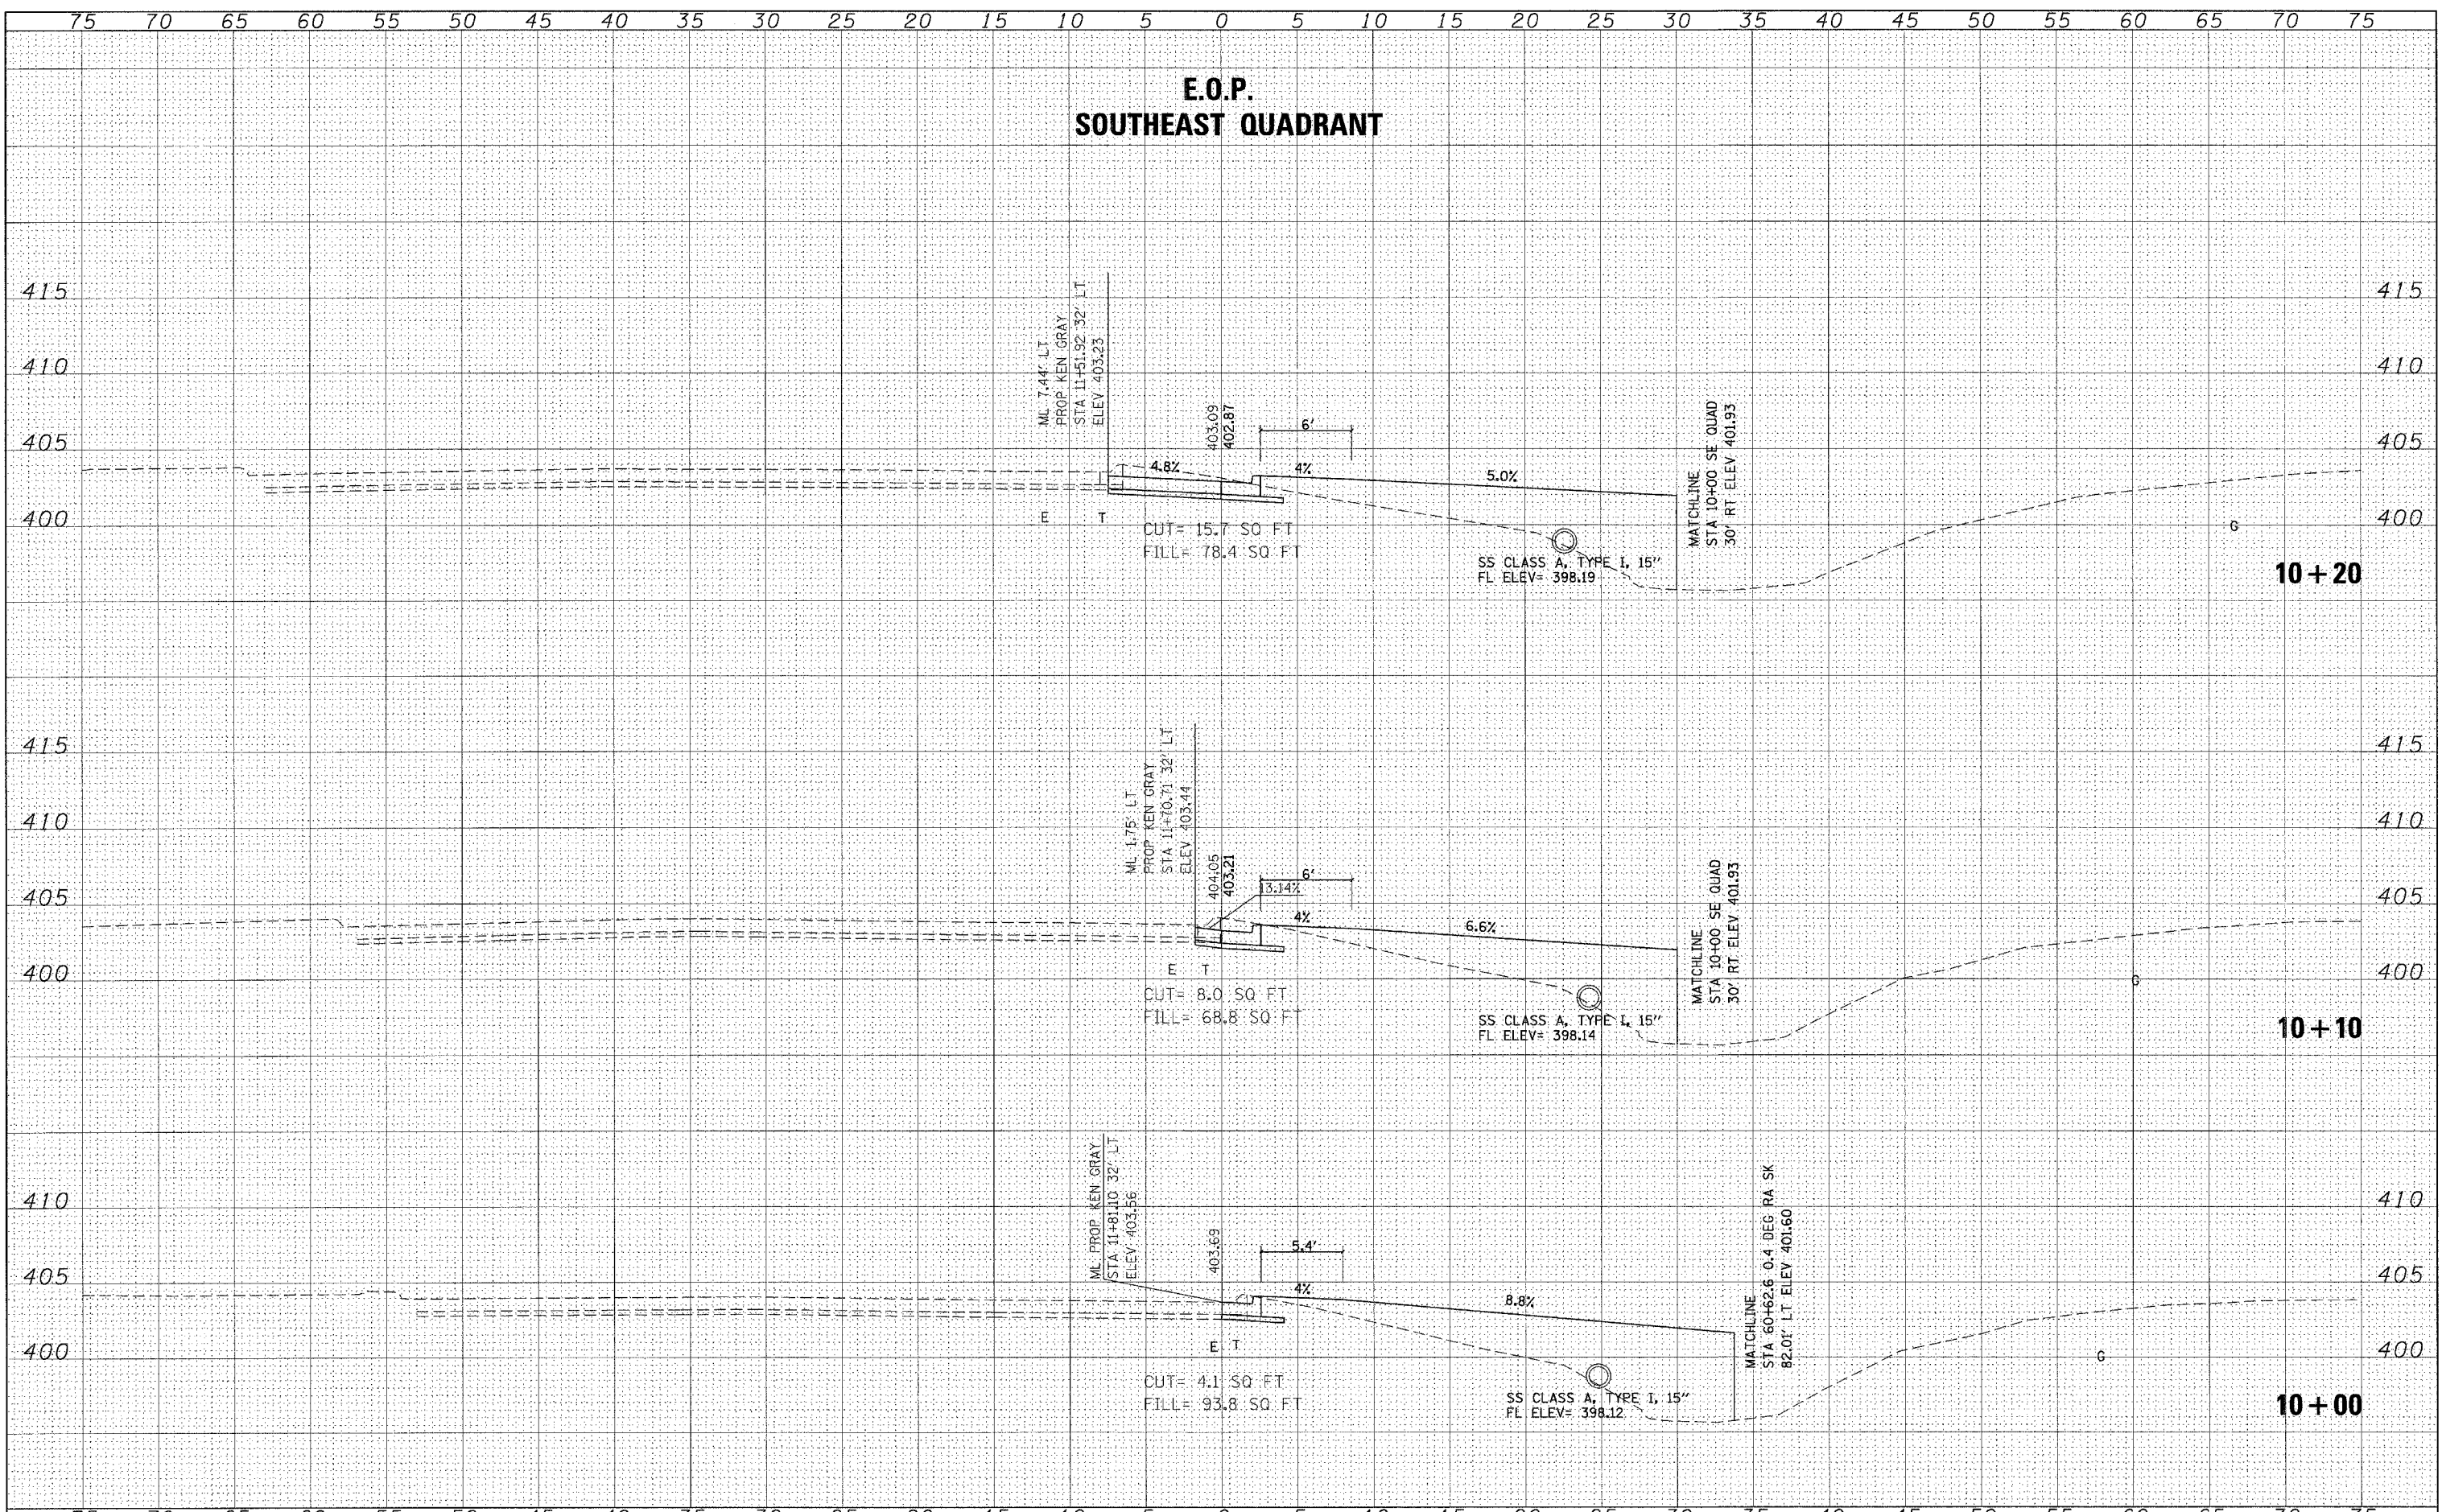

FINAL	SURVEYED	DATE
SURVEY	PLOTTED	
NOTE BOOK	TEMPLATE	
NO.	AREAS CHECKED	

ORIGINAL	SURVEYED	DATE
SURVEY	PLOTTED	
NOTE BOOK	TEMPLATE	
NO.	AREAS CHECKED	

FILE NAME = c:\projects\78055\78055_sht_vssht2.dgn

USER NAME = naasp	DESIGNED -	REVISED -
	DRAWN -	REVISED -
PLOT SCALE = 5/8" = 1' IN.	CHECKED -	REVISED -
PLOT DATE = 3/18/2008	DATE -	REVISED -

**STATE OF ILLINOIS
DEPARTMENT OF TRANSPORTATION**

CROSS SECTION - SOUTHEAST QUADRANT

SCALE: SHEET NO. OF SHEETS STA. 10+00.0000 TO STA. 10+20.0000

F.A. RTE. 873	SECTION (28-5) TS-3, N-1	COUNTY FRANKLIN	TOTAL SHEETS 38	SHEET NO. 31
FED. ROAD DIST. NO.		ILLINOIS FED. AID PROJECT		
CONTRACT NO. 78055				