


**E.O.P.  
SOUTHEAST QUADRANT**

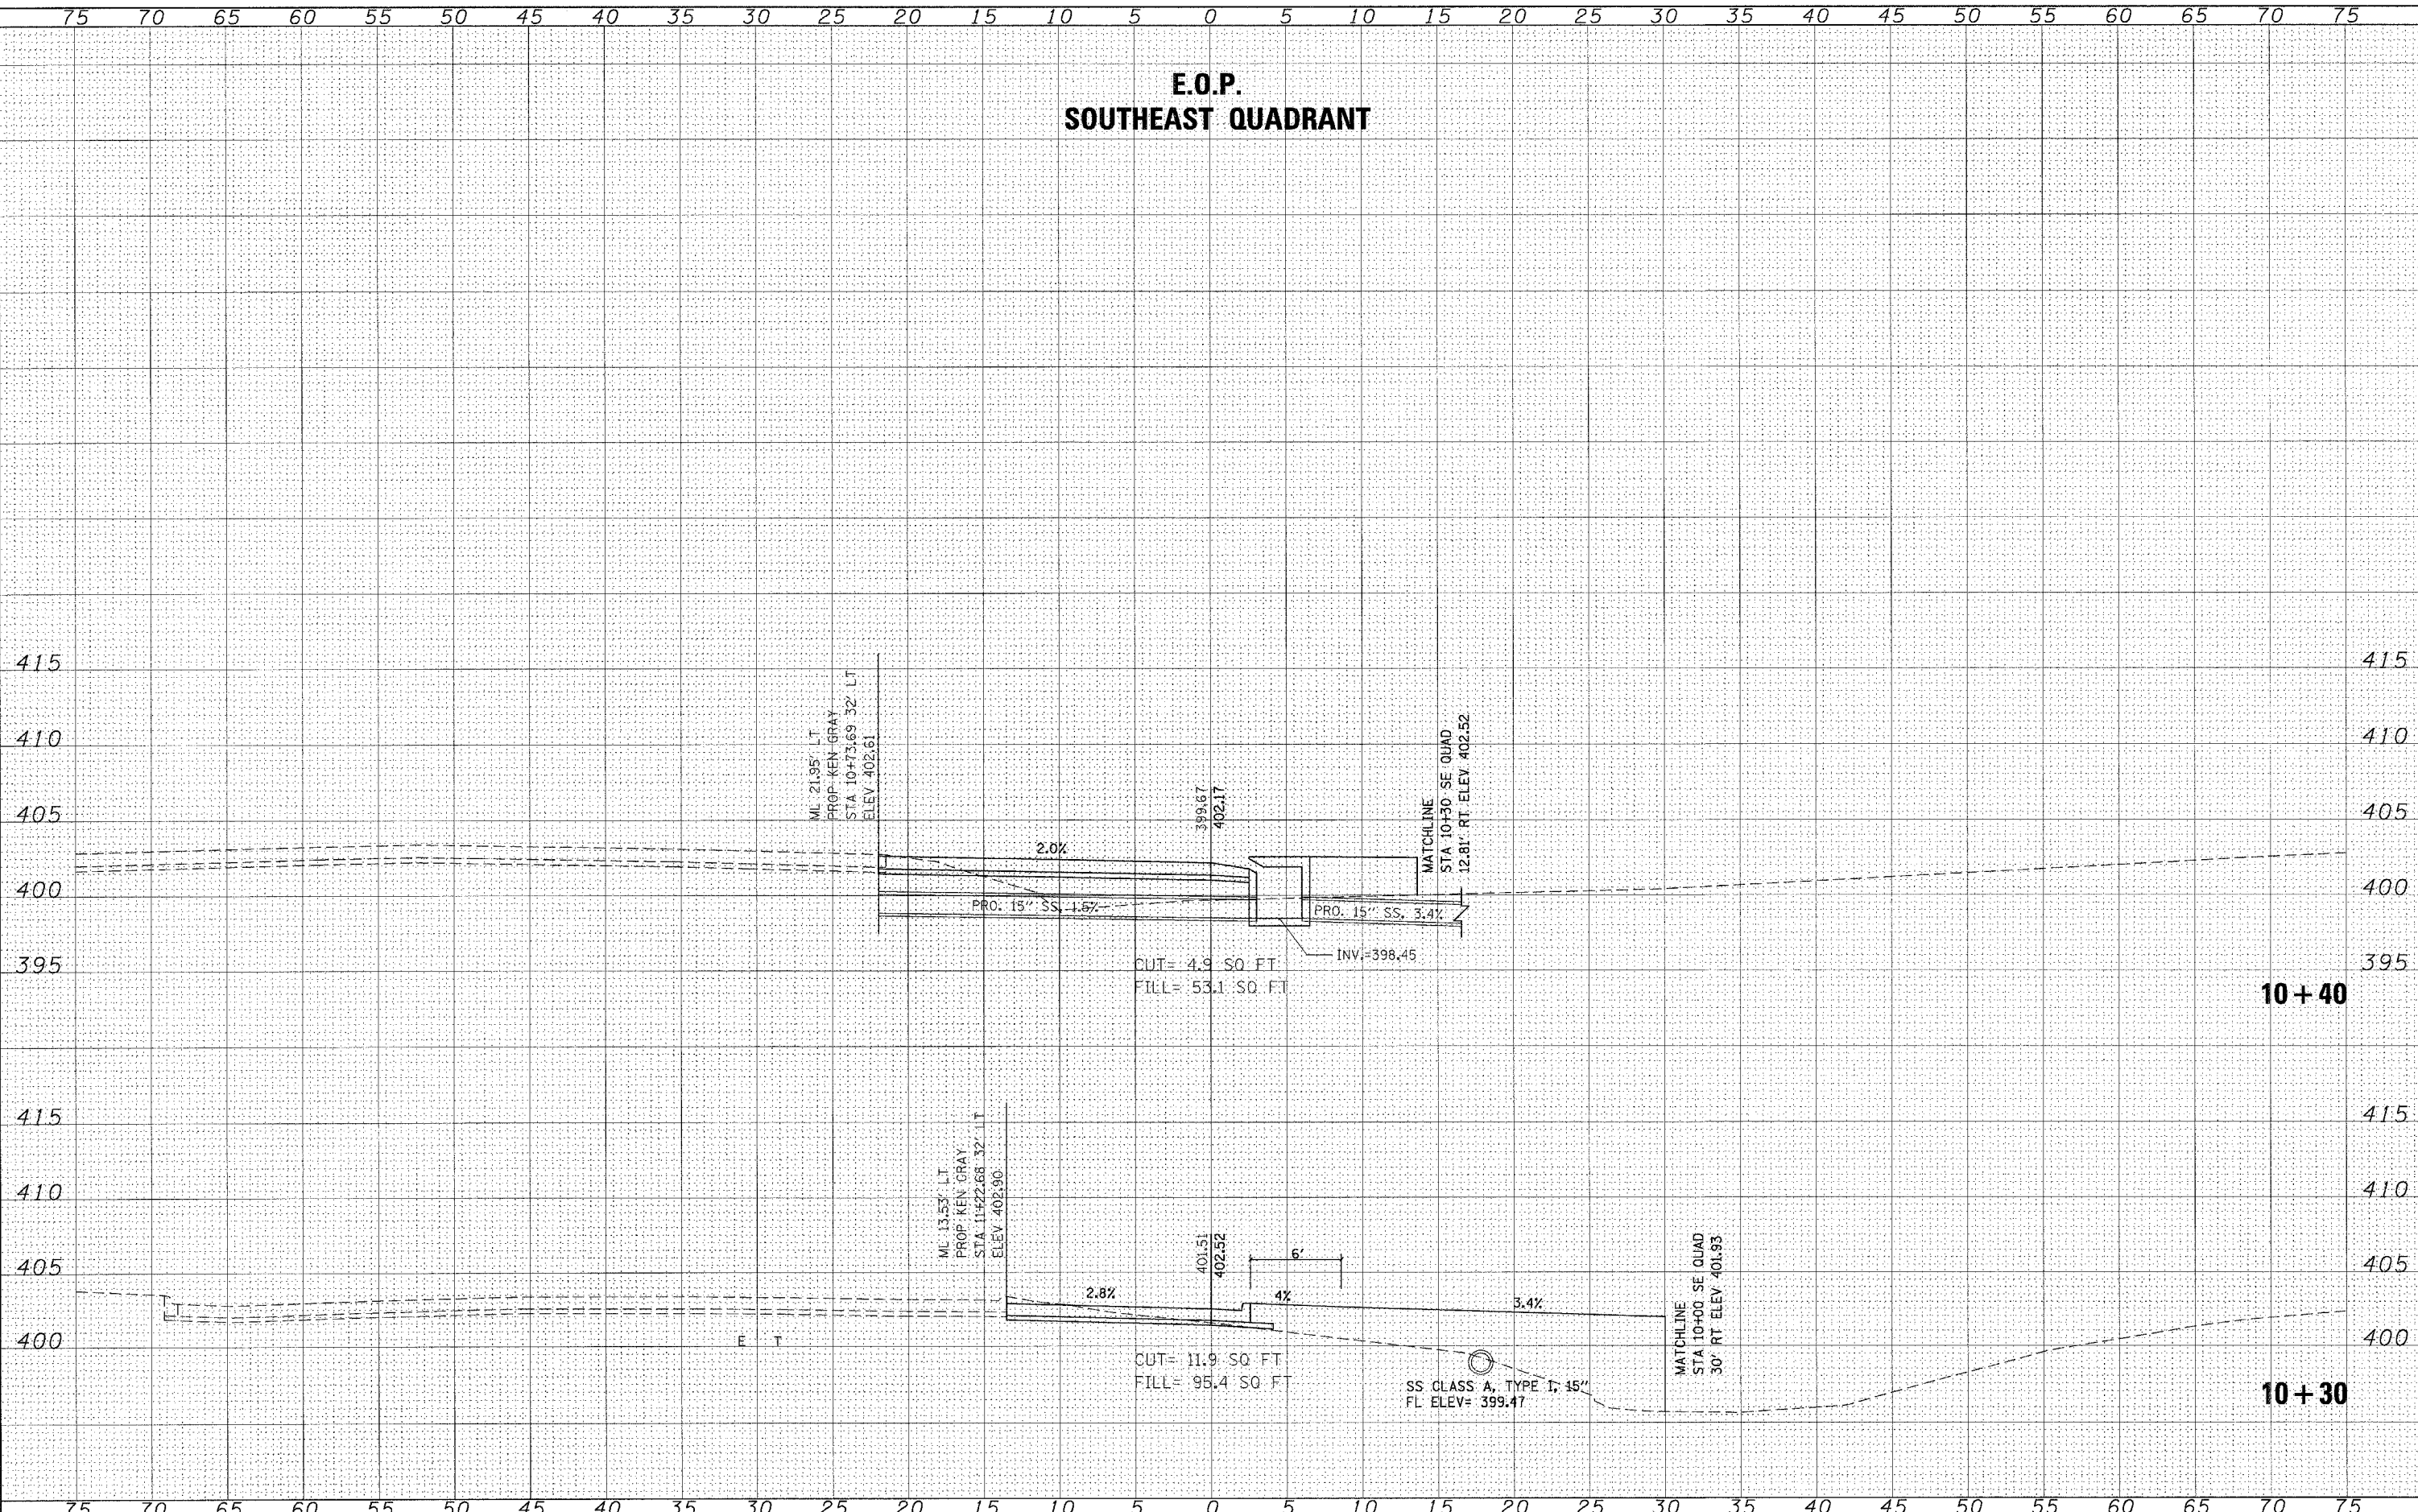

DATE	
BY	
FINAL SURVEY	
PLOTTED	
NOTE BOOK	
AREAS CHECKED	
NO.	

DATE	
BY	
ORIGINAL SURVEY	
PLOTTED	
NOTE BOOK	
AREAS CHECKED	
NO.	

FILE NAME =  
c:\projects\78055\78055\_sht\_ksst12.dgn

USER NAME = naesdp  
DESIGNED -  
DRAWN -  
CHECKED -  
DATE -

REVISOR -  
REVISOR -  
REVISOR -  
REVISOR -

**STATE OF ILLINOIS  
DEPARTMENT OF TRANSPORTATION**

**CROSS SECTION - SOUTHEAST QUADRANT**

SCALE: SHEET NO. OF SHEETS STA. 10+30.0000 TO STA. 10+40.0000

F.A. RTE.	SECTION	COUNTY	TOTAL SHEETS	SHEET NO.
873	(28-5) TS-3, N-1	FRANKLIN	38	32
CONTRACT NO. 78055				
FED. ROAD DIST. NO.		ILLINOIS FED. AID PROJECT		