


**E.O.P.
SOUTHEAST QUADRANT**

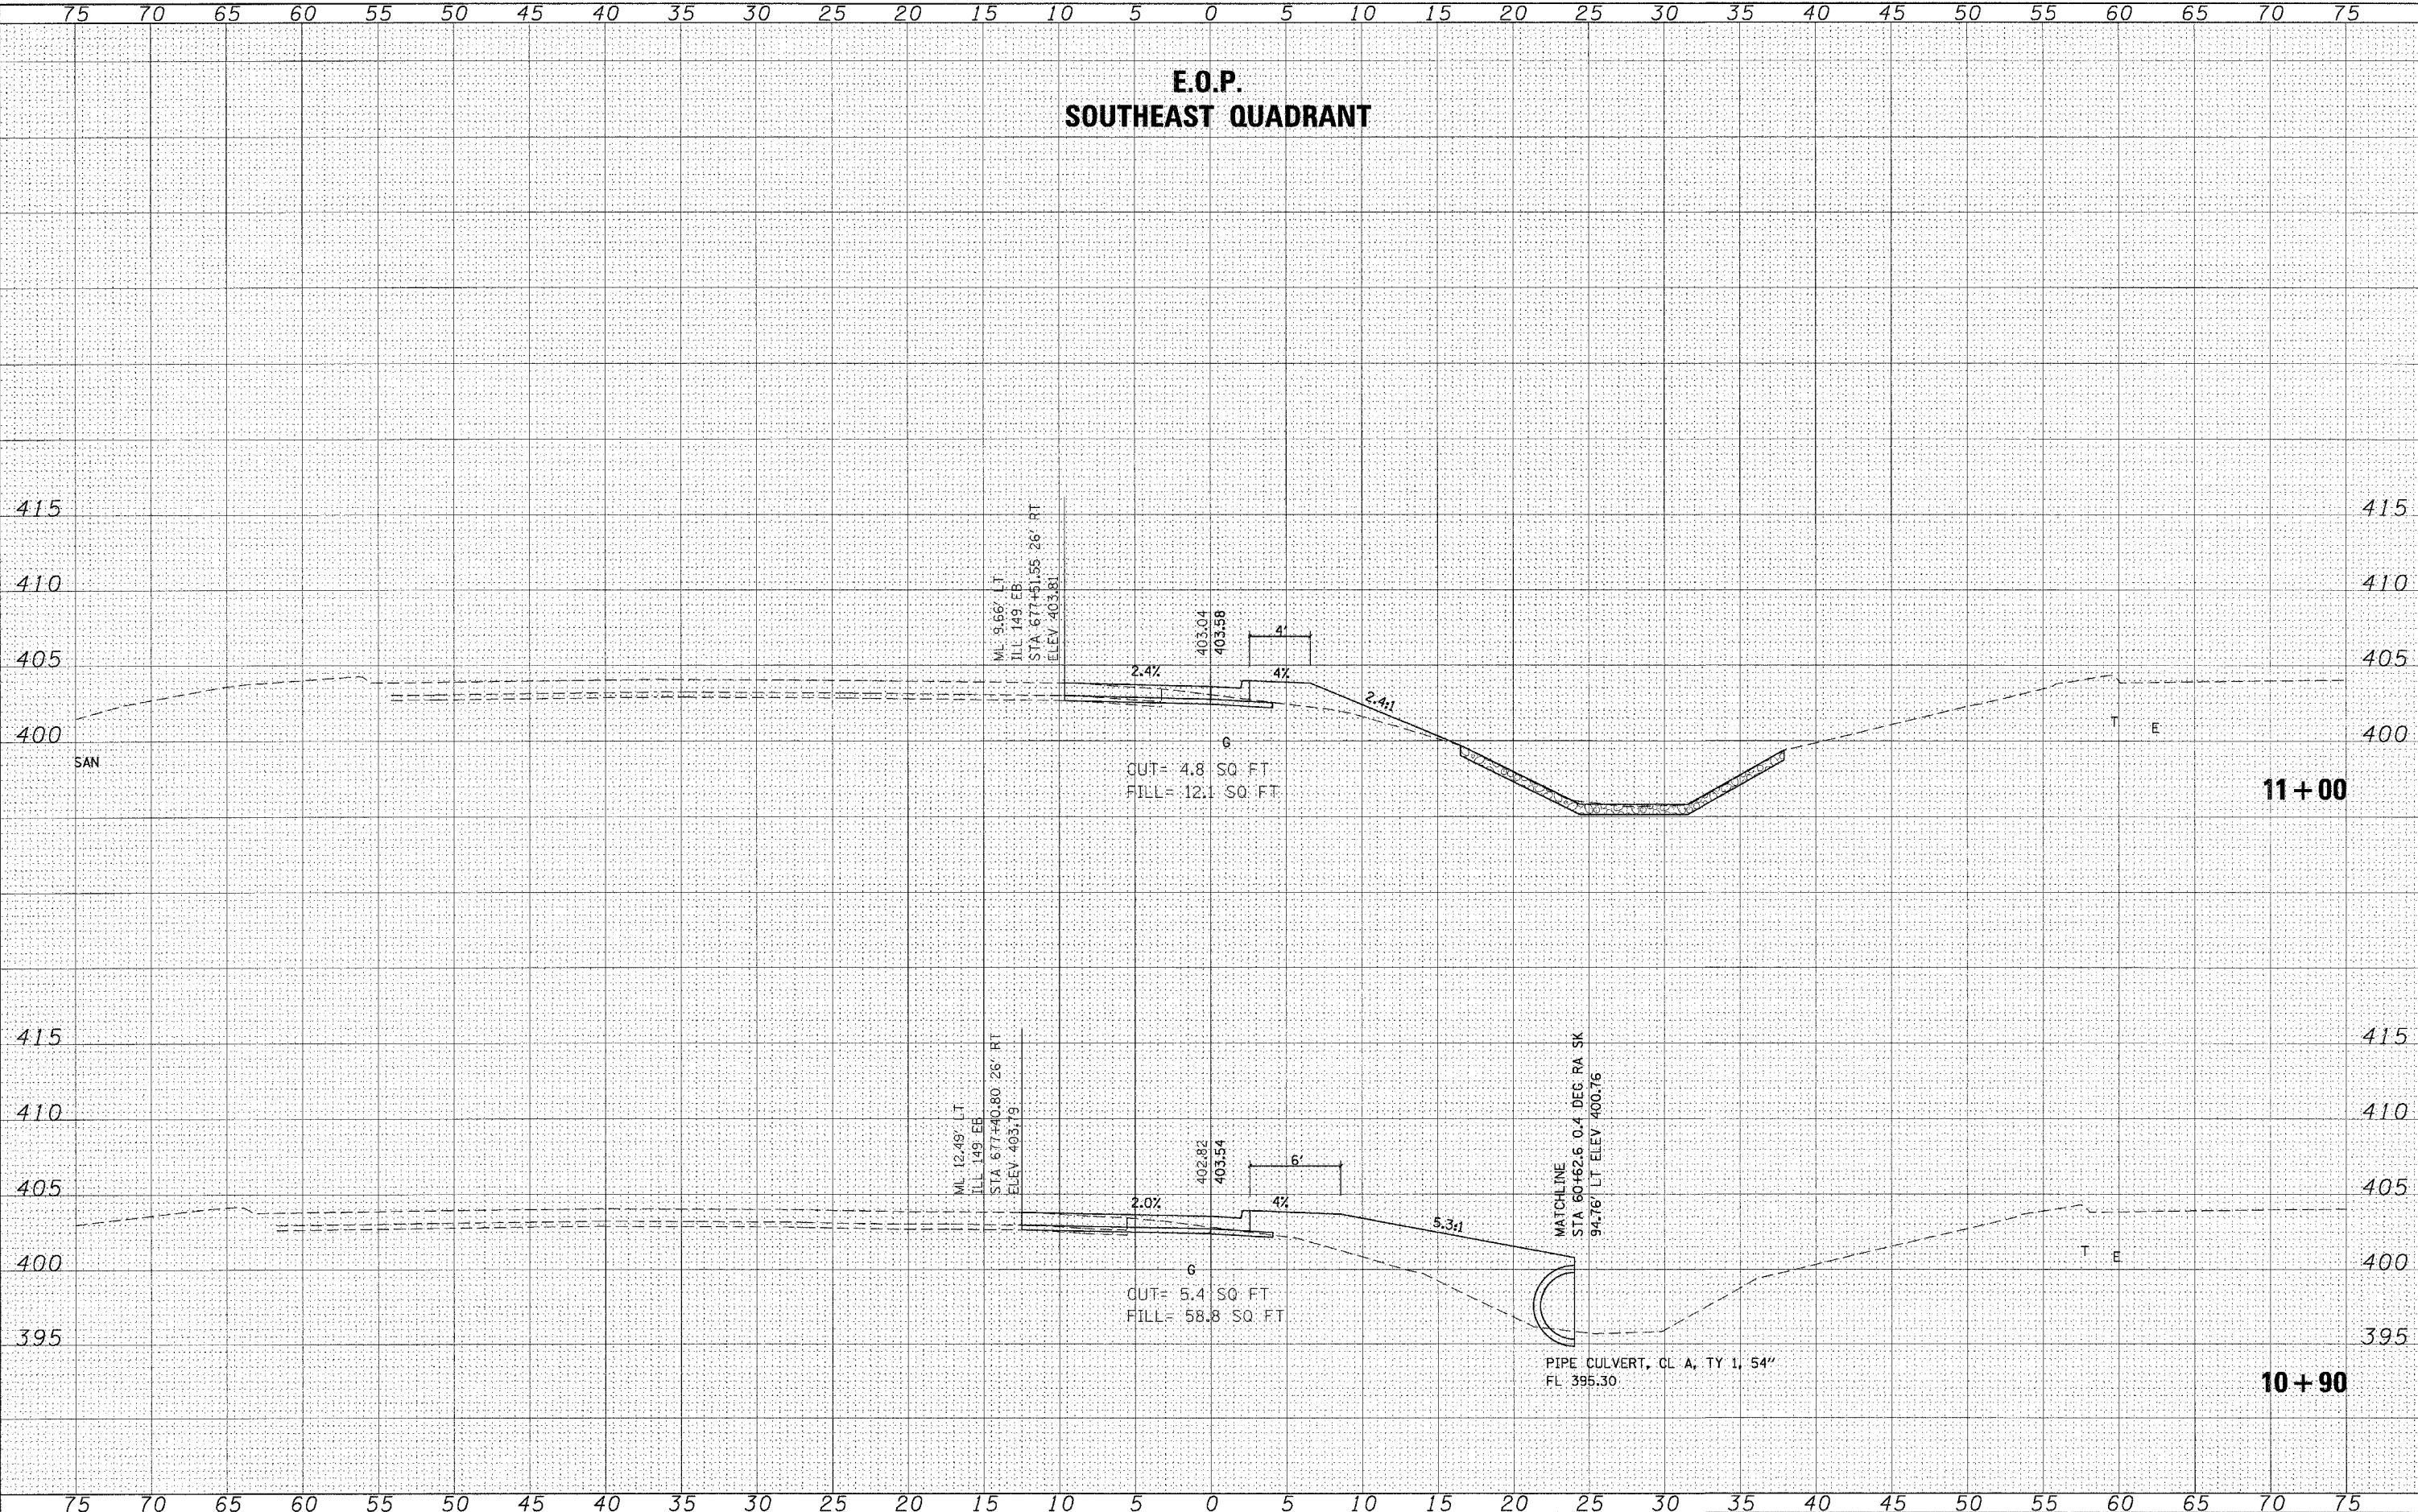

DATE	
BY	
FINISHED	
SURVEY	
PLOTTED	
TEMPLATE	
NOTE BOOK	
AREAS	
CHECKED	
NO.	

DATE	
BY	
ORIGINAL	
SURVEY	
PLOTTED	
TEMPLATE	
NOTE BOOK	
AREAS	
CHECKED	
NO.	

FILE NAME = c:\proje\78055\78055_sht_xshht2.dgn

USER NAME = naasdp
 PLOT SCALE = 5.0000" / IN.
 PLOT DATE = 3/18/2009

DESIGNED -
 DRAWN -
 CHECKED -
 DATE -

REVISED -
 REVISED -
 REVISED -
 REVISED -

**STATE OF ILLINOIS
DEPARTMENT OF TRANSPORTATION**

CROSS SECTION - SOUTHEAST QUADRANT

SCALE: SHEET NO. OF SHEETS STA. 10+90.0000 TO STA. 11+00.0000

F.A. RTE. 873	SECTION (28-5) TS-3, N-1	COUNTY FRANKLIN	TOTAL SHEETS 38	SHEET NO. 35
CONTRACT NO. 78055			ILLINOIS FED. AID PROJECT	