
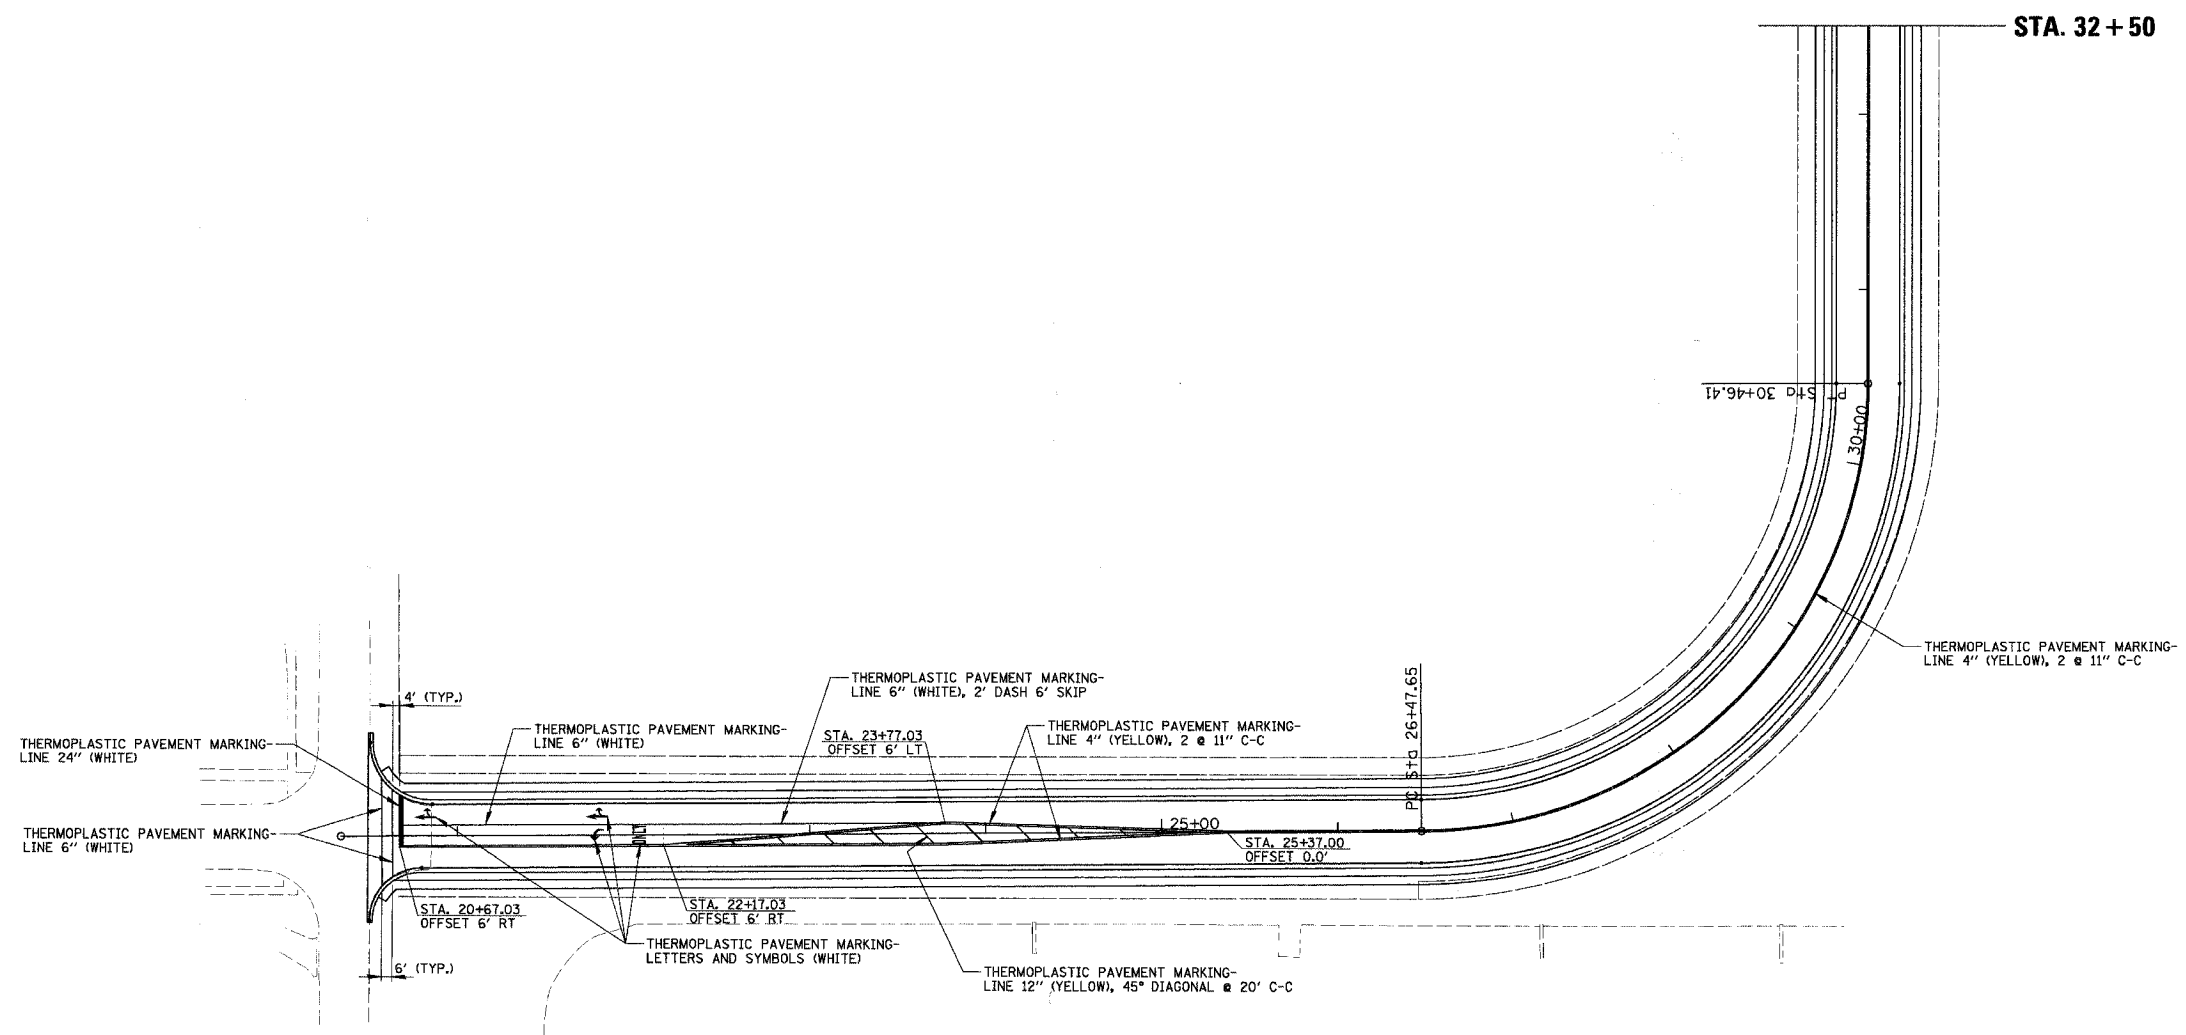


| | | | | |
|-----------------------|----------------|----------|------------------|-----------|
| F.A.U. RTE. | SECTION | COUNTY | TOTAL SHEETS | SHEET NO. |
| 369 | 00-00018-00-PV | COOK | 20 | 8 |
| STA. 20+49.21 | TO STA. 32+50 | | | |
| FED. ROAD DIST. NO. 1 | | ILLINOIS | FED. AID PROJECT | |

CONTRACT NO. 83897

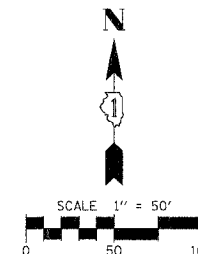

| REVISIONS | |
|-----------|------|
| NAME | DATE |
| | |
| | |
| | |
| | |
| | |
| | |
| | |
| | |
| | |
| | |

ILLINOIS DEPARTMENT OF TRANSPORTATION
**75th STREET
PAVEMENT MARKING PLAN**

SCALE: VERT. 1" = 50'
HORIZ. 1" = 50'
DATE 2/19/2008

DRAWN BY EDT
CHECKED BY LMF