
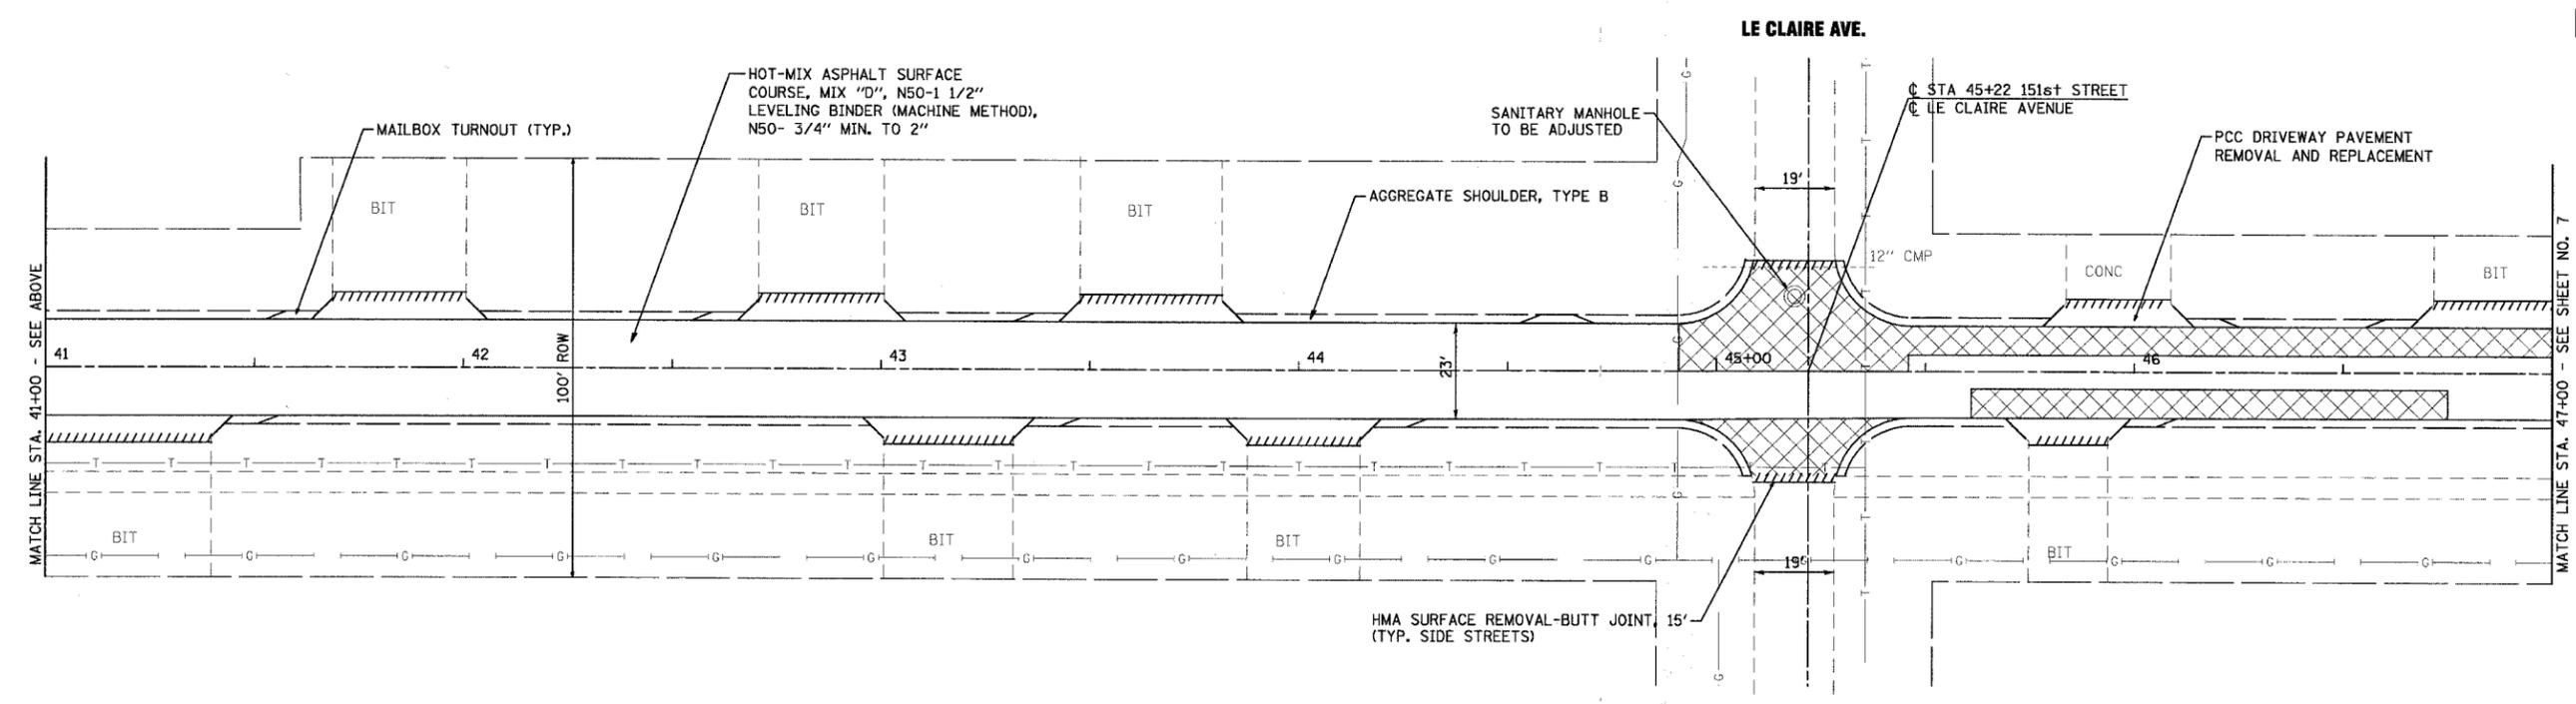
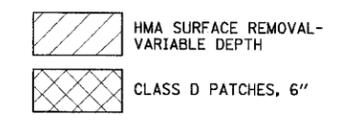


F.A.U. RTE.	SECTION	COUNTY	TOTAL SHEETS	SHEET NO.
3736	06-00086-00-RS	COOK	13	6
STA.	TO STA.			
FED. ROAD DIST. NO. 1	ILLINOIS	FED. AID PROJECT		

CONTRACT NO. 83910

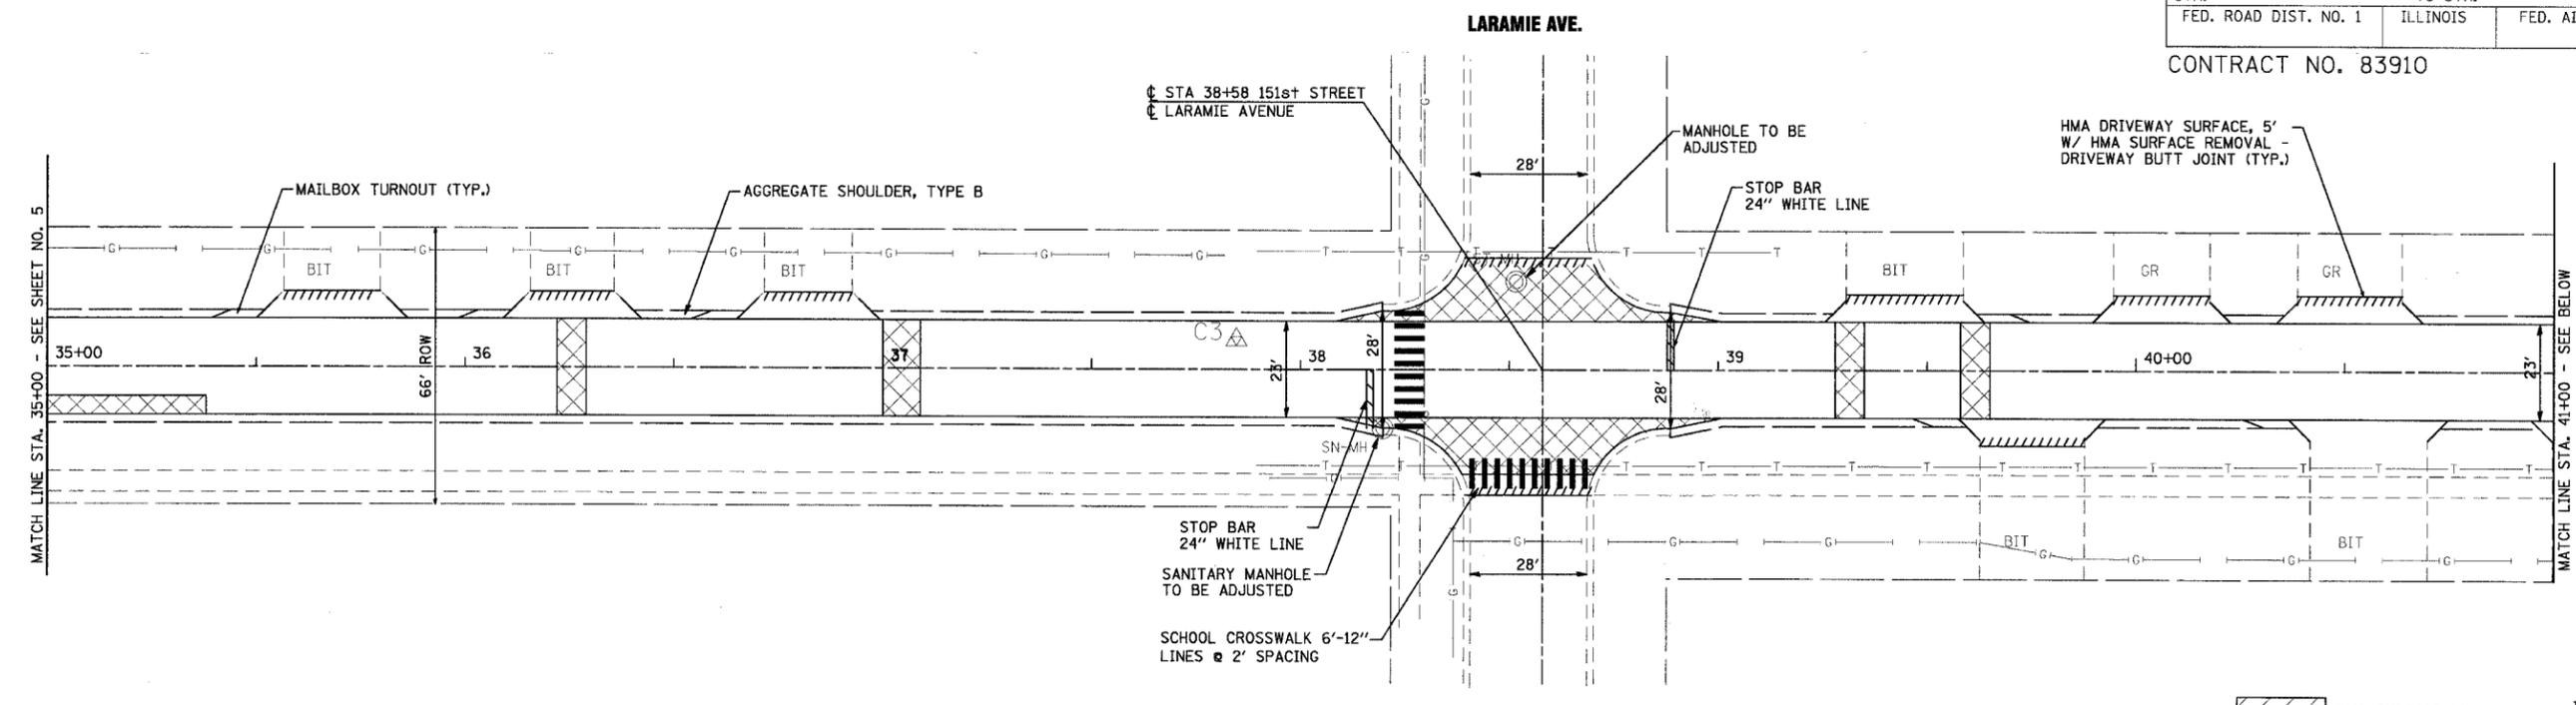

3/25/2008 10:02:31 PM I:\work\11\060973-151st lapp\dgn\060973-Plan03.SHT
 566dcd © 2005, BY BAXTER & WOODMAN, INC.
 LICENSE NO. 184-00121 - EXPIRES 7/30/2007

CONSULTANTS	REV. NO.	DATE	DESCRIPTION
BAXTER & WOODMAN Consulting Engineers	1	2/6/08	PER IDOT REVIEW
	2	3/4/08	PER IDOT REVIEW

* REFER TO EQUIPMENT MANUFACTURER'S SHOP DRAWINGS

DRAWING FILE: ...dgn\060973-Plan03.SHT

Baxter & Woodman
 Crystal Lake, Illinois 815.459.1260
 Burlington, Wisconsin 262.763.7834
 Mokena, Illinois 708.478.2090
 DeKalb, Illinois 815.787.8111
 Crystal Lake, Illinois 847.323.5068
 Rockford, Illinois 815.488.1551
 Plainfield, Illinois 815.609.7425

CITY OF OAK FOREST, ILLINOIS
FAU 3736 151ST STREET (LAPP) RESURFACING
SECTION 06-00086-00-RS

DESIGNED BY	TMS	SCALE	1" = 20'
DRAWN BY	BCD	PROJECT NO.	060973
CHECKED BY	LGH	SHEET NO.	6 OF 13
DATE	02/07/08		