
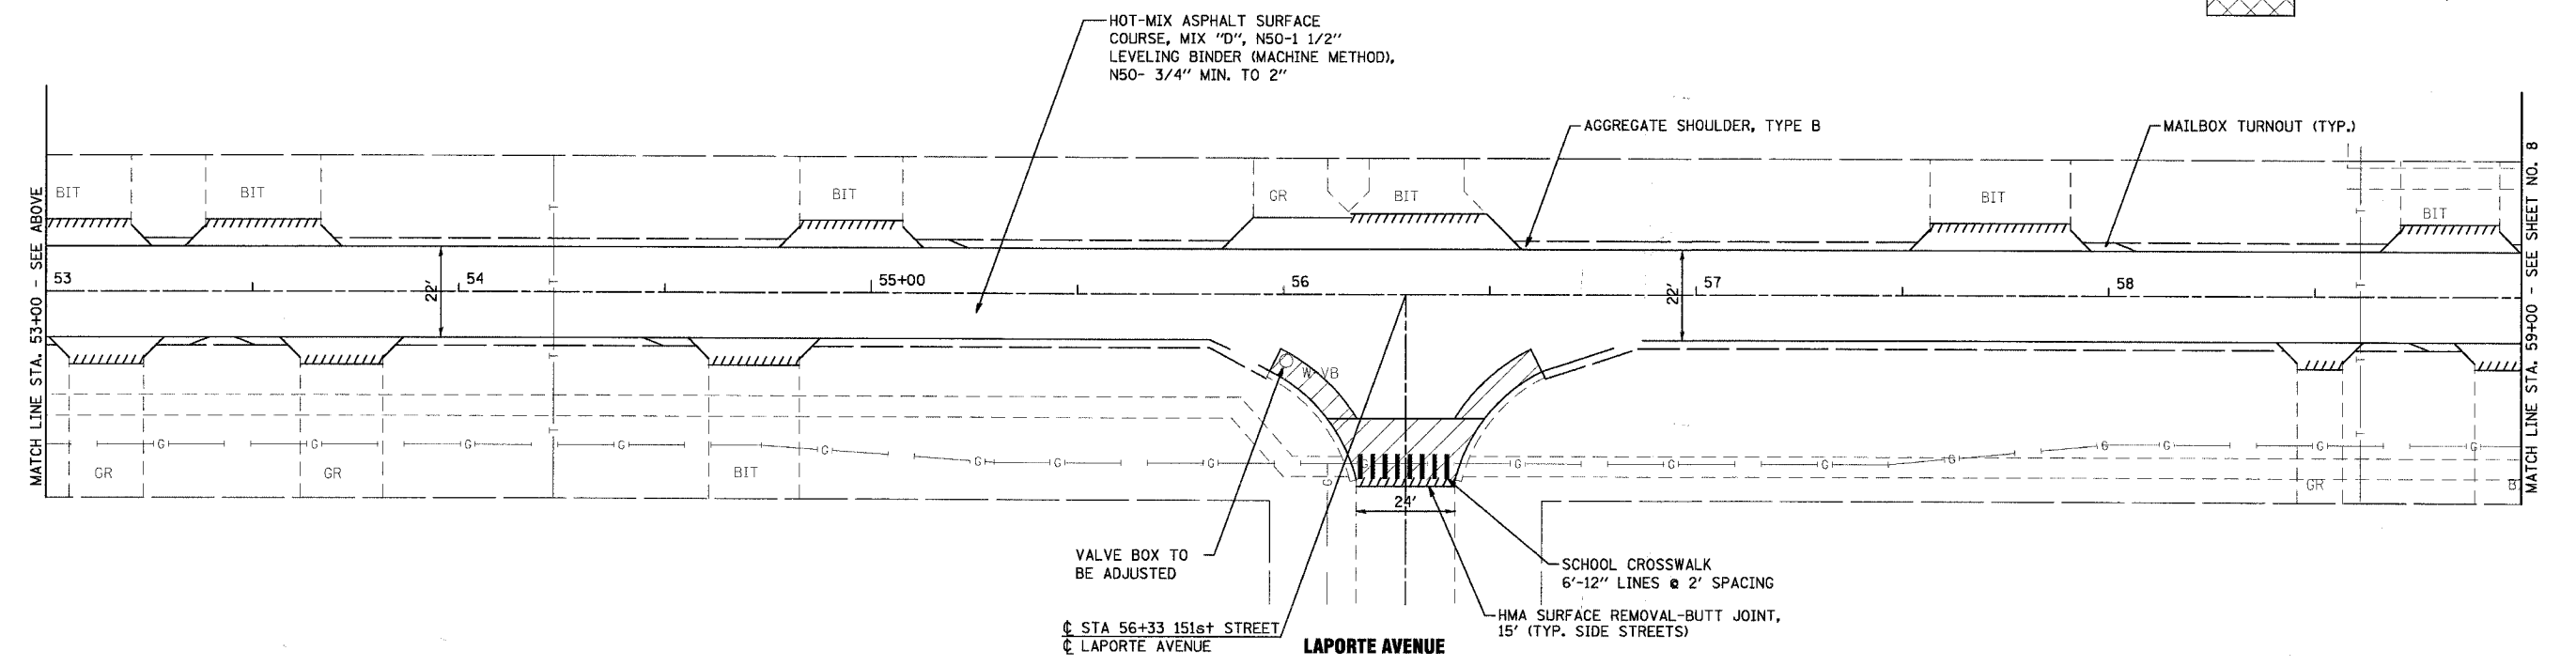


F.A.U. RTE.	SECTION	COUNTY	TOTAL SHEETS	SHEET NO.
3736	06-00086-00-RS	COOK	13	7
STA. 3736		TO STA.		
FED. ROAD DIST. NO. 1		ILLINOIS	FED. AID PROJECT	

CONTRACT NO. 83910

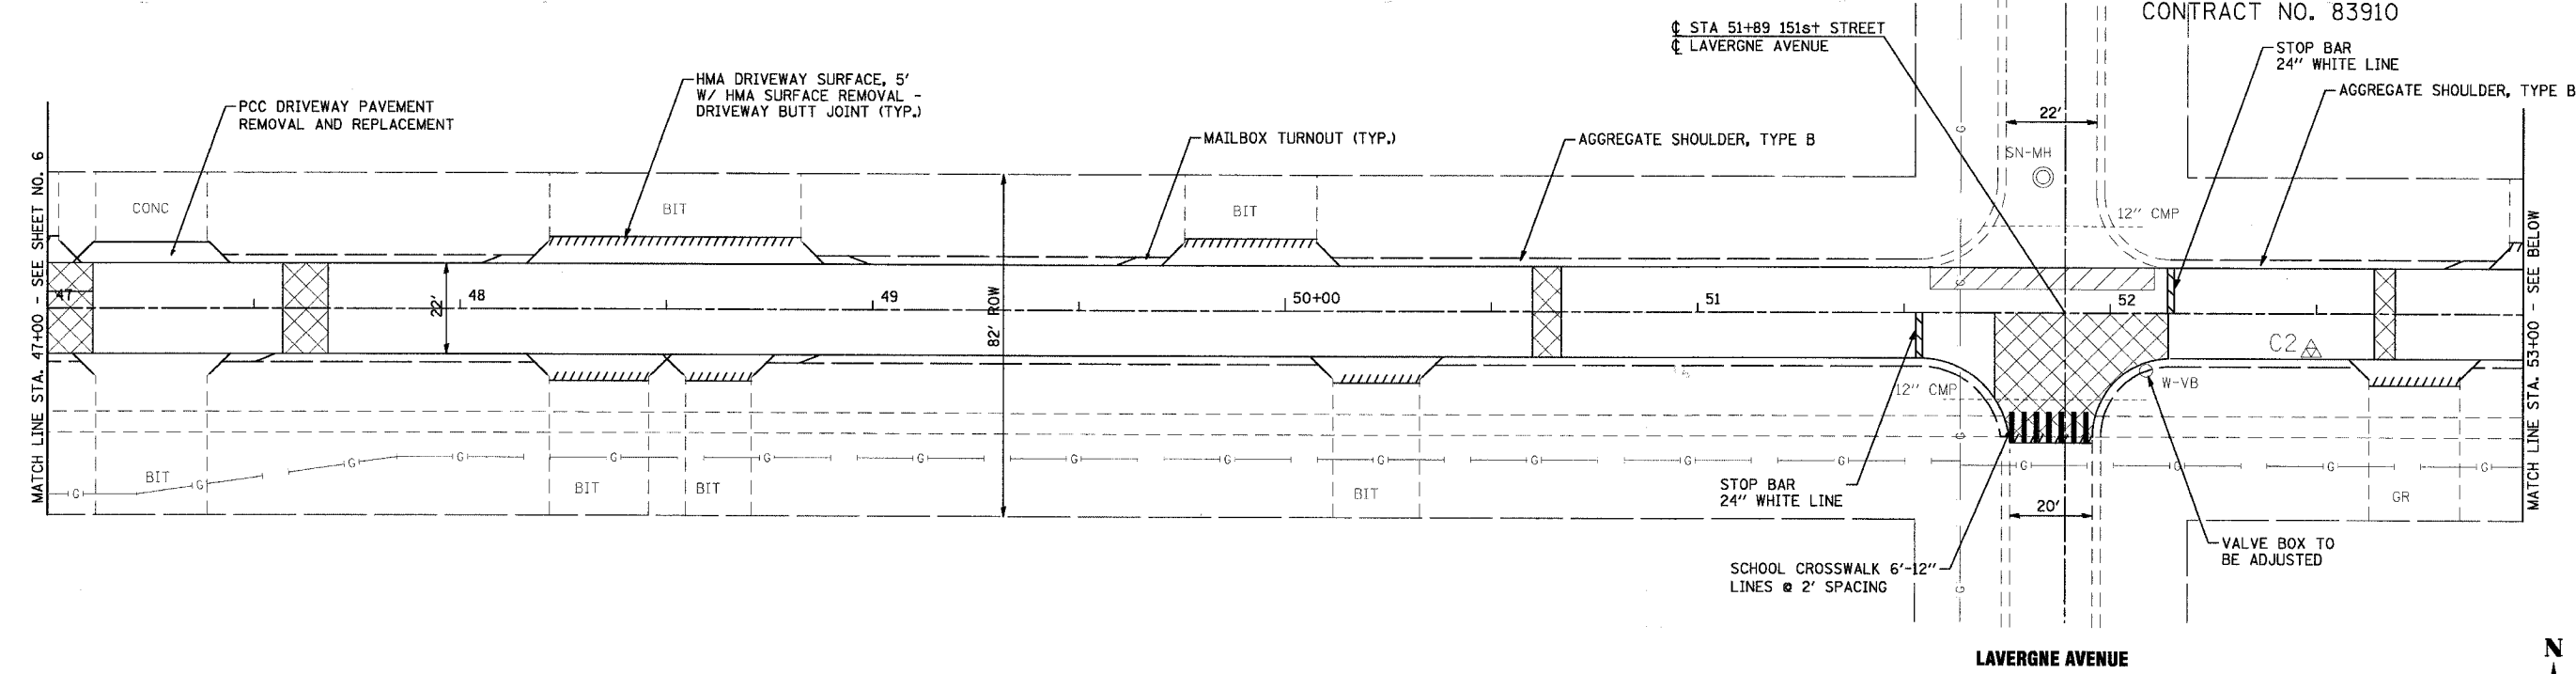

- HMA SURFACE REMOVAL - VARIABLE DEPTH
- CLASS D PATCHES, 6"

3/5/2008 10:25 PM
 I:\work\1\060973-01\1\app\dwg\060973-Plan04.SHT
 56b0cd
 2005 BY: BAXTER & WOODMAN, INC.
 LICENSE NO.: 184-00023 - EXPIRES: 4/30/2007

CONSULTANTS	REV. NO.	DATE	DESCRIPTION
	1	2/6/08	PER IDOT REVIEW
	2	3/4/08	PER IDOT REVIEW

* REFER TO EQUIPMENT MANUFACTURER'S SHOP DRAWINGS

DRAWING FILE: ...:\dwg\060973-Plan04.SHT

BAXTER & WOODMAN
 Consulting Engineers

Baxter & Woodman
 Crystal Lake, Illinois 815.459.1260
 Burlington, Wisconsin 262.763.7834
 Mokena, Illinois 708.478.3090
 DeKalb, Illinois 815.787.3111
 Graylake, Illinois 847.222.5088
 Rockford, Illinois 815.489.1551
 Plainfield, Illinois 815.606.7425

CITY OF OAK FOREST, ILLINOIS
FAU 3736 151ST STREET (LAPP) RESURFACING
SECTION 06-00086-00-RS

DESIGNED BY	TMS	SCALE	1" = 20'
DRAWN BY	BCD	PROJECT NO.	060973
CHECKED BY	LDH	SHEET NO.	7 OF 13
DATE	02/07/08		