
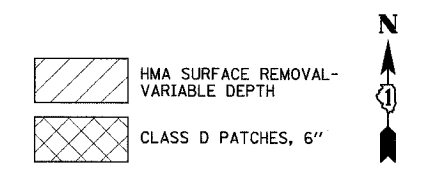


F.A.U. RTE.	SECTION	COUNTY	TOTAL SHEETS	SHEET NO.
3736	06-00086-00-RS	COOK	13	8
STA.	TO STA.			
FED. ROAD DIST. NO. 1	ILLINOIS		FED. AID PROJECT	

CONTRACT NO. 83910

PROJECT ENDS  
151ST STREET  
STA 64+59

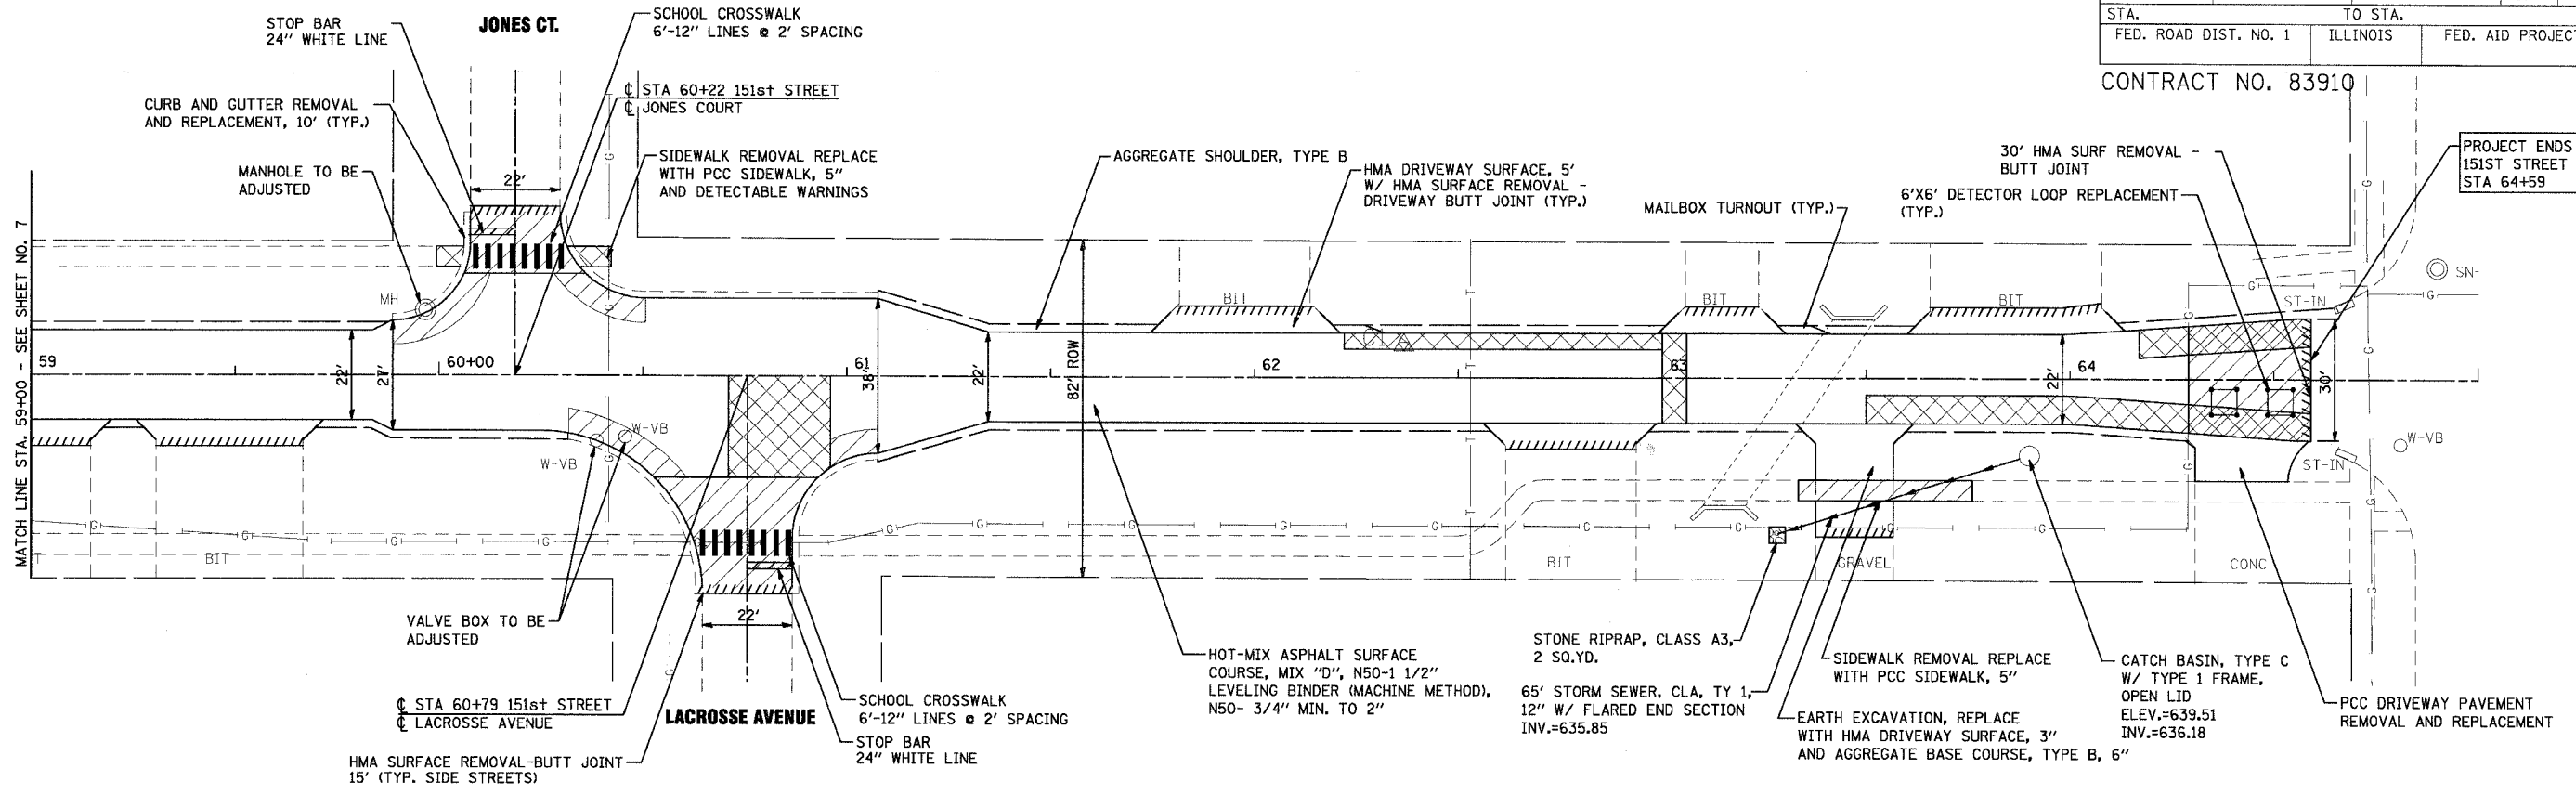

BENCHMARK:  
RIM OF CATCH BASIN FRAME IN THE SOUTHWEST CORNER  
OF CICERO AVENUE AND 151ST STREET.  
ELEV.=640.77

3/25/2008 10:02:26 PM I:\work\060973-00-RS\kpp\dgn\060973-Plan05.SHT  
 COPYRIGHT © 2008 BY BAXTER & WOODMAN, INC.  
 LICENSE NO. 184-00321 - EXPIRES 4/30/2010

CONSULTANTS	REV. NO.	DATE	DESCRIPTION
	1	2/6/08	PER IDOT REVIEW
	2	3/4/08	PER IDOT REVIEW

\* REFER TO EQUIPMENT MANUFACTURER'S SHOP DRAWINGS

DRAWING FILE: ...dgn\060973-Plan05.SHT

**BAXTER & WOODMAN**  
Consulting Engineers

**Baxter & Woodman**  
Crystal Lake, Illinois 815.459.1260  
Burlington, Wisconsin 262.783.7834  
Mokena, Illinois 708.478.2090  
DeKalb, Illinois 815.787.8111  
Grayslake, Illinois 847.323.5088  
Rockford, Illinois 815.488.1551  
Plainfield, Illinois 815.809.7495

**CITY OF OAK FOREST, ILLINOIS**  
**FAU 3736 151ST STREET (LAPP) RESURFACING**  
**SECTION 06-00086-00-RS**

DESIGNED BY	SCALE
TMS	1" = 20'
DRAWN BY	PROJECT NO.
BCD	060973
CHECKED BY	SHEET NO.
LDH	8 OF 13
DATE	
02/07/08	