

| TREE REPLACEMENT |                          |                            |            |          |
|------------------|--------------------------|----------------------------|------------|----------|
| CODE             | COMMON NAME              | SCIENTIFIC NAME            | SIZE       | QUANTITY |
| A                | COLUMNAR NORWAY MAPLE    | ACER PLATANOIDES COLUMNARE | 3" CALIPER | 5        |
| B                | GREENSPIRE LINDEN        | ACER SACCHARUM             | 3" CALIPER | 5        |
| C                | SHADEMASTER HONEY LOCUST | GYMNOCLADUS DIOICUS        | 3" CALIPER | 4        |

NOTE: ALL TREES BALLED AND BURLAPPED

**LANDSCAPING NOTES**

**SODDING:**

ALL DISTURBED AREAS INDICATED ON LANDSCAPING PLANS TO BE SODDED, INCLUDING FERTILIZER NUTRIENTS\*, AND SUPPLEMENTAL WATERING WHICH IS TO BE USED AFTER THE INITIAL WATERING (AS SPECIFIED AND AS DIRECTED BY THE ENGINEER) AT THE RATE OF 10 GALLONS PER SQUARE YARD SODDING. SODDED SLOPES WHICH ARE 2:1 OR STEEPER SHALL BE STAKED.

**FERTILIZER NUTRIENTS\* FOR SODDING:**

USE A FERTILIZER WITH A 1:1:1 RATIO PER ACRE:  
 60 LBS. NITROGEN FERTILIZER NUTRIENT  
 60 LBS. PHOSPHORUS FERTILIZER NUTRIENT  
 60 LBS. POTASSIUM FERTILIZER NUTRIENT

TOTAL: 180 LBS. PER ACRE

**TREE REPLACEMENT:**


TREE TYPE & LOCATION TO BE DETERMINED IN THE FIELD BY THE VILLAGE LICENSED FORESTER

**4" TOP SOIL LAYER:**

SOIL SHALL BE SPREAD AS DIRECTED BY ENGINEER.

**LEGEND OF SYMBOLS**

| SYMBOL | DESCRIPTION                         |
|--------|-------------------------------------|
|        | PROPOSED CONCRETE AREA              |
|        | PROPOSED BRICK PAVING SIDEWALK AREA |
|        | PROPOSED DRIVEWAY AREA              |
|        | PROPOSED STREET LIGHT               |
|        | PROPOSED TREE WITH CAST IRON GRATE  |

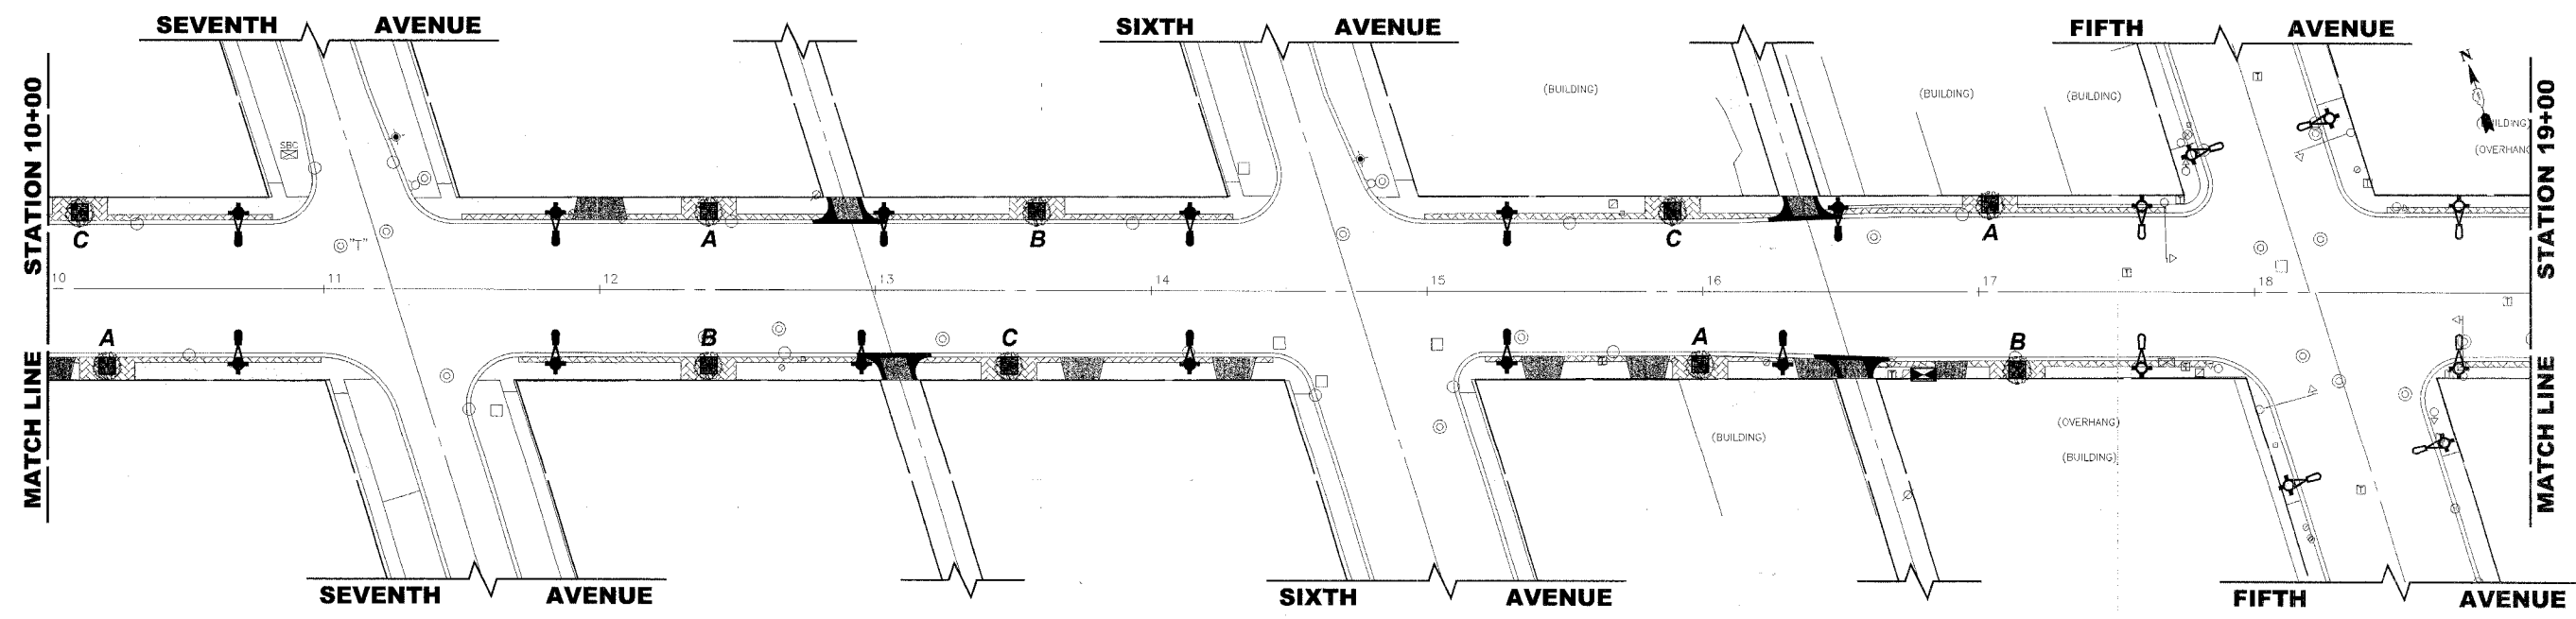

Drawing file: W:\Projects\56505153 - Lake St. Streetscape\Landscaping\_Lake.dwg Feb 20, 2008 - 4:32pm