


TR	SECTION	COUNTY	SHEETS	SHEET
61A	06-02121-01-BR	OCLE WINNEBAGO	5	2
FED. ROAD DIST. NO. 7		ILLINOIS		
FED. AID PROJECT: 51405-H(164)				

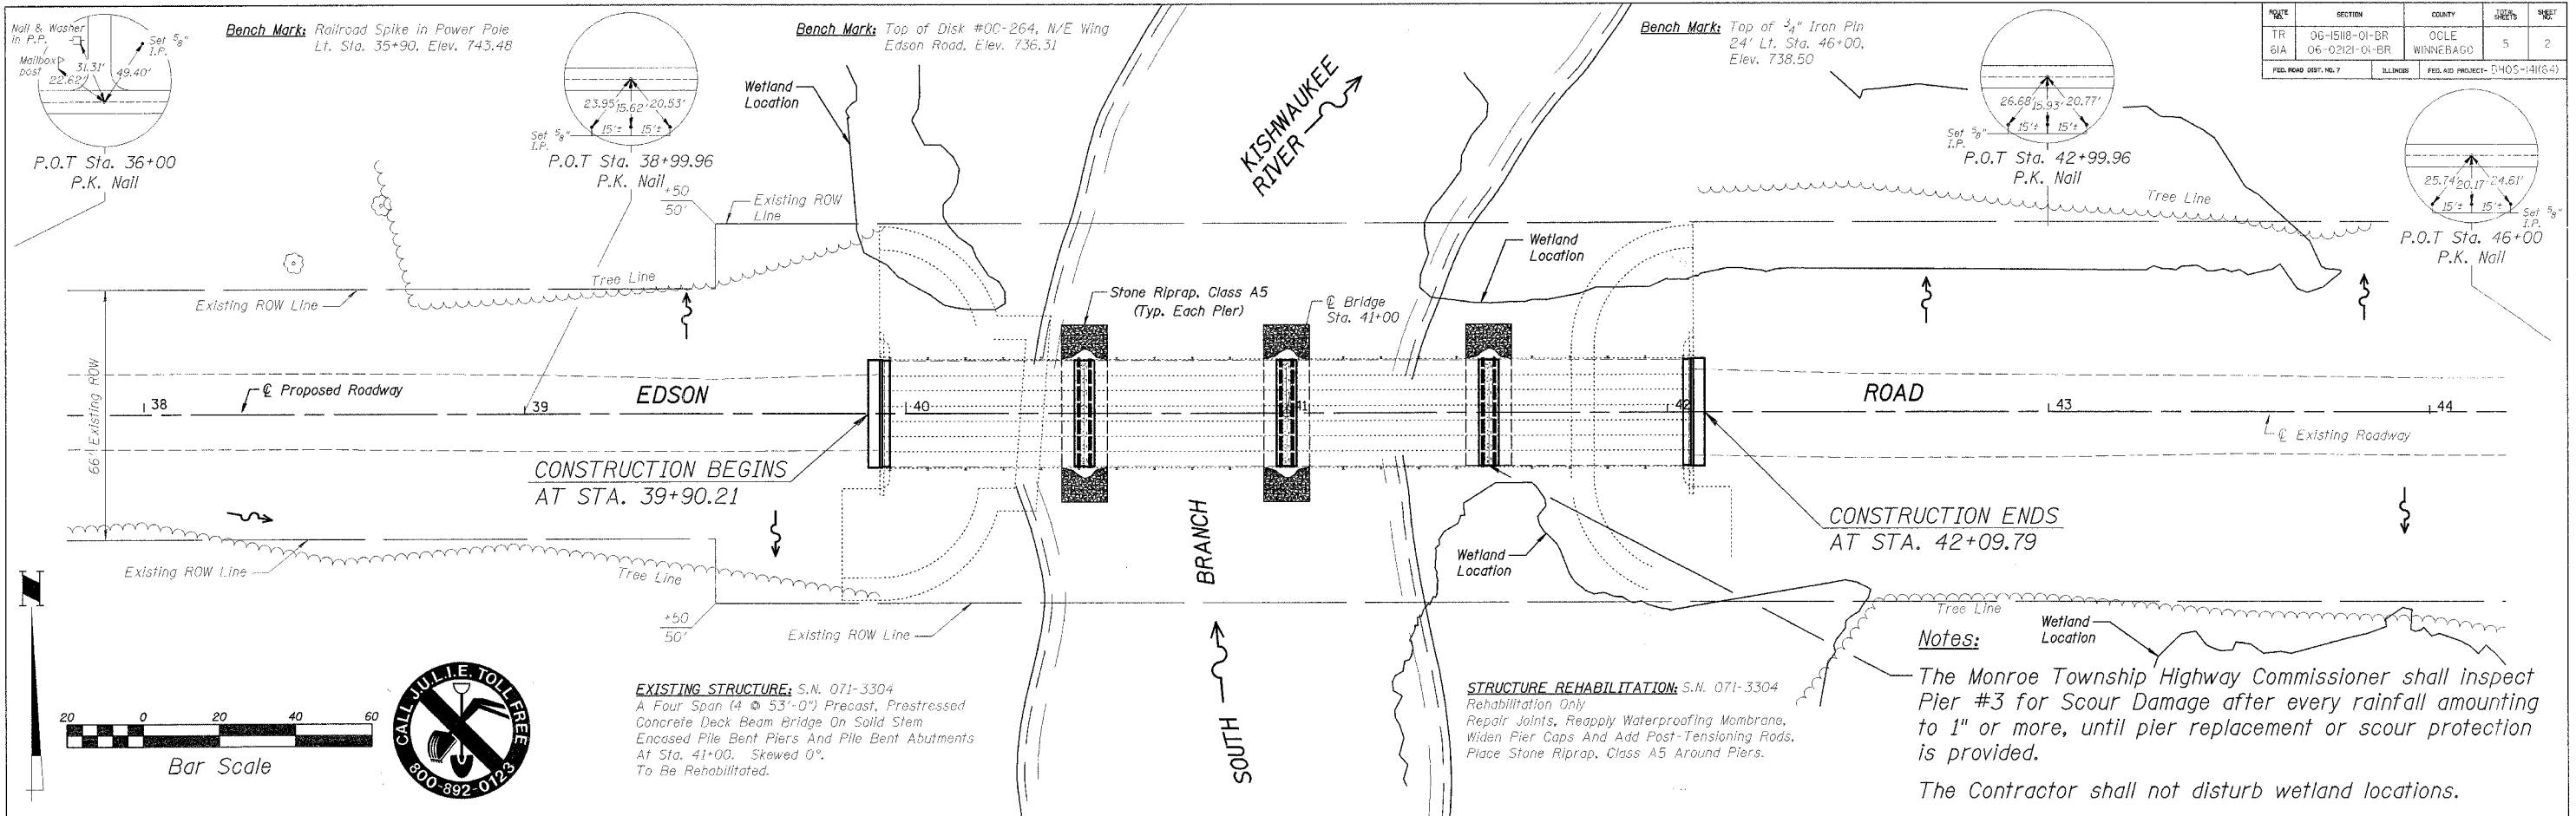

EXISTING STRUCTURE: S.N. 071-3304
 A Four Span (4 @ 53'-0") Precast, Prestressed
 Concrete Deck Beam Bridge On Solid Stem
 Encased Pile Bent Piers And Pile Bent Abutments
 At Sta. 41+00. Skewed 0°. To Be Rehabilitated.


STRUCTURE REHABILITATION: S.N. 071-3304
 Rehabilitation Only
 Repair Joints, Reapply Waterproofing Membrane,
 Widen Pier Caps And Add Post-Tensioning Rods.
 Place Stone Riprap, Class A5 Around Piers.

Notes:
 The Monroe Township Highway Commissioner shall inspect Pier #3 for Scour Damage after every rainfall amounting to 1" or more, until pier replacement or scour protection is provided.
 The Contractor shall not disturb wetland locations.

PLAN	DATE
BY	
REVIEWED	
APPROVED	
DATE	

PROFILE	DATE
BY	
REVIEWED	
APPROVED	
DATE	

PLOT DATE = #DATE#
 FILE NAME = #FILE#
 PLOT SCALE = #SCALE#
 USER NAME = #USER#

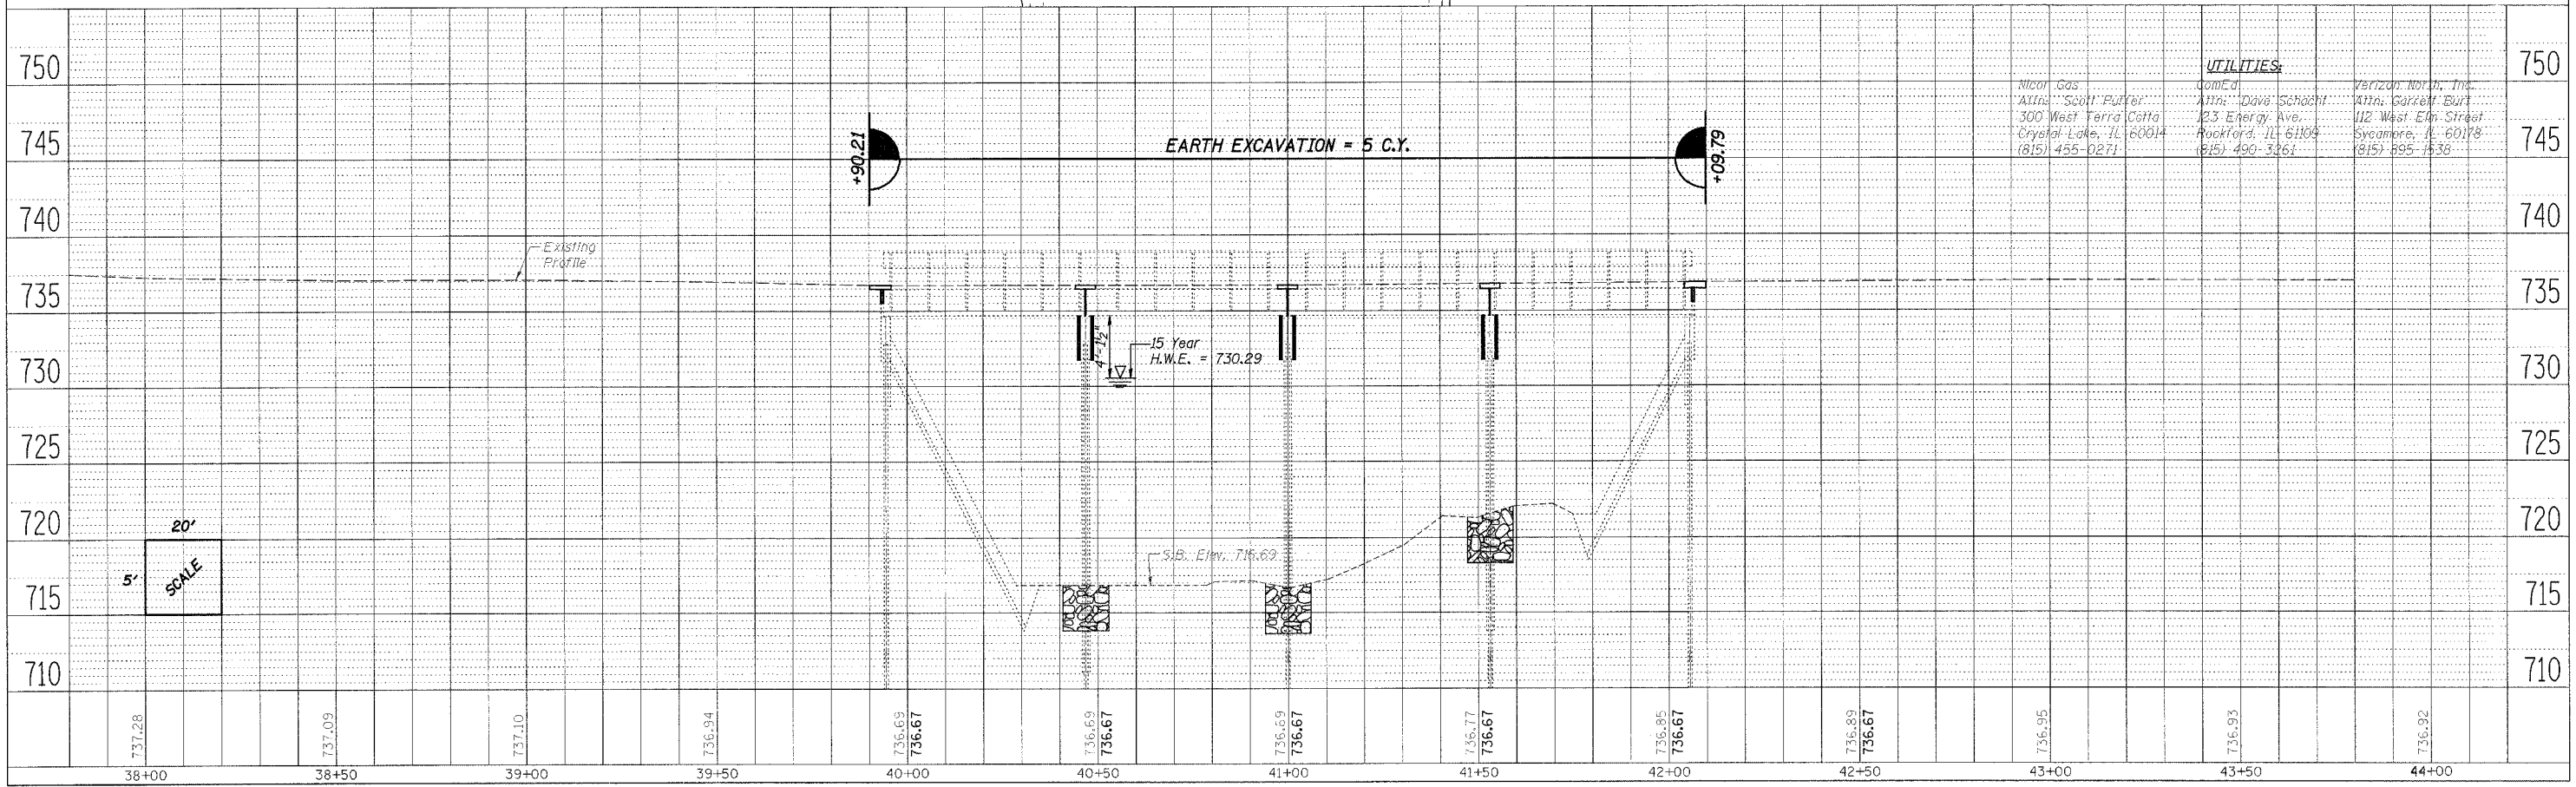

EDSON ROAD (TR 61A) – PLAN & PROFILE