


F.A. RTE.	SECTION	COUNTY	TOTAL SHEETS	SHEET NO.
	05-00174-00-BY	ROCK ISLAND	112	12
STA.	TO STA.			
FED. ROAD DIST. NO.	ILLINOIS FED. AID PROJECT			

# PROPOSED TYPICAL SECTIONS


**11TH AVENUE**  
**STA. 0+57.42 - 1+07.60**

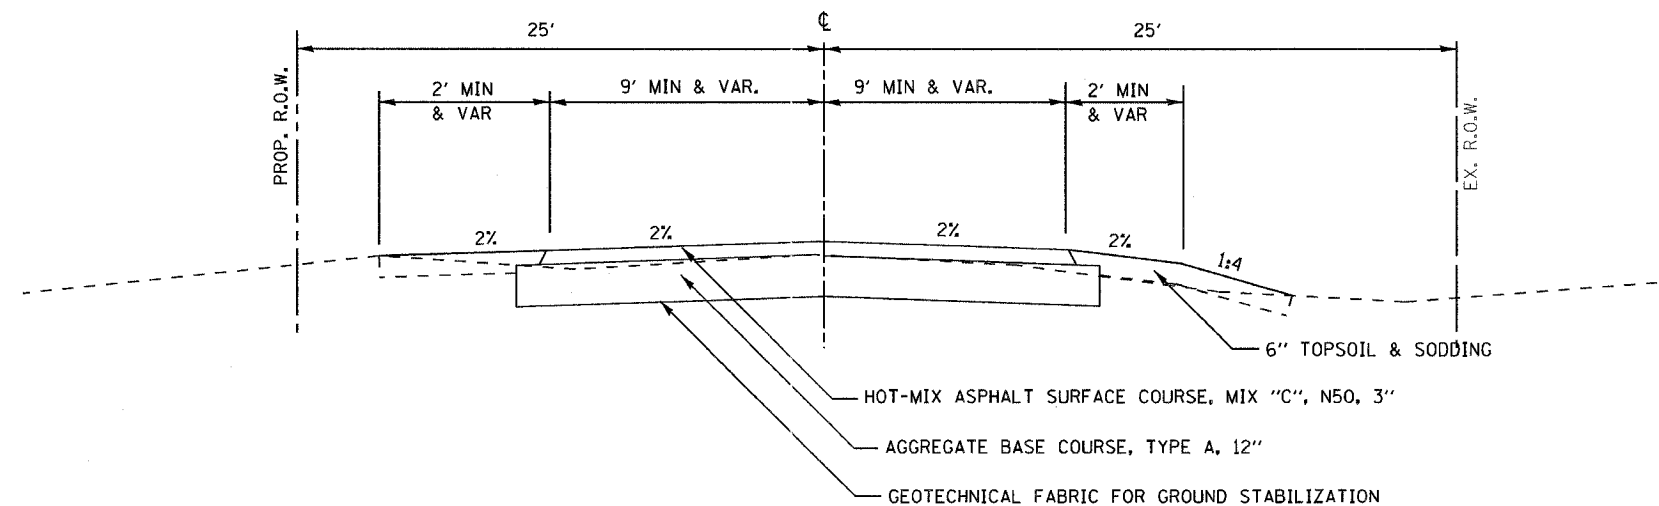

MIXTURE USE(S):	SURFACE
PG:	PG 64-22
DESIGN AIR VOIDS	4.0 @ N50
MIXTURE COMPOSITION (GRADATION MIXTURE)	IL 9.5 OR 12.5
FRICTION AGGREGATE	C
20 YEAR ESAL	0.0
MIX UNIT WEIGHT	112 LBS/SY/IN

**37TH STREET**  
**STA. 9+91.60 - 11+00.04**

NOTE: PIPE UNDERDRAIN, 4" SHALL BE INSTALLED FOR 10' EACH SIDE OF AND CONNECT INTO DOUBLE CATCH BASINS

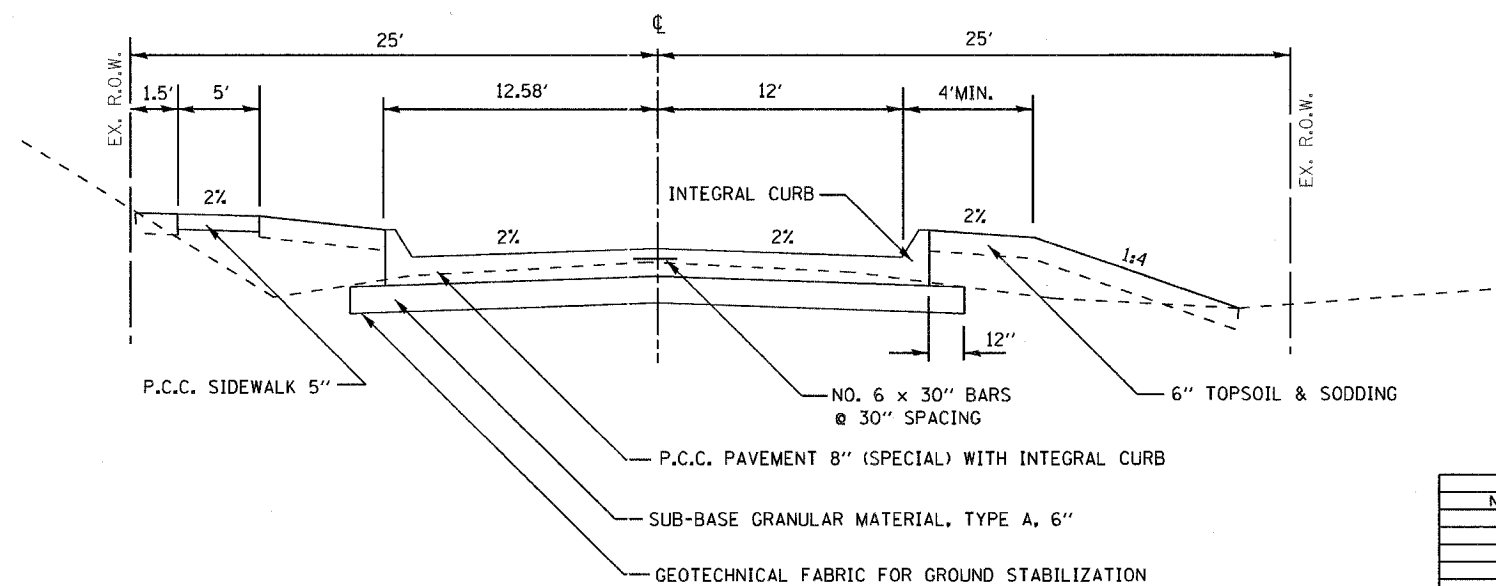

REVISIONS		ILLINOIS DEPARTMENT OF TRANSPORTATION
NAME	DATE	
		<b>PROPOSED TYPICAL SECTIONS</b>

SCALE: VERT. DATE  
 HORIZ. DRAWN BY  
 CHECKED BY

PLOT DATE \* \* \* \* \*  
 FILE NAME \* \* \* \* \*  
 PLOT SCALE \* \* \* \* \*  
 USER NAME \* \* \* \* \*