
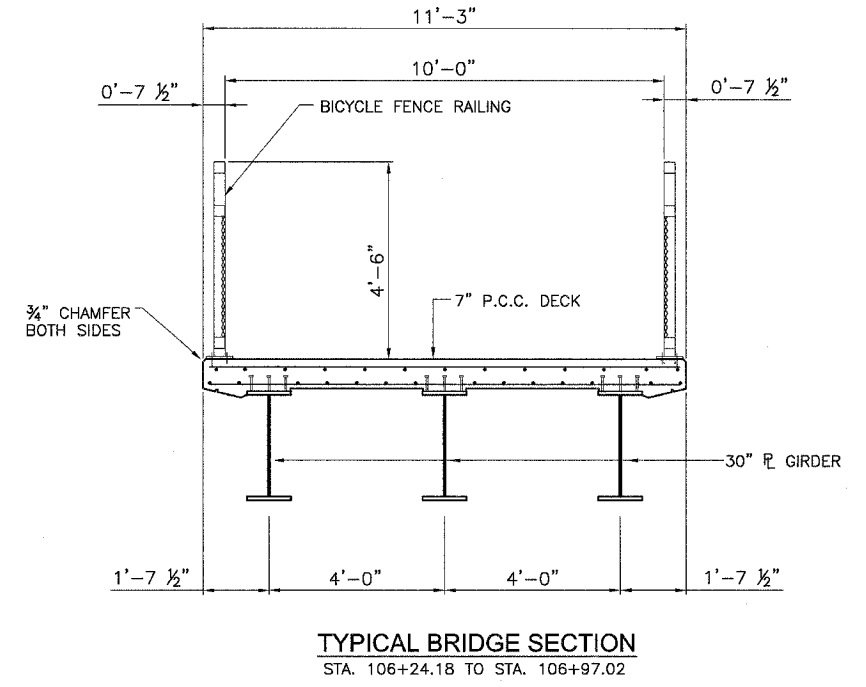
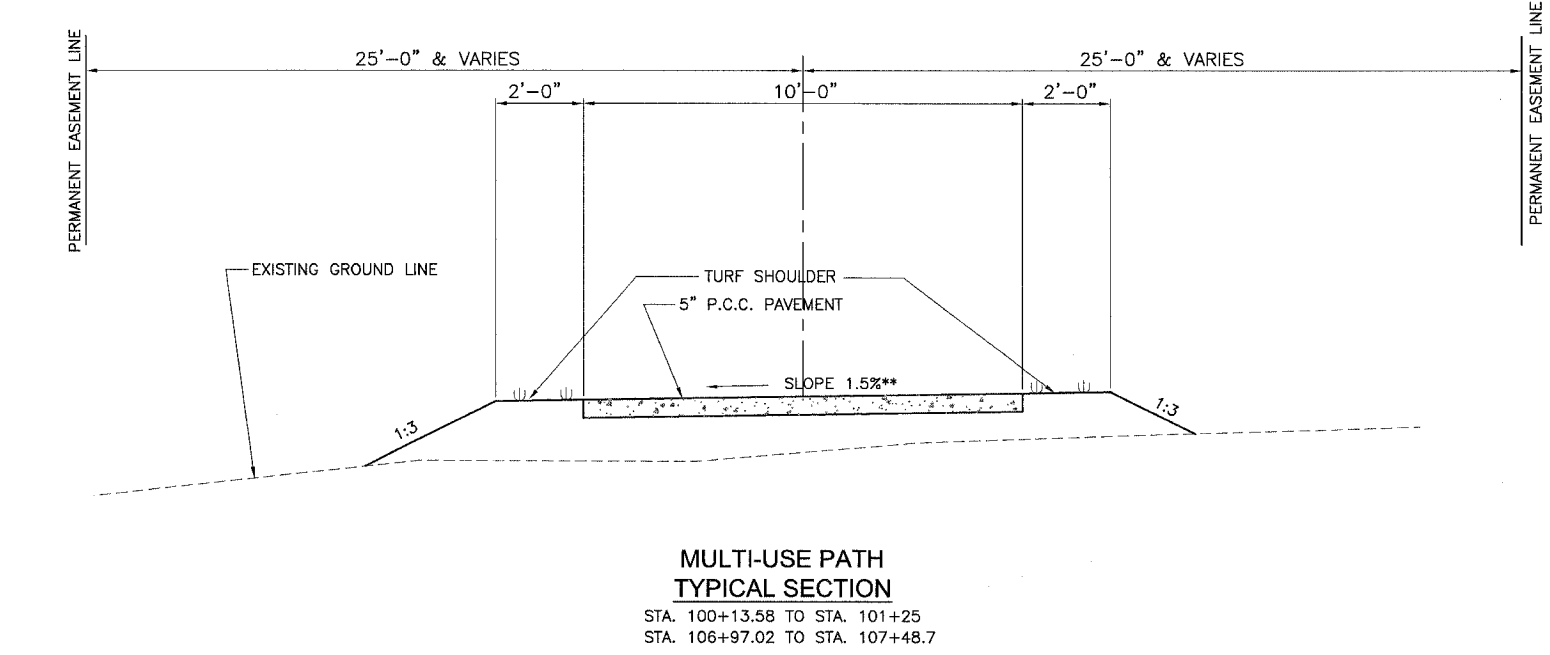
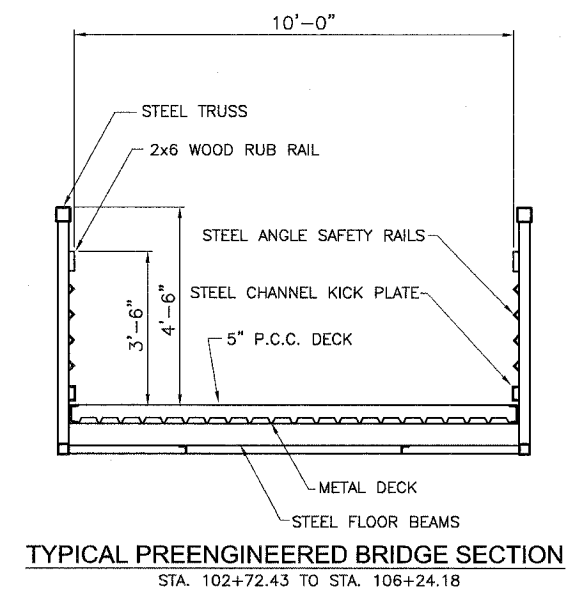


STATE OF ILLINOIS
DEPARTMENT OF TRANSPORTATION

ROUTE NO.	SECTION	COUNTY	TOTAL SHEETS	SHEET NO.
*		ROCK ISLAND	112	14

FED. ROAD DIST. NO. 7 ILLINOIS FED. AID PROJECT-
* 05-00174-00-BT

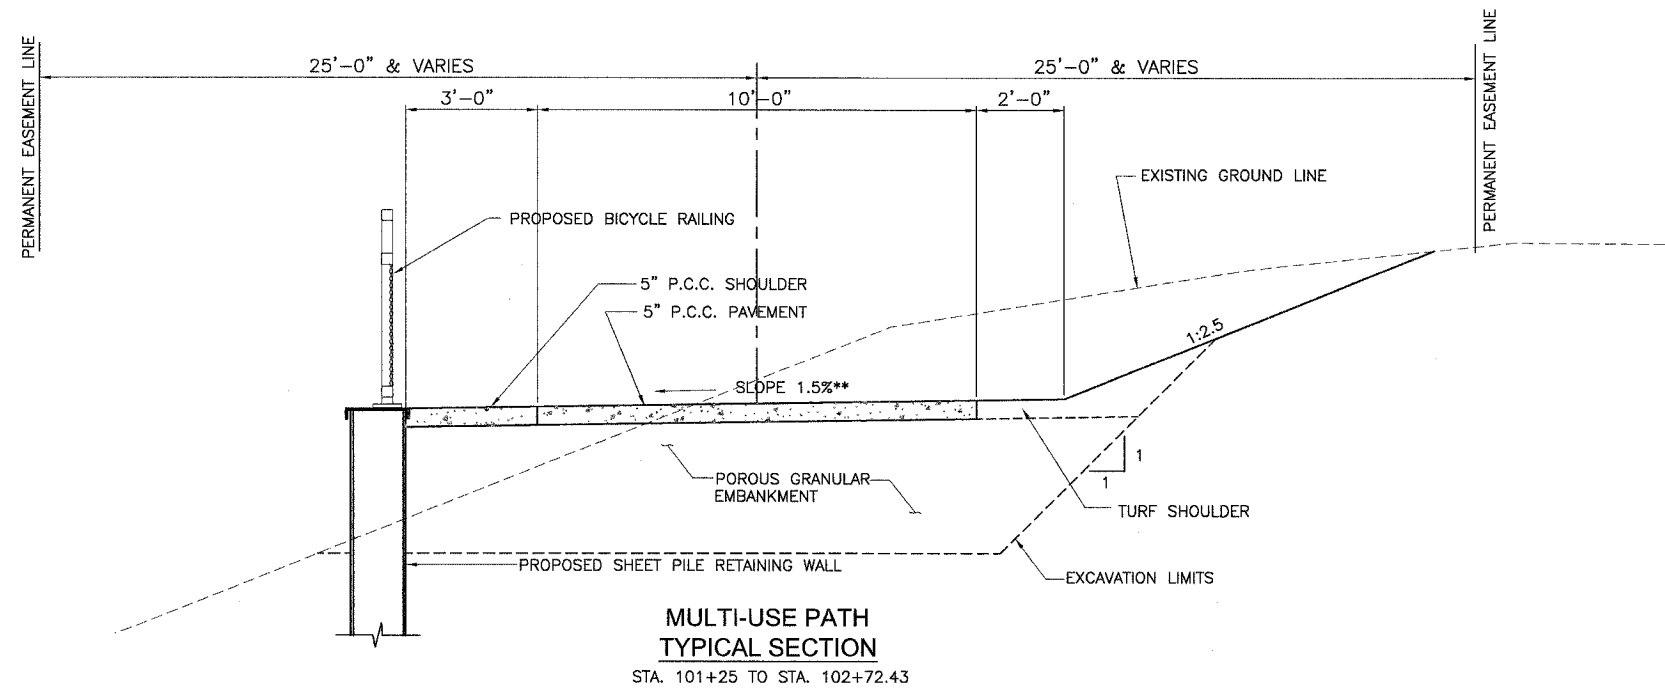

DESIGNED	MHM
CHECKED	JBF
DRAWN	RAP
CHECKED	JBF

**NOTE:
CROSS SLOPE SHALL TRANSITION FROM 1.5% TO 0.0% BETWEEN
STA. 102+62.43 TO 102+72.43 AND STA. 106+97.02 TO 107+07.02