
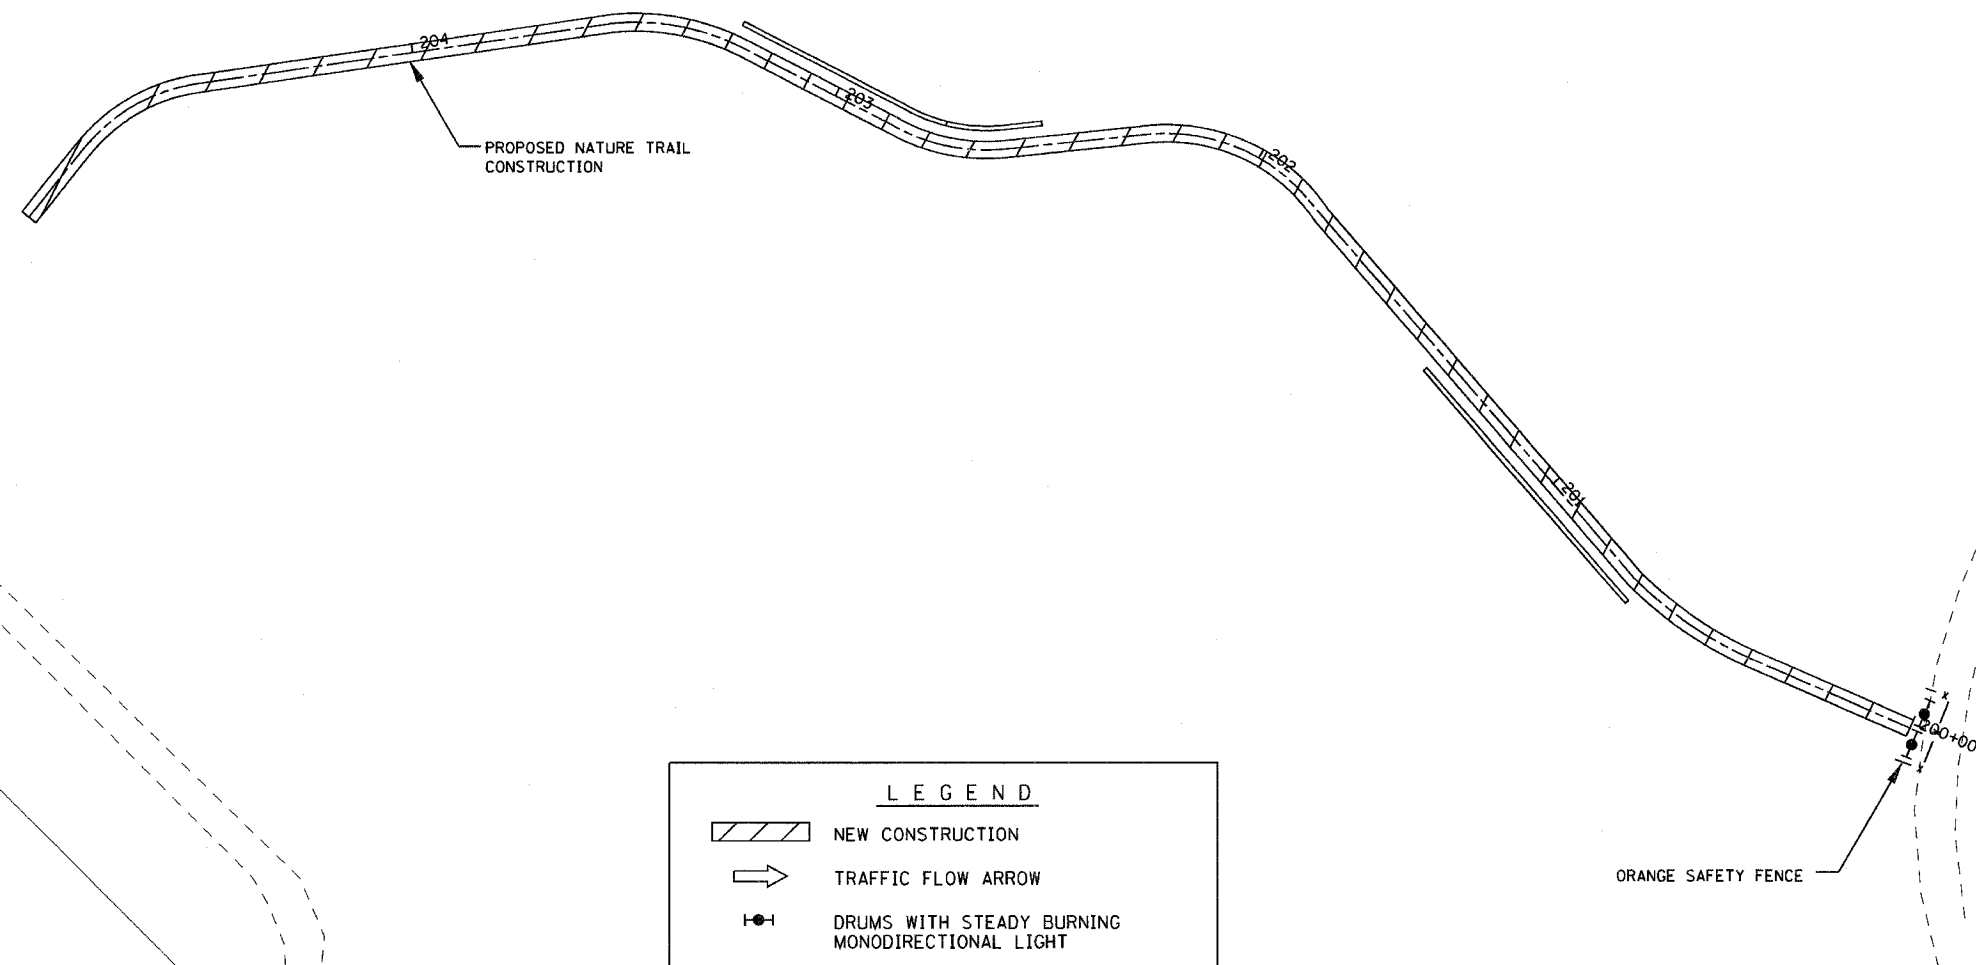


F.A. RTE.	SECTION	COUNTY	TOTAL SHEETS	SHEET NO.
	05-00174-00-BT	ROCK ISLAND	112	26
STA.		TO STA.		
FED. ROAD DIST. NO.		ILLINOIS FED. AID PROJECT		

STAGING PLAN

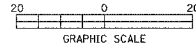

LEGEND	
	NEW CONSTRUCTION
	TRAFFIC FLOW ARROW
	DRUMS WITH STEADY BURNING MONODIRECTIONAL LIGHT
	TYPE III BARRICADE WITH STEADY BURNING MONODIRECTIONAL LIGHT
	ORANGE SAFETY FENCE

REVISIONS	
NAME	DATE

ILLINOIS DEPARTMENT OF TRANSPORTATION

STAGING PLAN STAGE 1

SCALE: VERT. _____
HORIZ. _____
DATE _____

DRAWN BY _____
CHECKED BY _____

PLOT DATE = #DATE#
FILE NAME = #FILE#
PLOT SCALE = #SCALE#
USER NAME = #USER#