
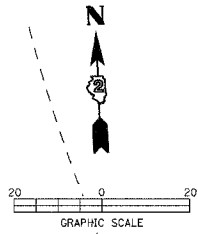


F.A. RY.	SECTION	COUNTY	TOTAL SHEETS	SHEET NO.
	05-00174-00-BT	ROCK ISLAND	112	27
STA.	TO STA.			
FED. ROAD DIST. NO.	ILLINOIS	FED. AID PROJECT		

STAGING PLAN

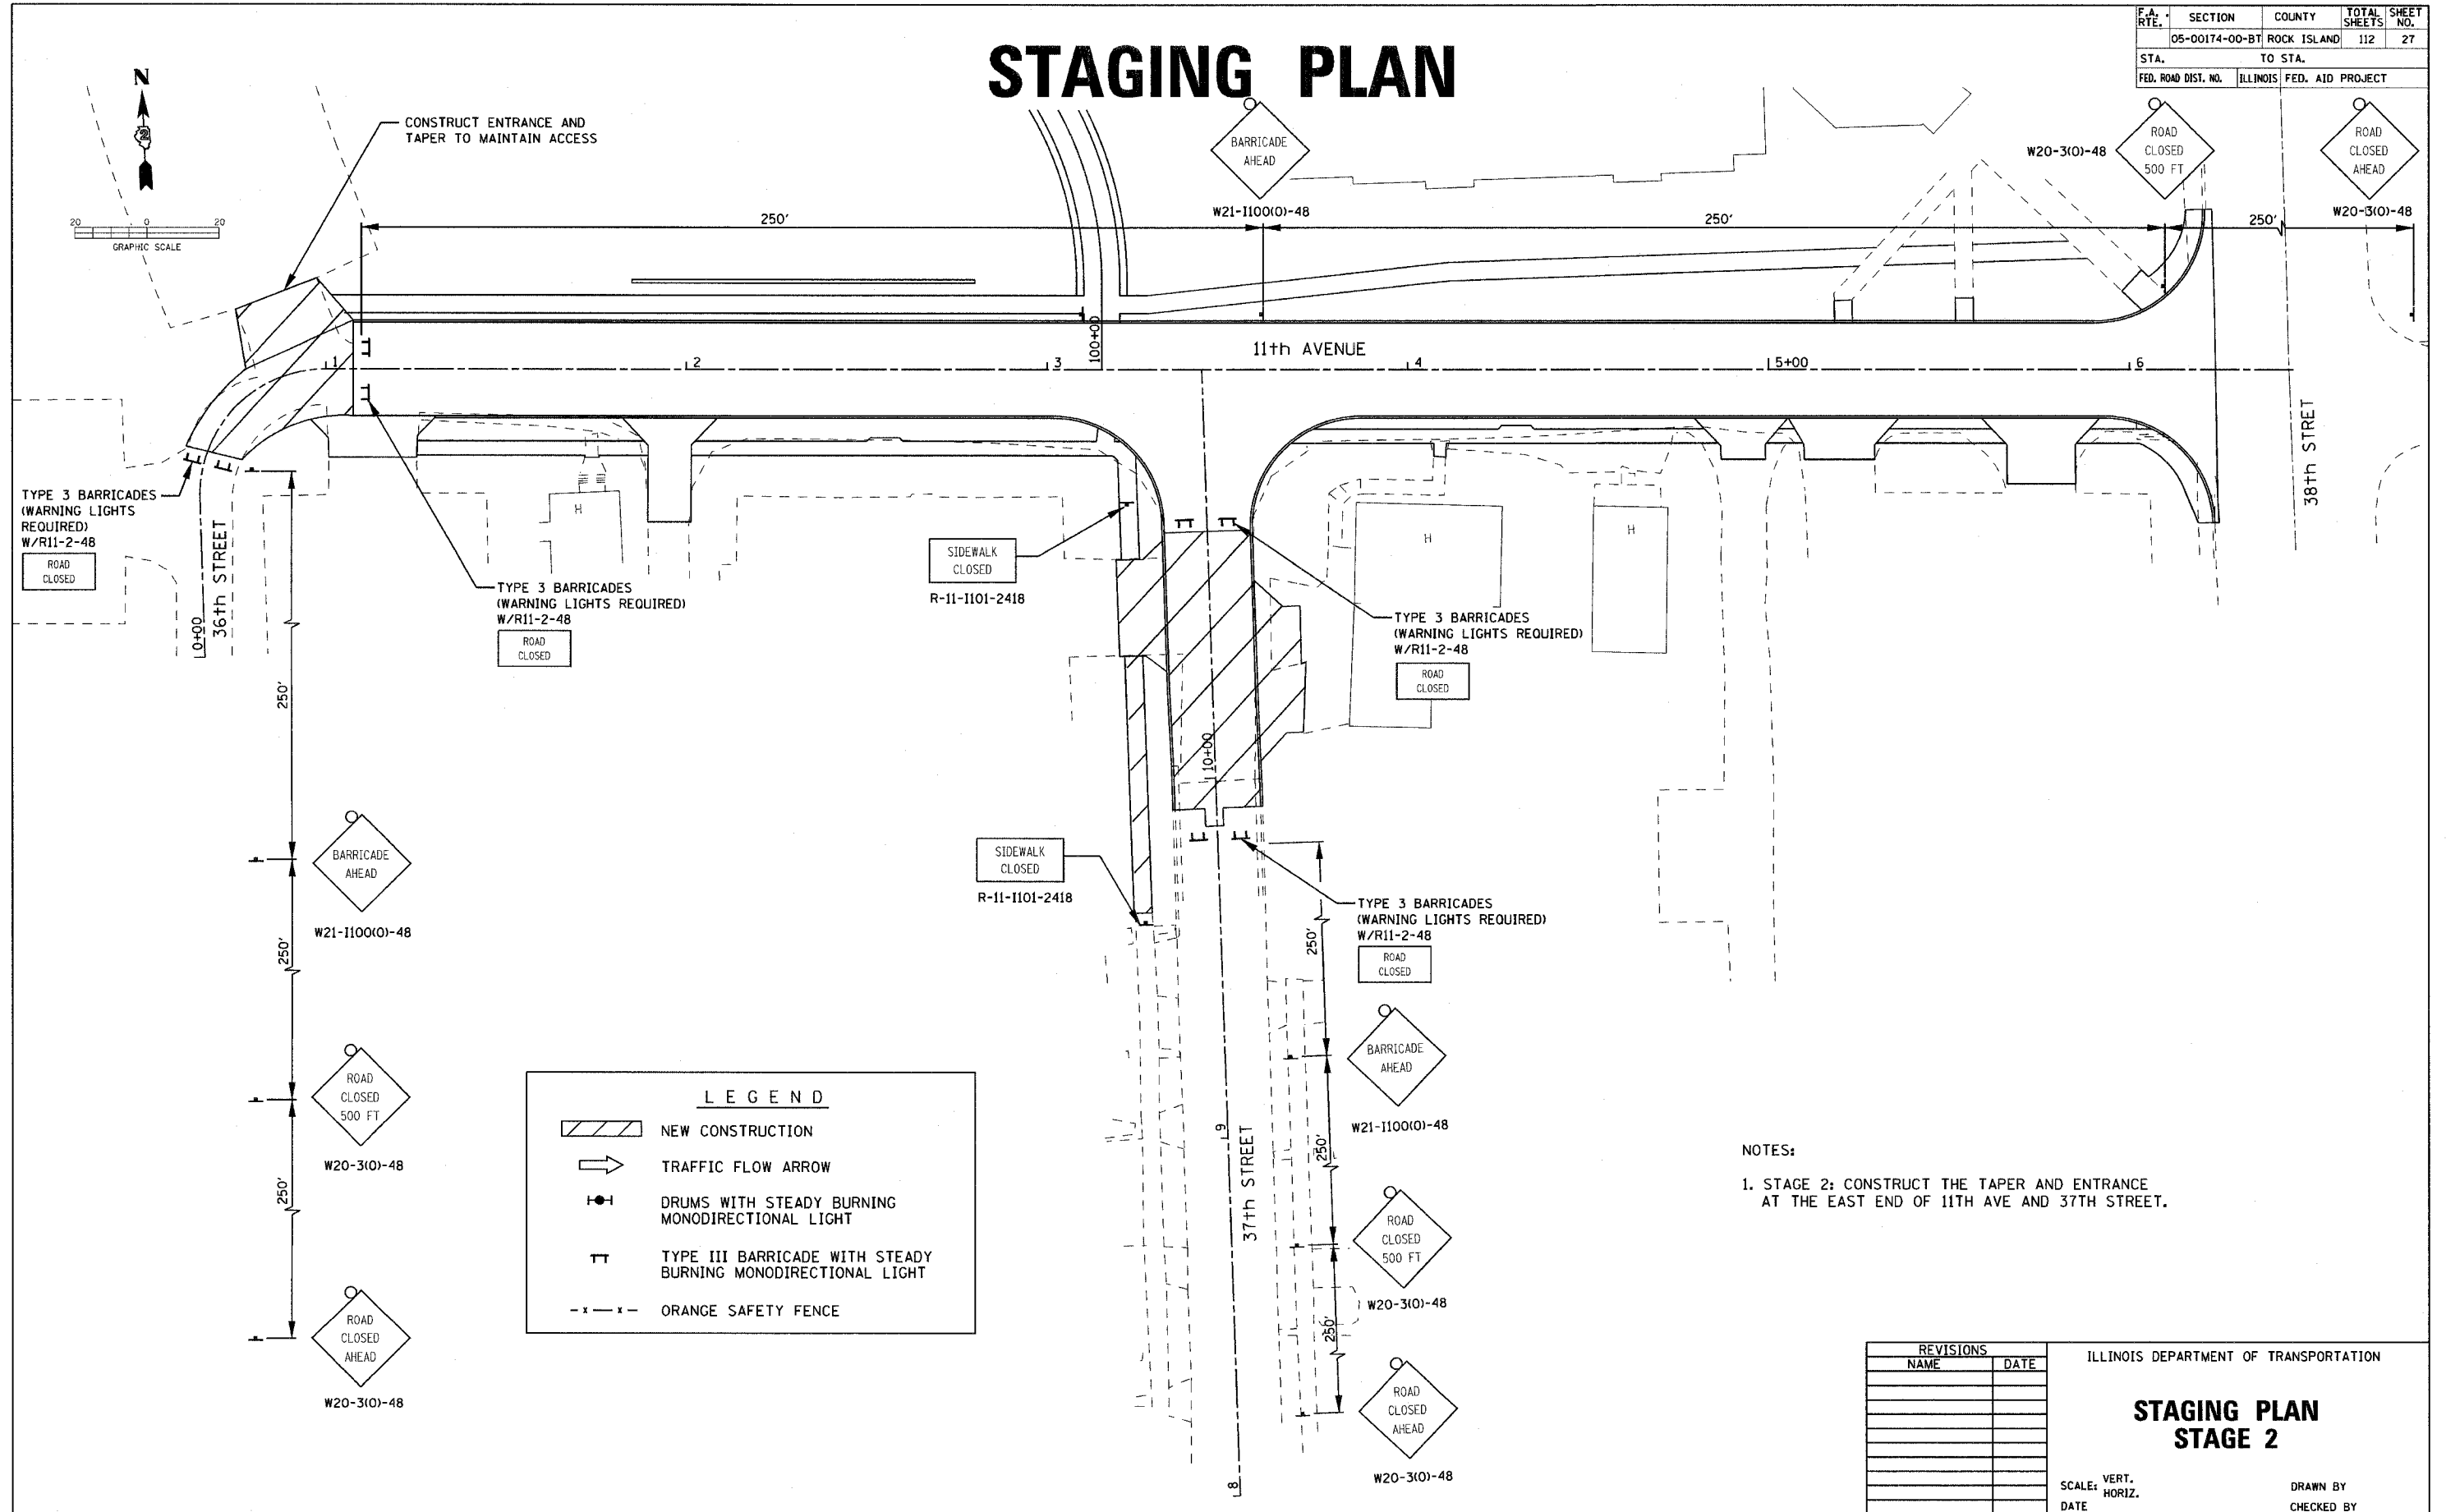

LEGEND	
	NEW CONSTRUCTION
	TRAFFIC FLOW ARROW
	DRUMS WITH STEADY BURNING MONODIRECTIONAL LIGHT
	TYPE III BARRICADE WITH STEADY BURNING MONODIRECTIONAL LIGHT
	ORANGE SAFETY FENCE

NOTES:
 1. STAGE 2: CONSTRUCT THE TAPER AND ENTRANCE AT THE EAST END OF 11TH AVE AND 37TH STREET.

REVISIONS	
NAME	DATE

ILLINOIS DEPARTMENT OF TRANSPORTATION

STAGING PLAN STAGE 2

SCALE: VERT. _____
 HORIZ. _____
 DATE _____

DRAWN BY _____
 CHECKED BY _____

PLOT DATE * * * * *
 FILE NAME * * * * *
 PLOT SCALE * * * * *
 USER NAME * * * * *