
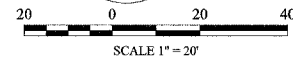


F.A. RTE.	SECTION	COUNTY	TOTAL SHEETS	SHEET NO.
*	*	ROCK ISLAND	112	32
STA. 100+13.58		TO STA. 107+48.68		
FED. ROAD DIST. NO. ILLINOIS		FED. AID PROJECT		
*05-00174-00-BT				

CURVE DATA
 P.I. STA. 101+89.86
 $\Delta = 36^{\circ}14'06''$
 $D = 57.17'$
 $R = 100.00'$
 $T = 32.72'$
 $L = 63.24'$
 $E = 5.22'$
 P.C. STA. 101+57.14
 P.T. STA. 102+20.38

CURVE DATA
 P.I. STA. 100+66.09
 $\Delta = 45^{\circ}10'00''$
 $D = 57.17'$
 $R = 100.00'$
 $T = 41.59'$
 $L = 78.83'$
 $E = 8.31'$
 P.C. STA. 100+24.50
 P.T. STA. 101+03.33

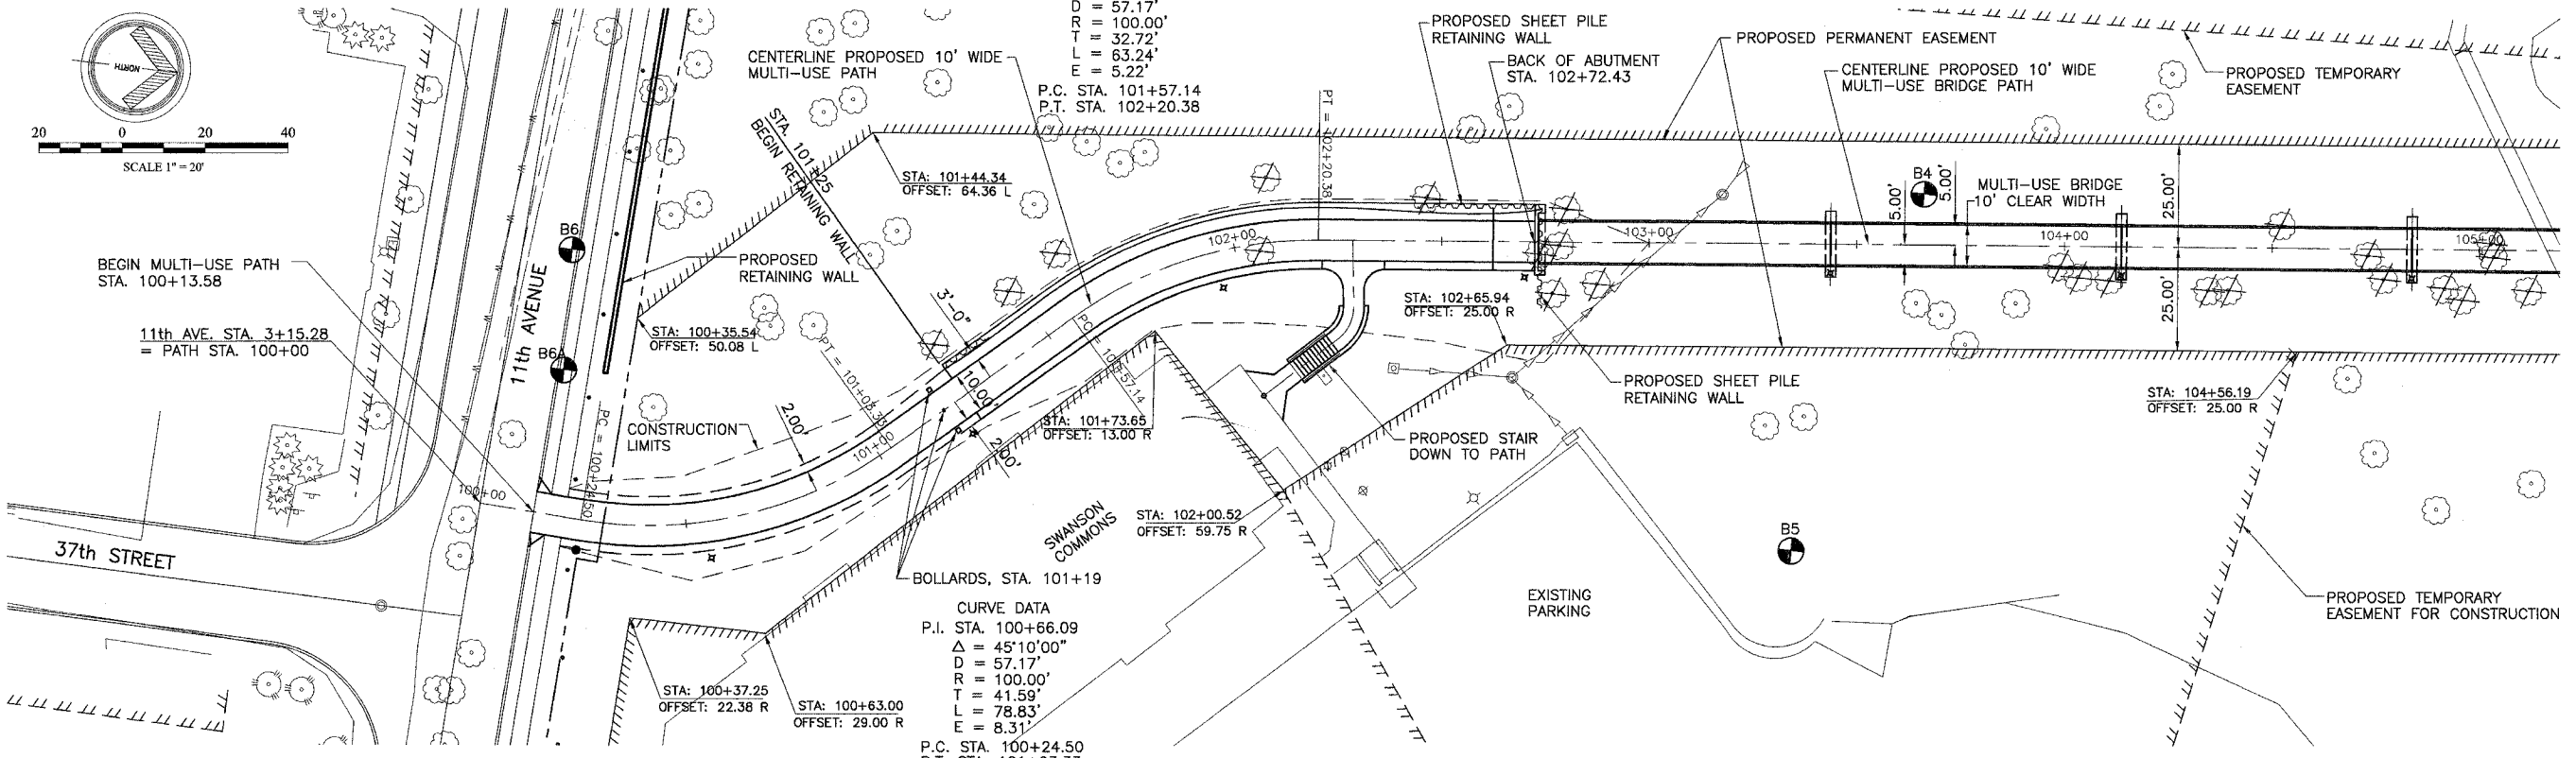


DATE	BY

PLAN
 SUPERVISED BY: _____
 CHECKED BY: _____
 DRAWN BY: _____
 DATE: _____

DATE	BY

PROFILE
 SUPERVISED BY: _____
 CHECKED BY: _____
 DRAWN BY: _____
 DATE: _____

PLOT DATE = \$DATE\$
 FILE NAME = \$FILEL\$
 USER NAME = \$USER\$

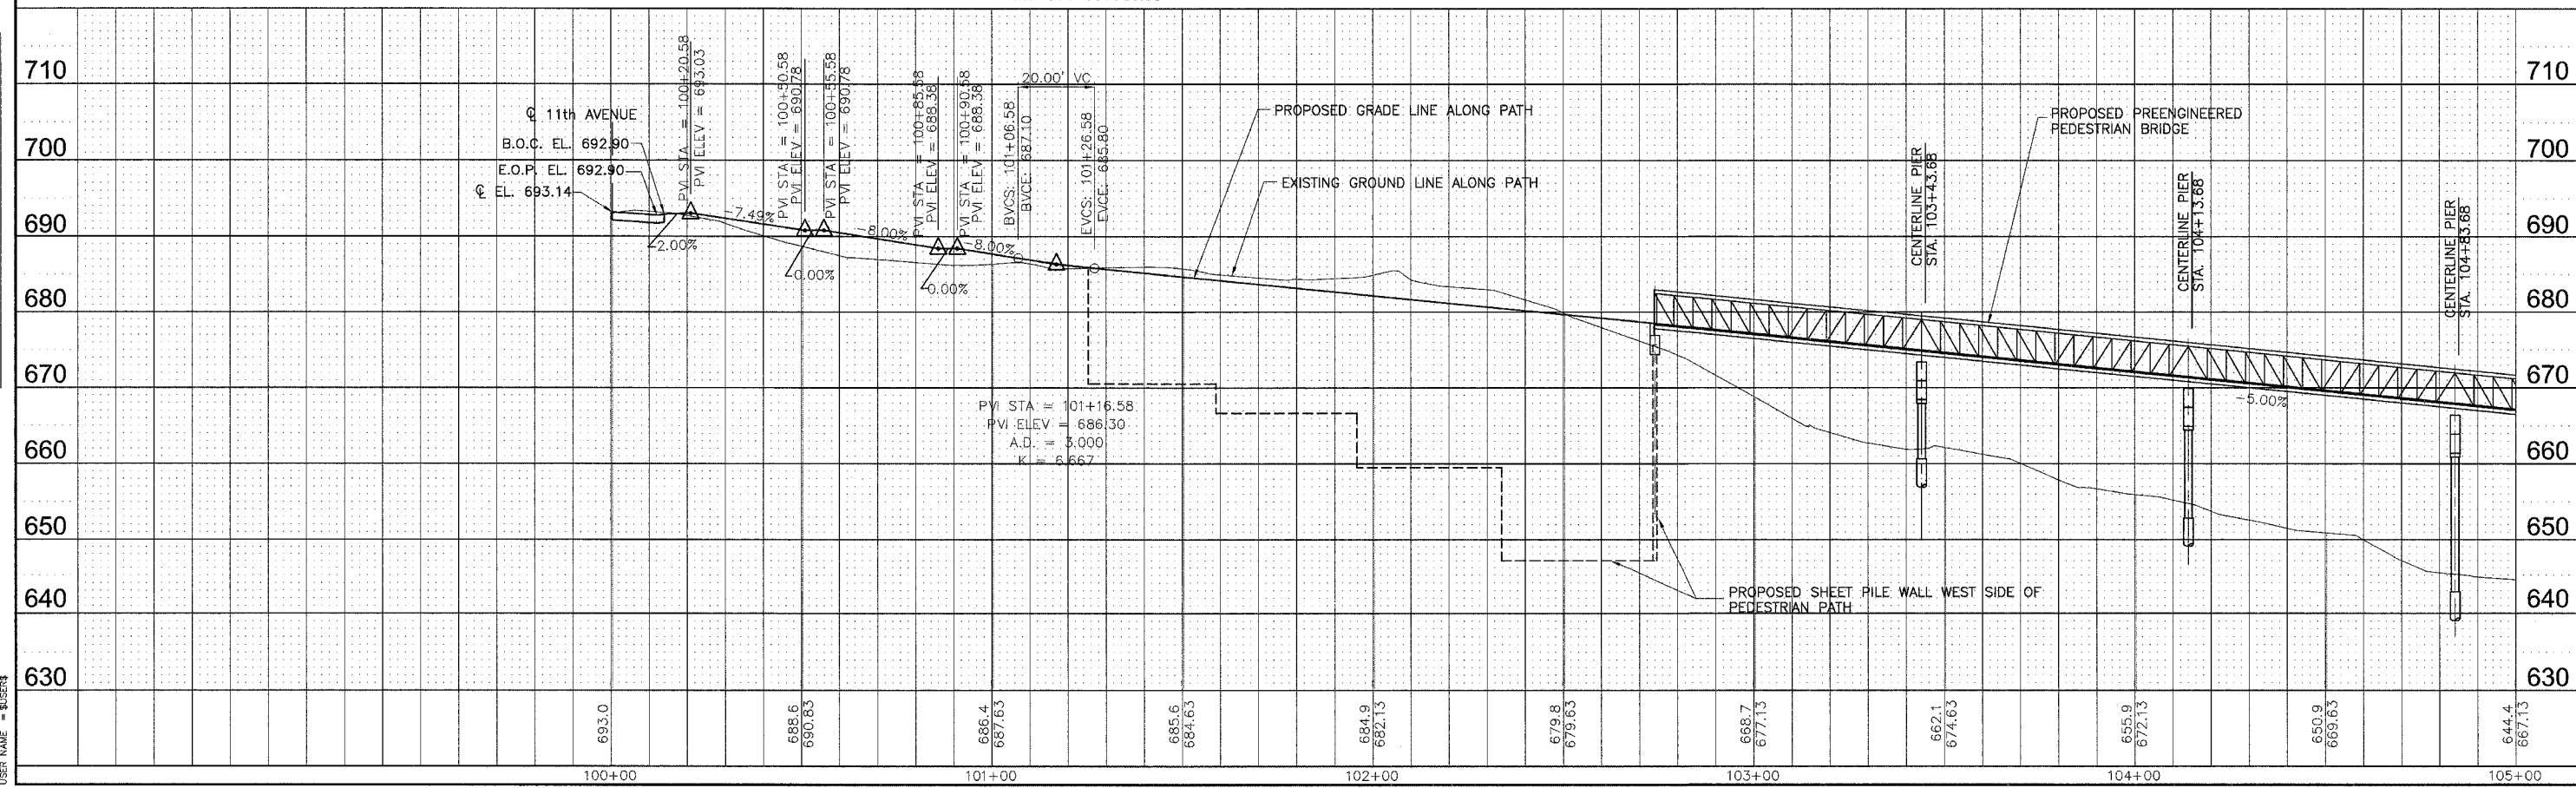

MULTI-USE PATH STA. 100+00 - 105+00